

Existing Elevations



South East Elevation (Rear) 1.50




North West Elevation (Side) 1.50

North West Elevation (Side) 1.50

Proposed Elevations



South East Elevation (Rear) 1.100

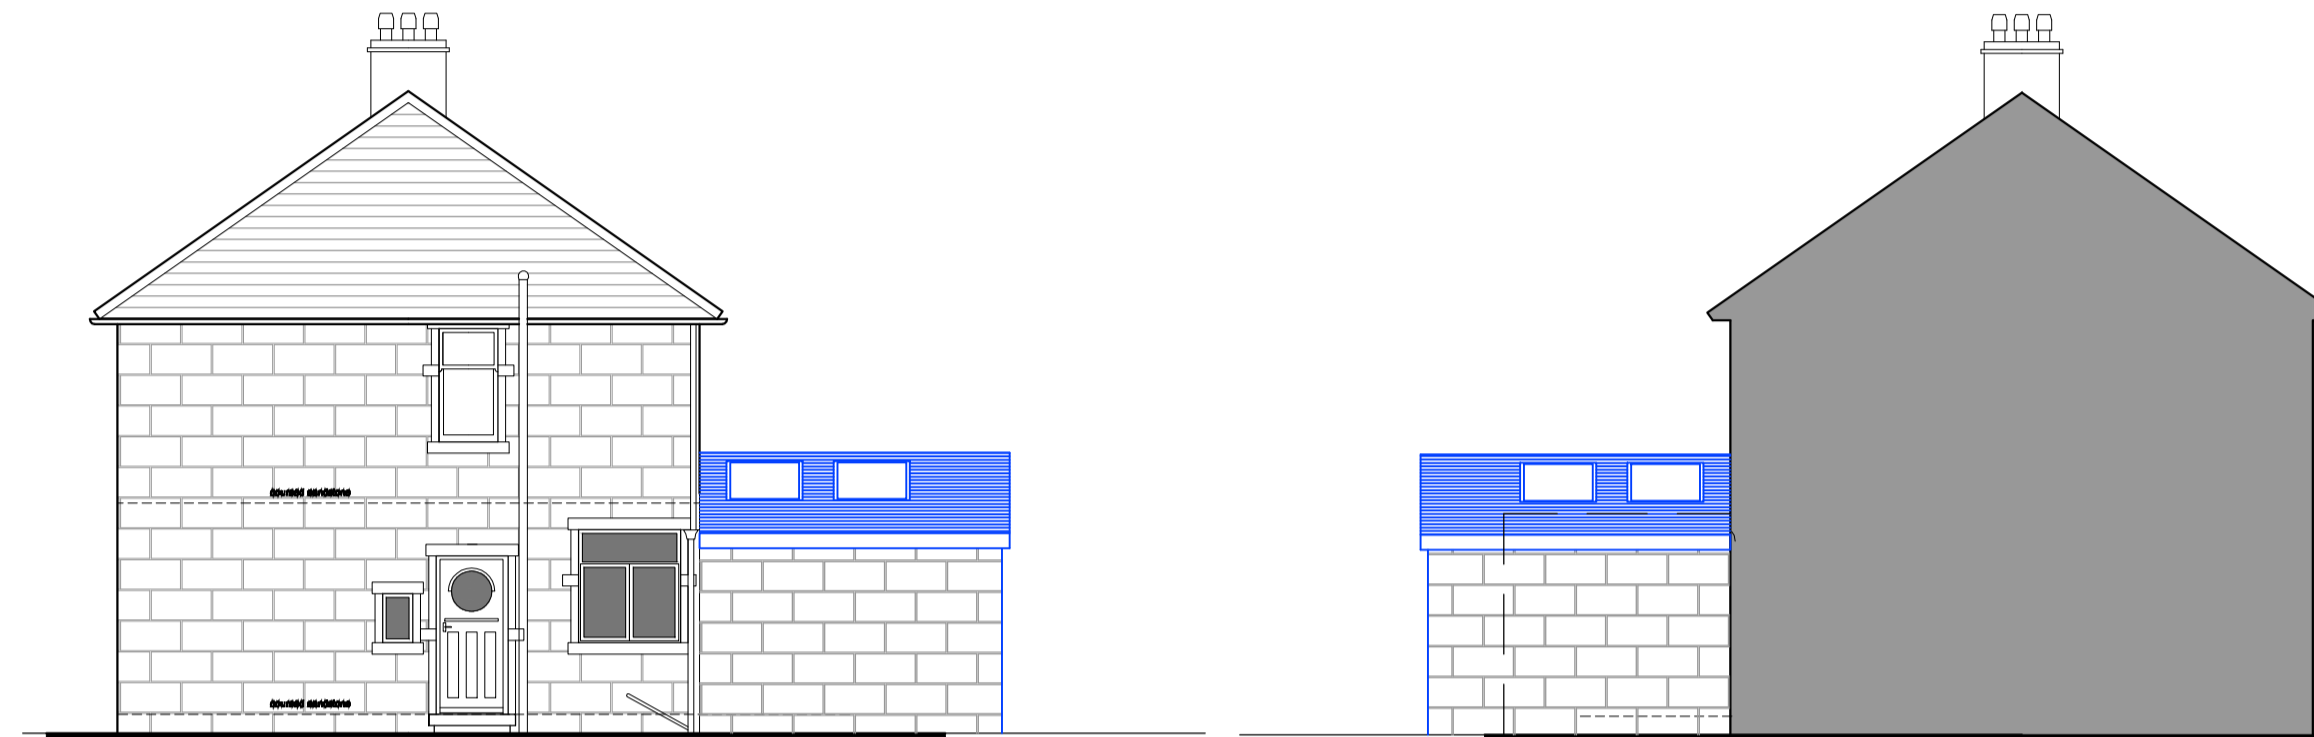


North West Elevation (Side) 1.100


North West Elevation (Side) 1.100

Written dimensions on these drawings shall take precedence over scaled dimensions. Contractors shall verify and be responsible for all dimensions and conditions on the project and UHD Architectural Services must be notified of any variations from the dimensions and conditions shown by these drawings prior to commencement of any work. All contractors are deemed to have made themselves aware of site conditions prior to entering into any contract.


A1 1:50
A3 1:100

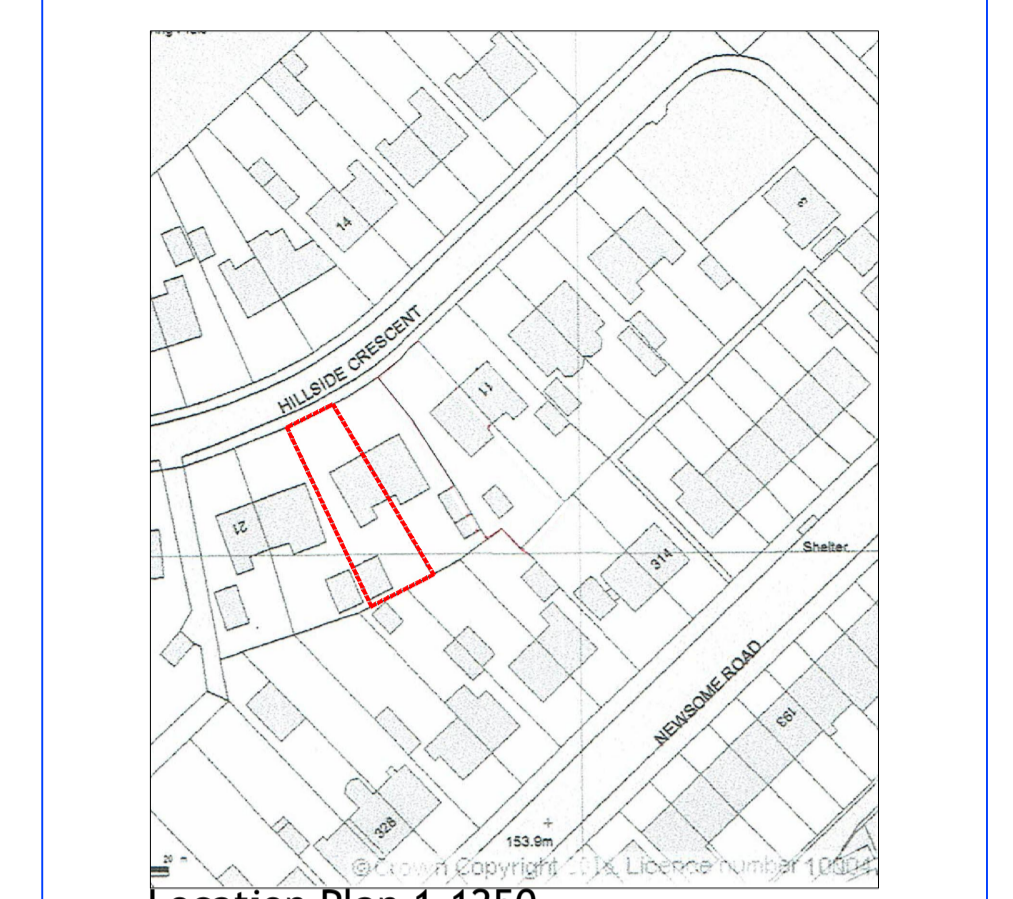


Location Plan 1.1250

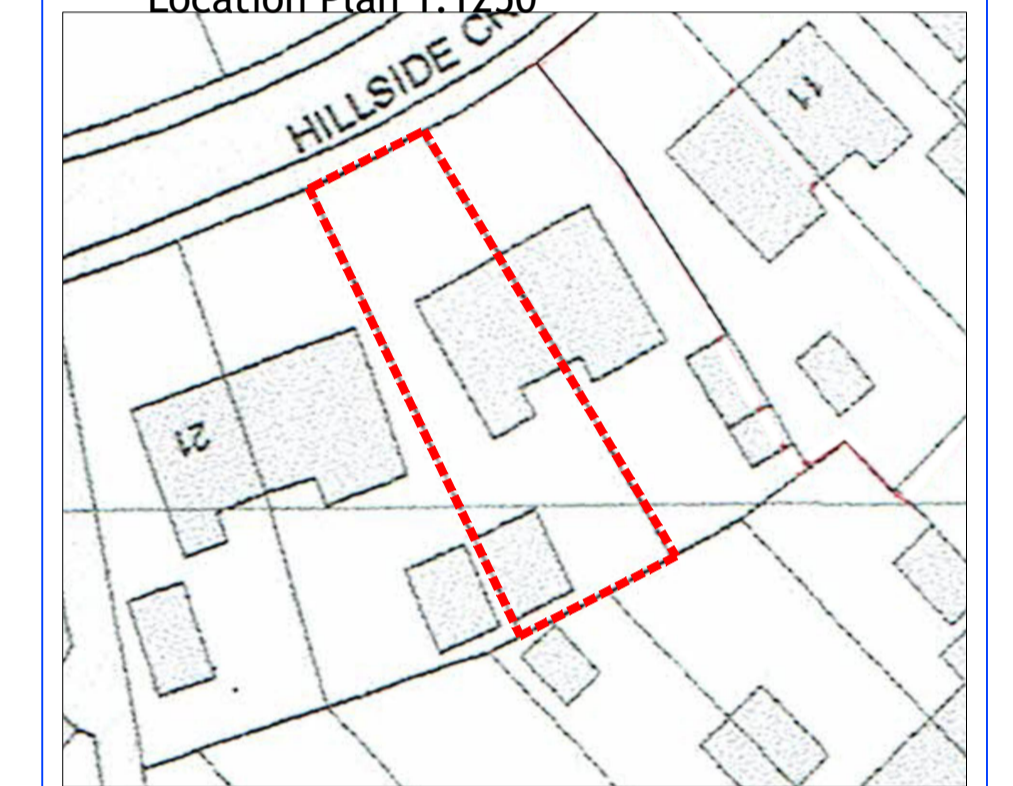

Site Plan 1.500

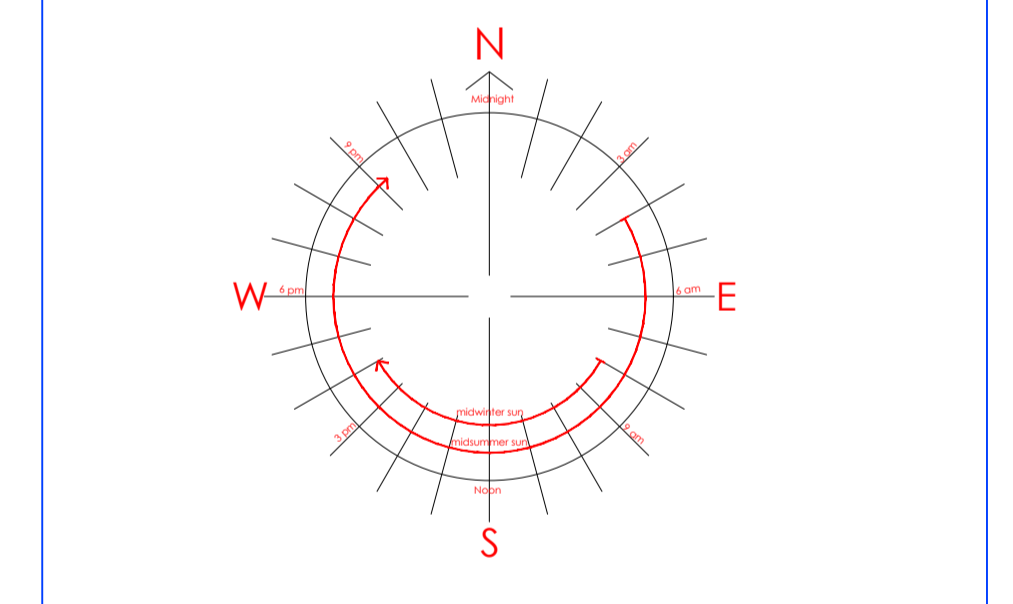


Existing Floor Plans

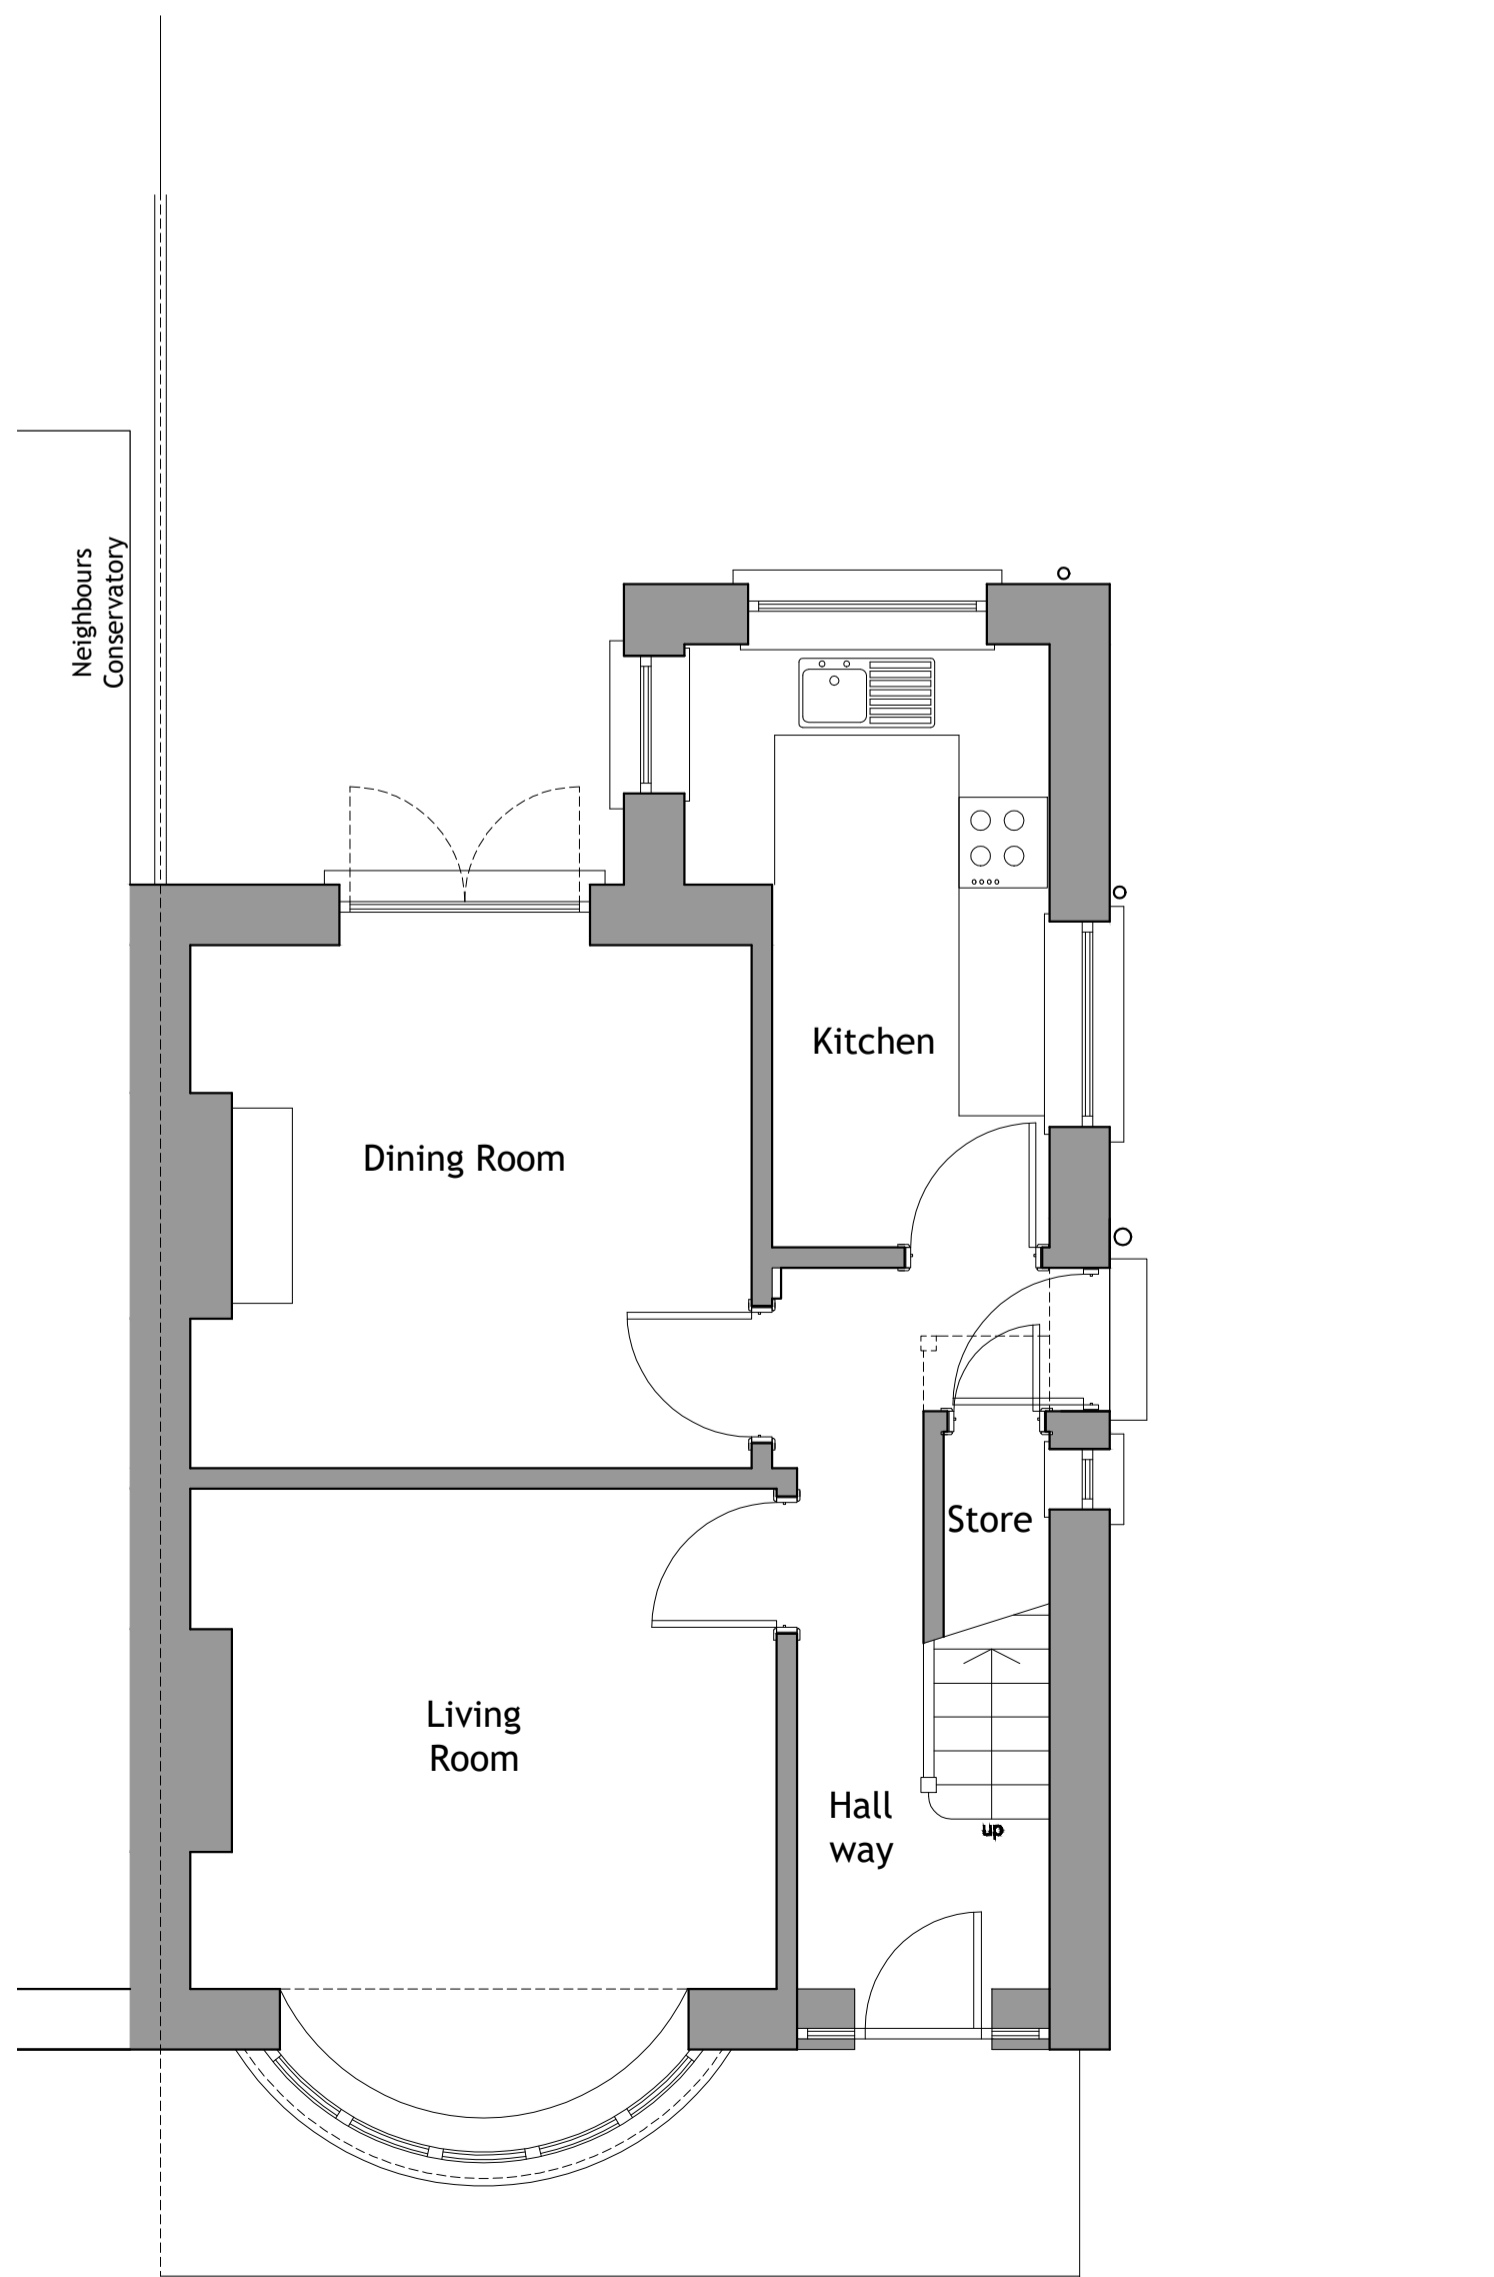


Ground Floor Layout 1.100

Proposed Floor Plans

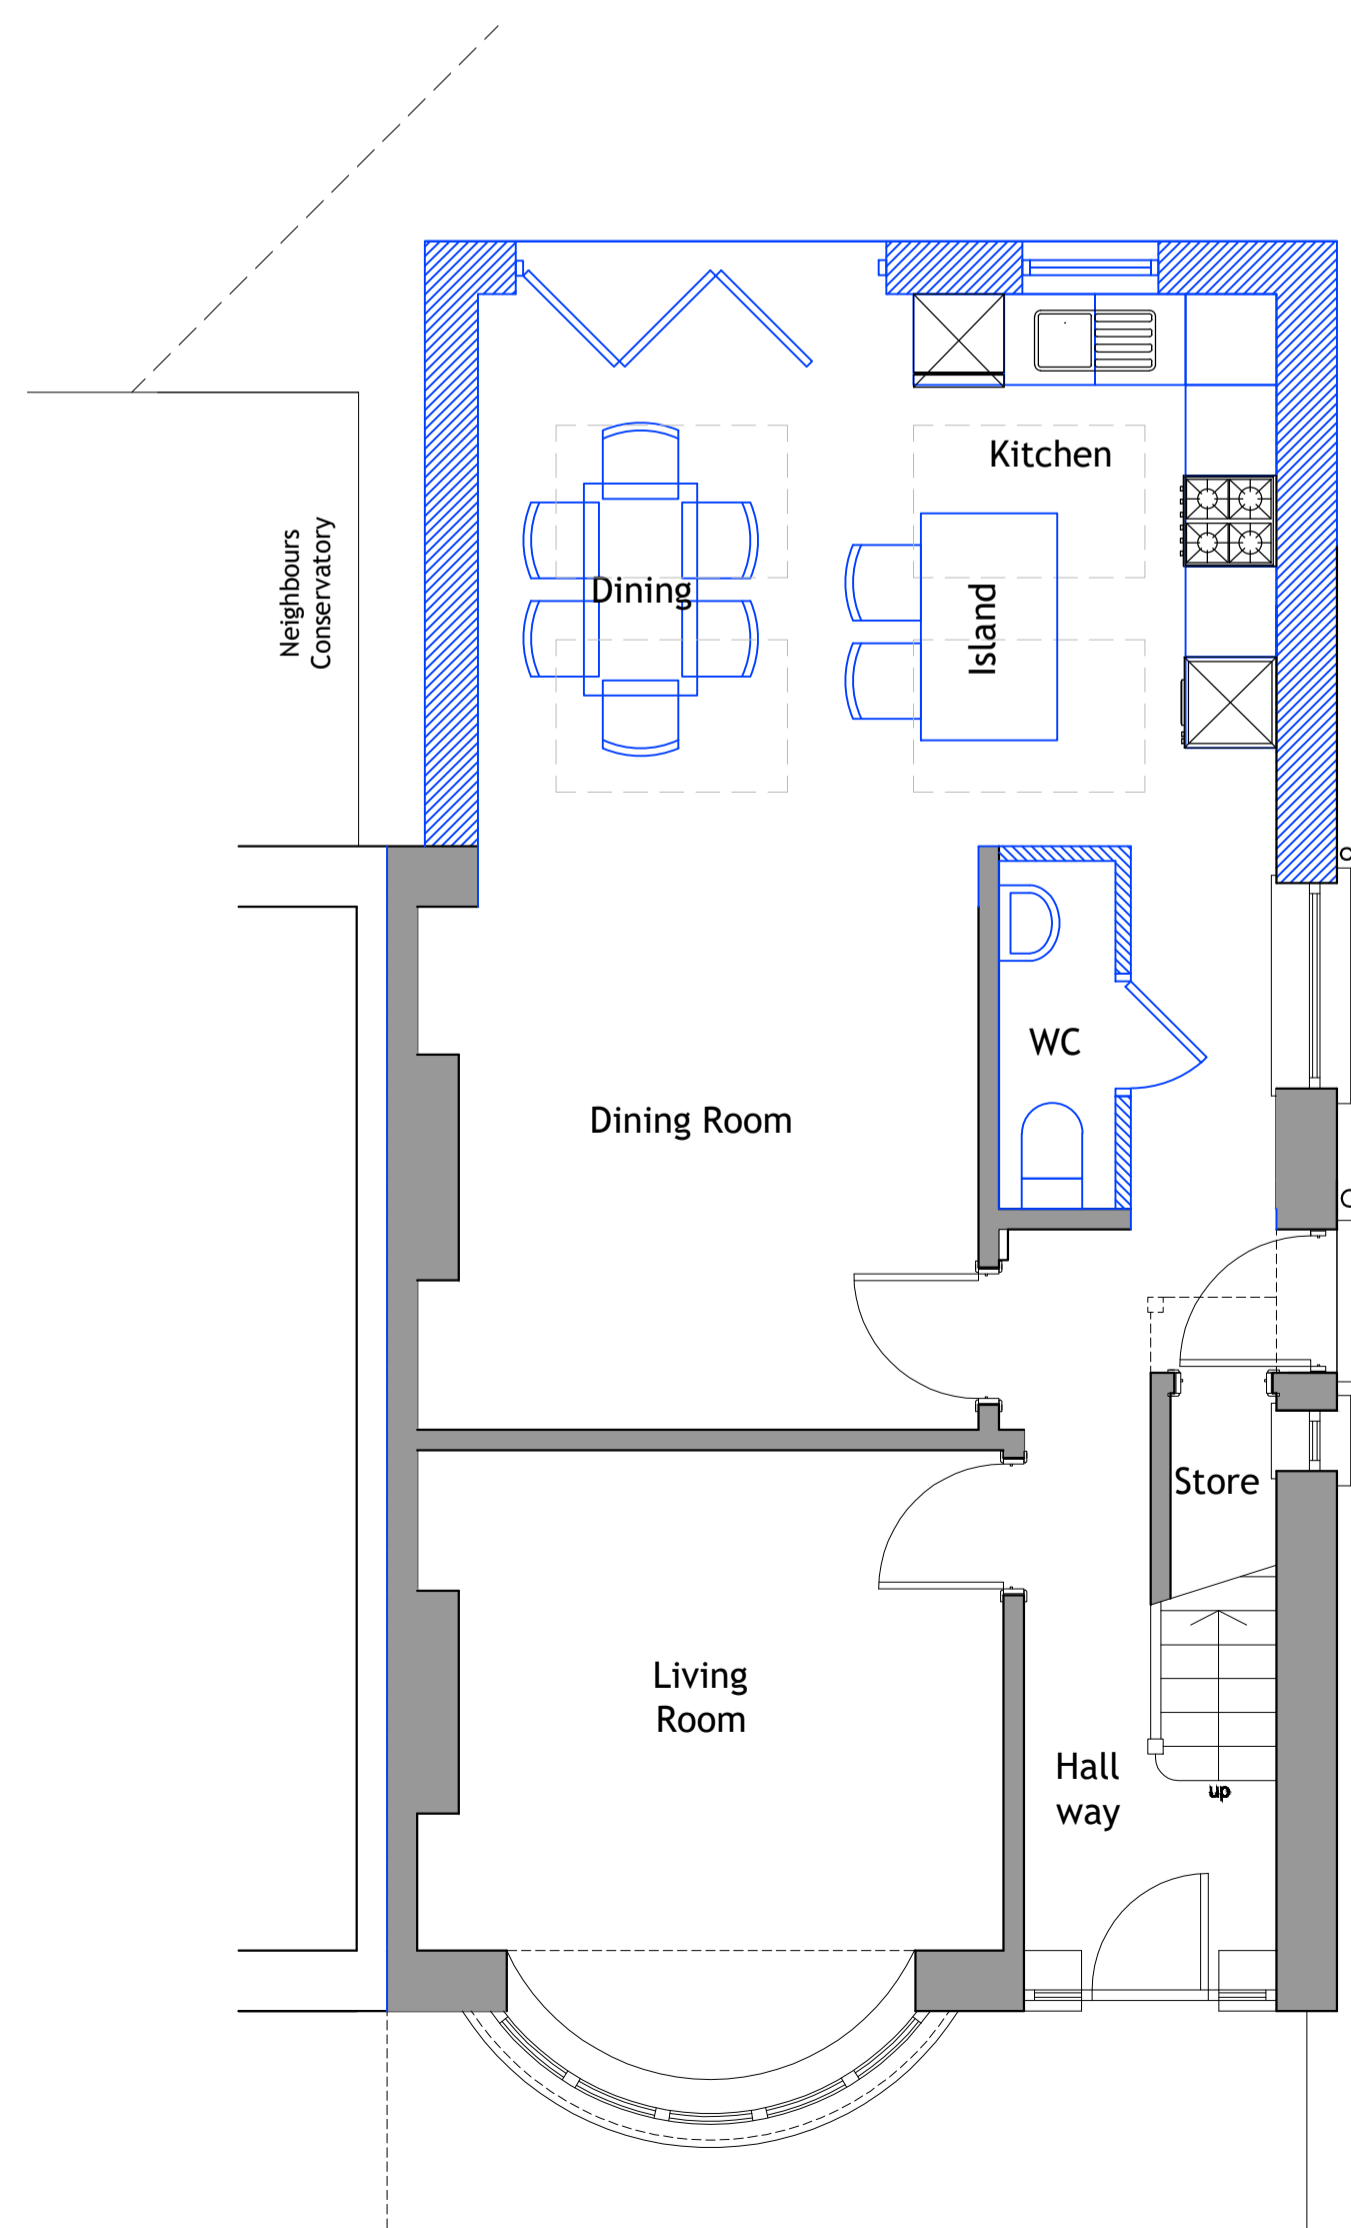


Ground Floor Layout 1.50

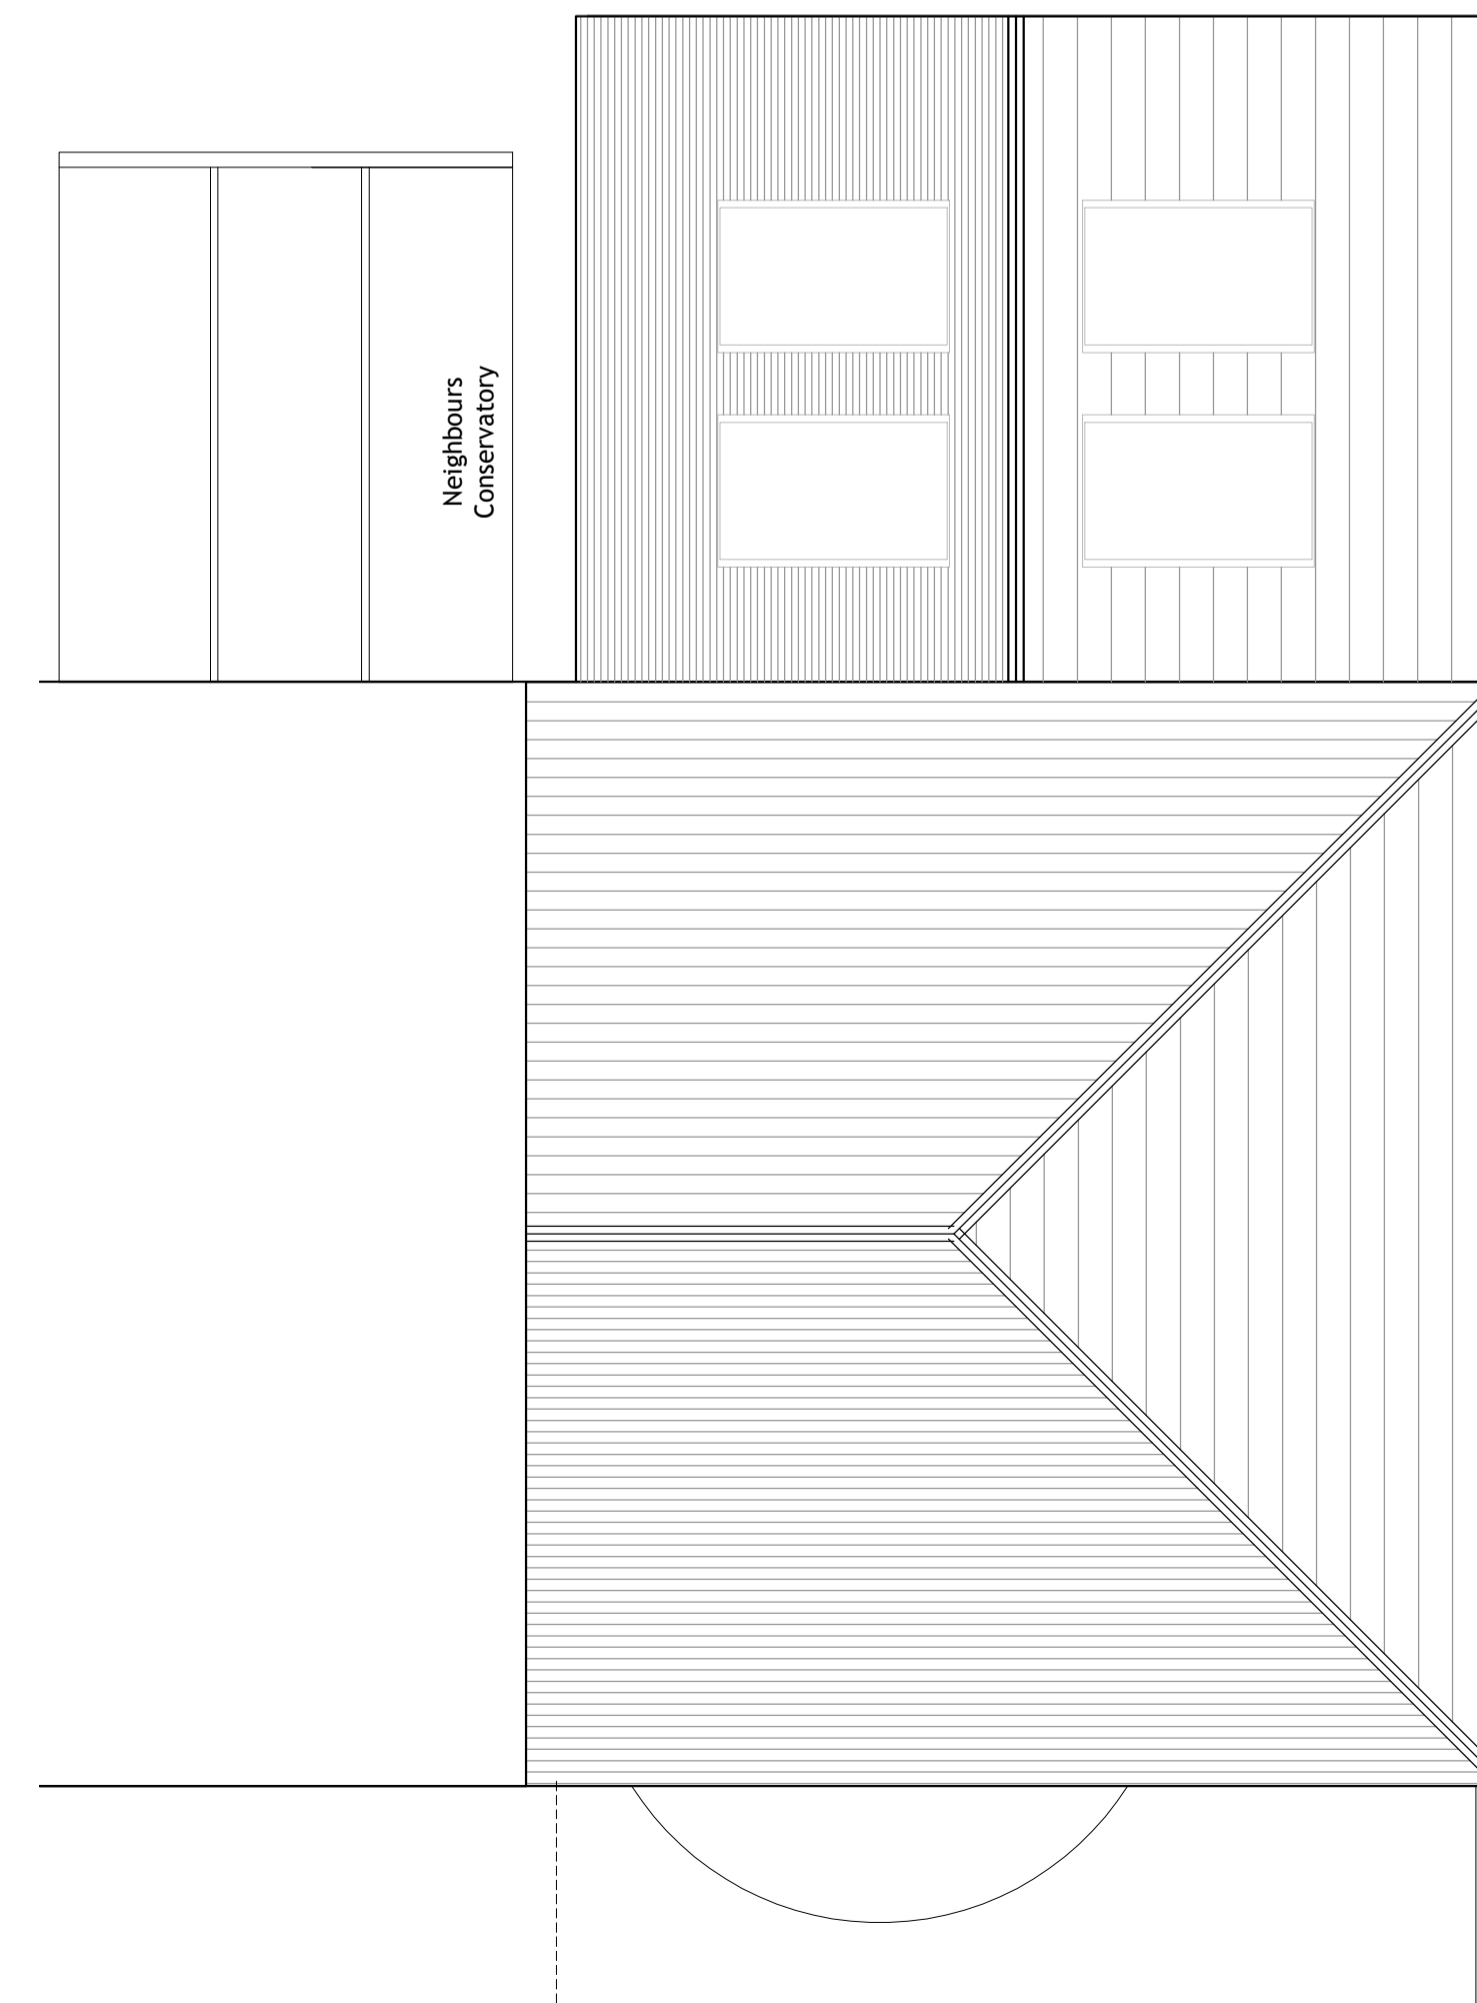

Roof Layout 1.50

REV	DESCRIPTION	DATE	DRAWN

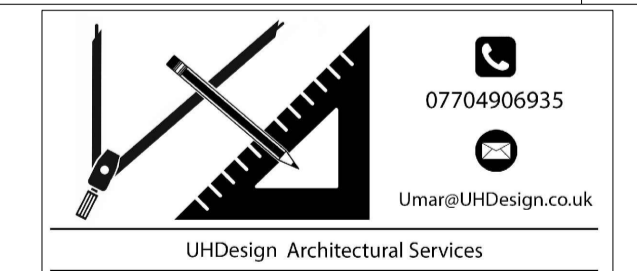

CLIENT	Mr Inderjit Chaukria		
ADDRESS	17 Hill Side Crescent HD4 6LY		
PROJECT	Single Storey Rear Extension		
DRAWING	Existing and Prop Layout and Elevations		
DRAWN	UH	DATE	July 24
		SCALE	1.50@A1
DWG No.	2430/01		
STATUS	PLANNING		