



IF IN ANY DOUBT PLEASE ASK THE ARCHITECT FOR CLARIFICATION.
DO NOT SCALE FROM DRAWING. ALL DIMENSIONS TO BE CHECKED ON SITE.
THE COPYRIGHT FOR THESE DRAWINGS REMAINS THE PROPERTY OF THE ARCHITECT. THEY MUST NOT BE REPRODUCED IN ANY WAY WITHOUT THE ARCHITECT'S PRIOR WRITTEN CONSENT.

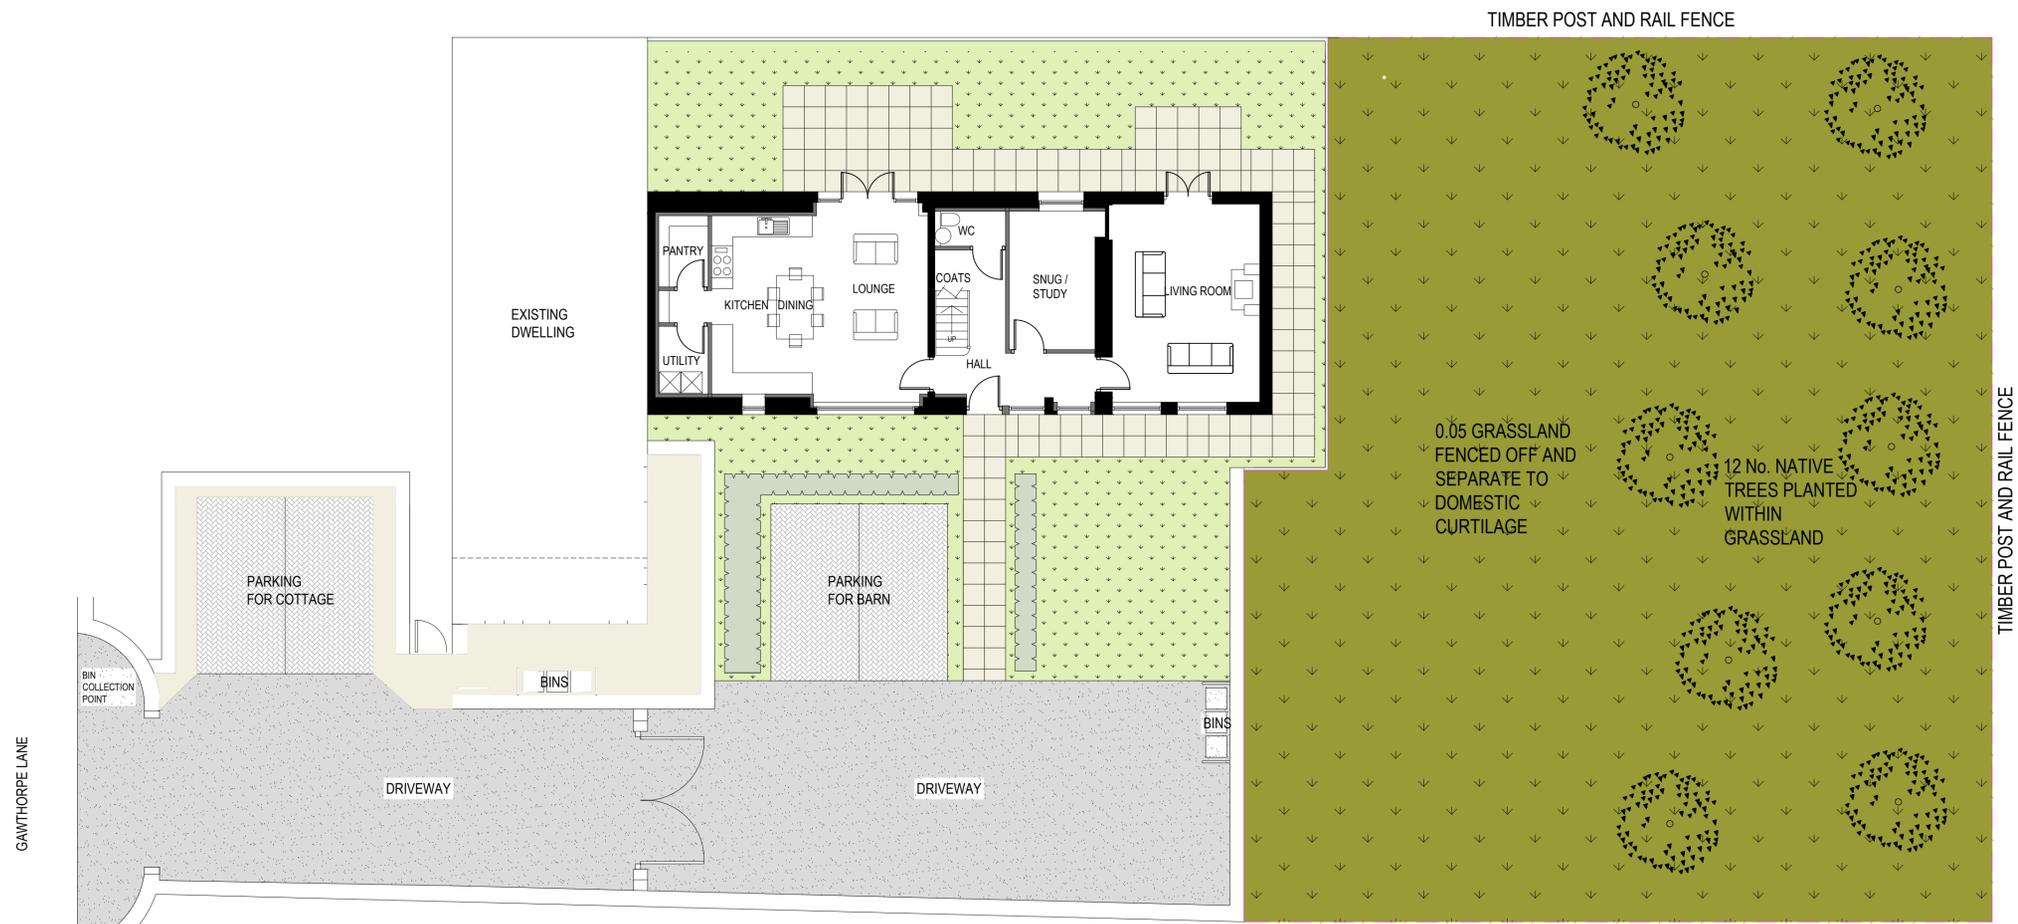

SITE PLAN

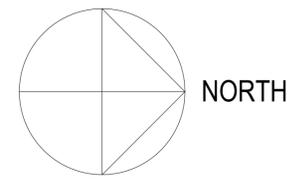



**northern design
partnership**

Chartered Architects
The Chapel, Millmoor Road,
Meltham, Holmfirth, HD9 5JU

www.northerndesignpartnership.co.uk
Instagram: @northerndesignp
Telephone: (01484) 854848

client	B. ELLIOTT PROPERTY LTD		
project	33 GAWTHORPE LANE HUDDERSFIELD HD5 0NY		
drawing	PROPOSED SITE PLAN		
revision	notes	date	drawn
	GRASSLAND AND TREES ADDED	03.25	PB
scale :	1:100 AT A1	01.25	PB
project no.	drawing no.	revision	
2380	03	A	