




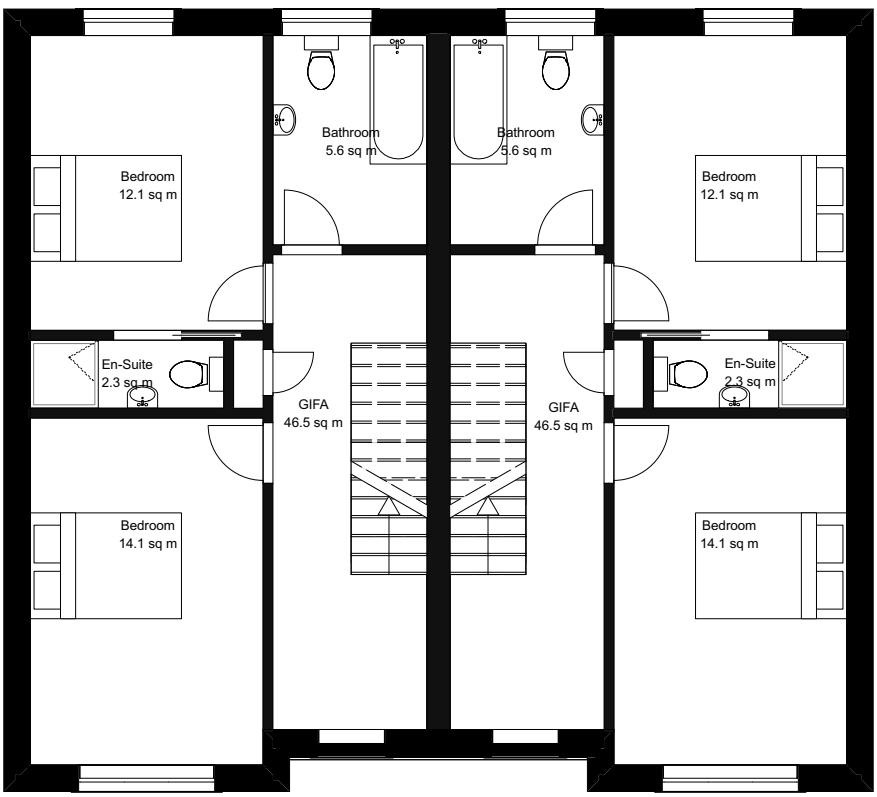


First Floor Plan As Proposed
Scale 1:100

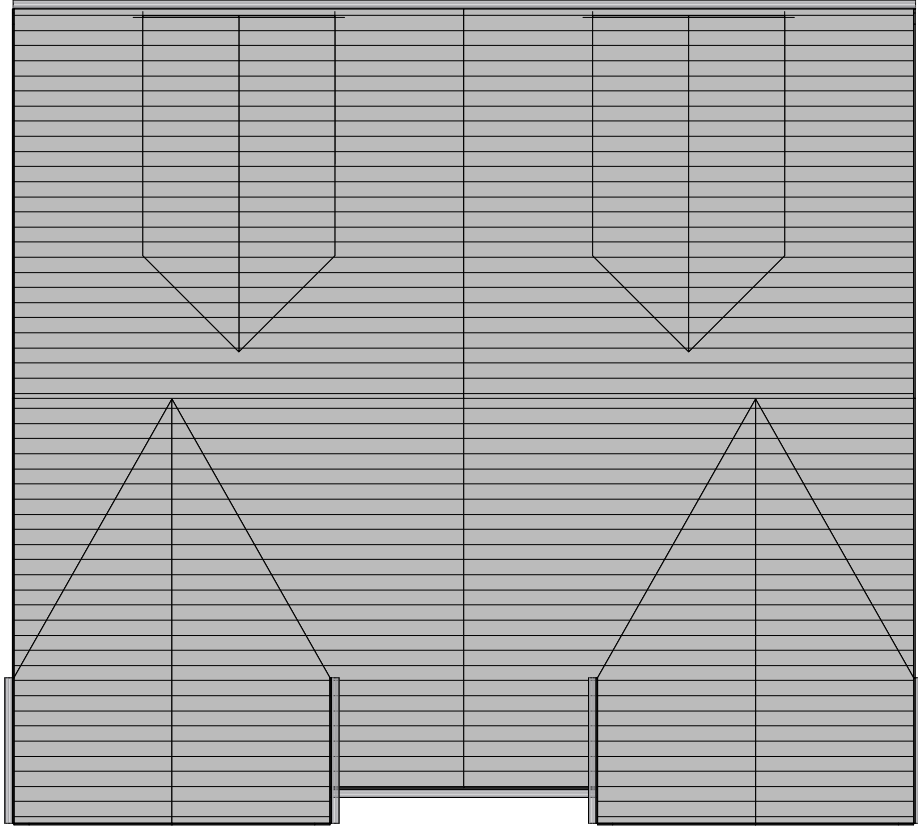

Roof Plan As Proposed
Scale 1:100

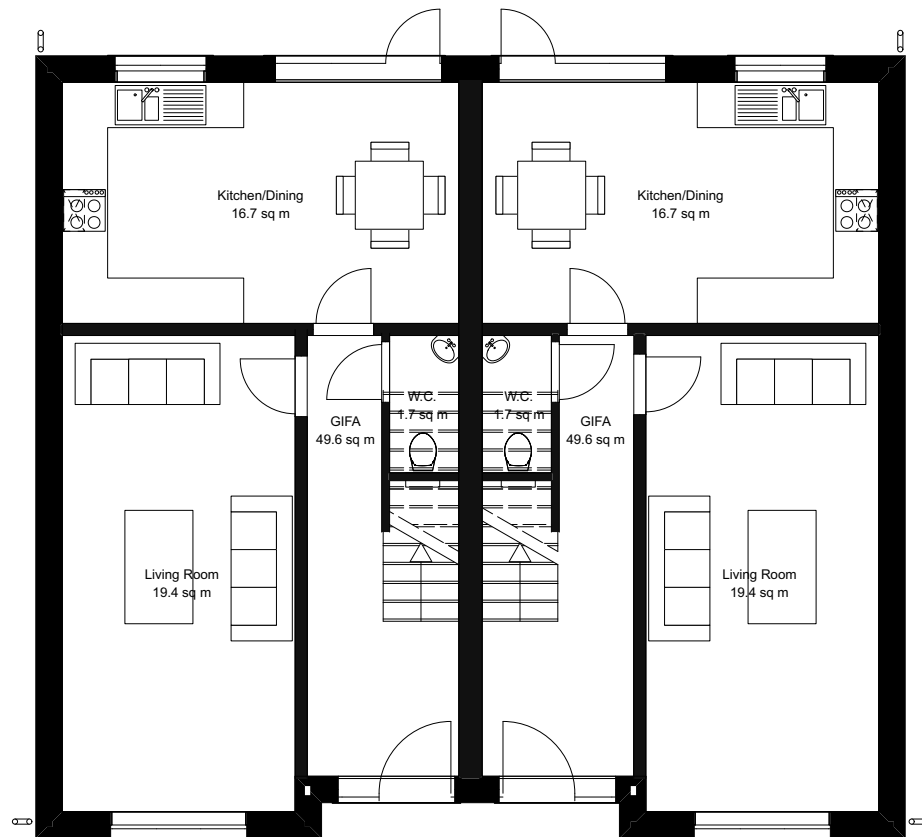


Ground Floor Plan As Proposed
Scale 1:100

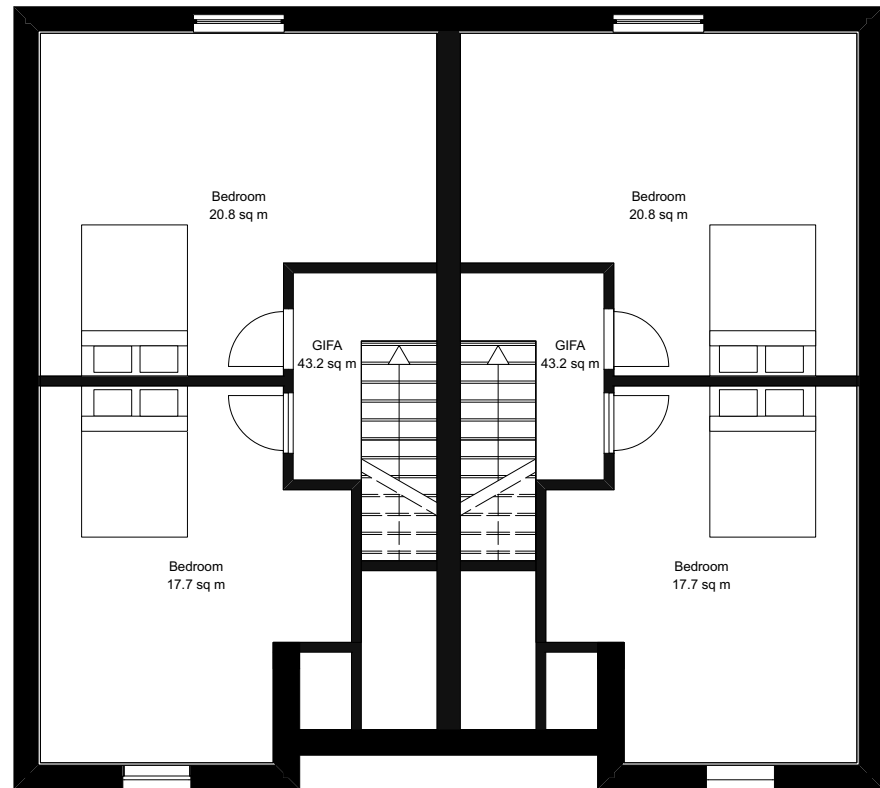

Second Floor Plan As Proposed
Scale 1:100



Natural Stone

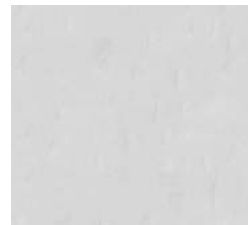

Blue/Grey Concrete Tile



Render



Rear Elevation As Proposed
Scale 1:100



Side Elevation As Proposed
Scale 1:100



Front Elevation As Proposed
Scale 1:100



Side Elevation As Proposed
Scale 1:100



NOTES:

Any errors or omissions to be reported to Code L6 immediately.

This drawing and design is the copyright of Code L6 and is not to be used for any purpose without their consent.

4 Bed Semi-Detached
GIFA: 139.3 sqm

A | Updated to planners comments | 13/07/2021

Code L6
Architecture Ltd

31 Halifax Road Brighouse
West Yorkshire HD6 2AA
T: 01484 714 870
E: code.l6@btinternet.com
W: www.CODEL6.com

Project:
Former Combs Hostel, Hall
Lane, WF12 0PL

Client:
Yunus Asmal

Drawing:
Plans As Proposed
Type C

Date: 24/10/20 Scale: 1:100 Size: A1

Drawing Number:

20-095-103A