


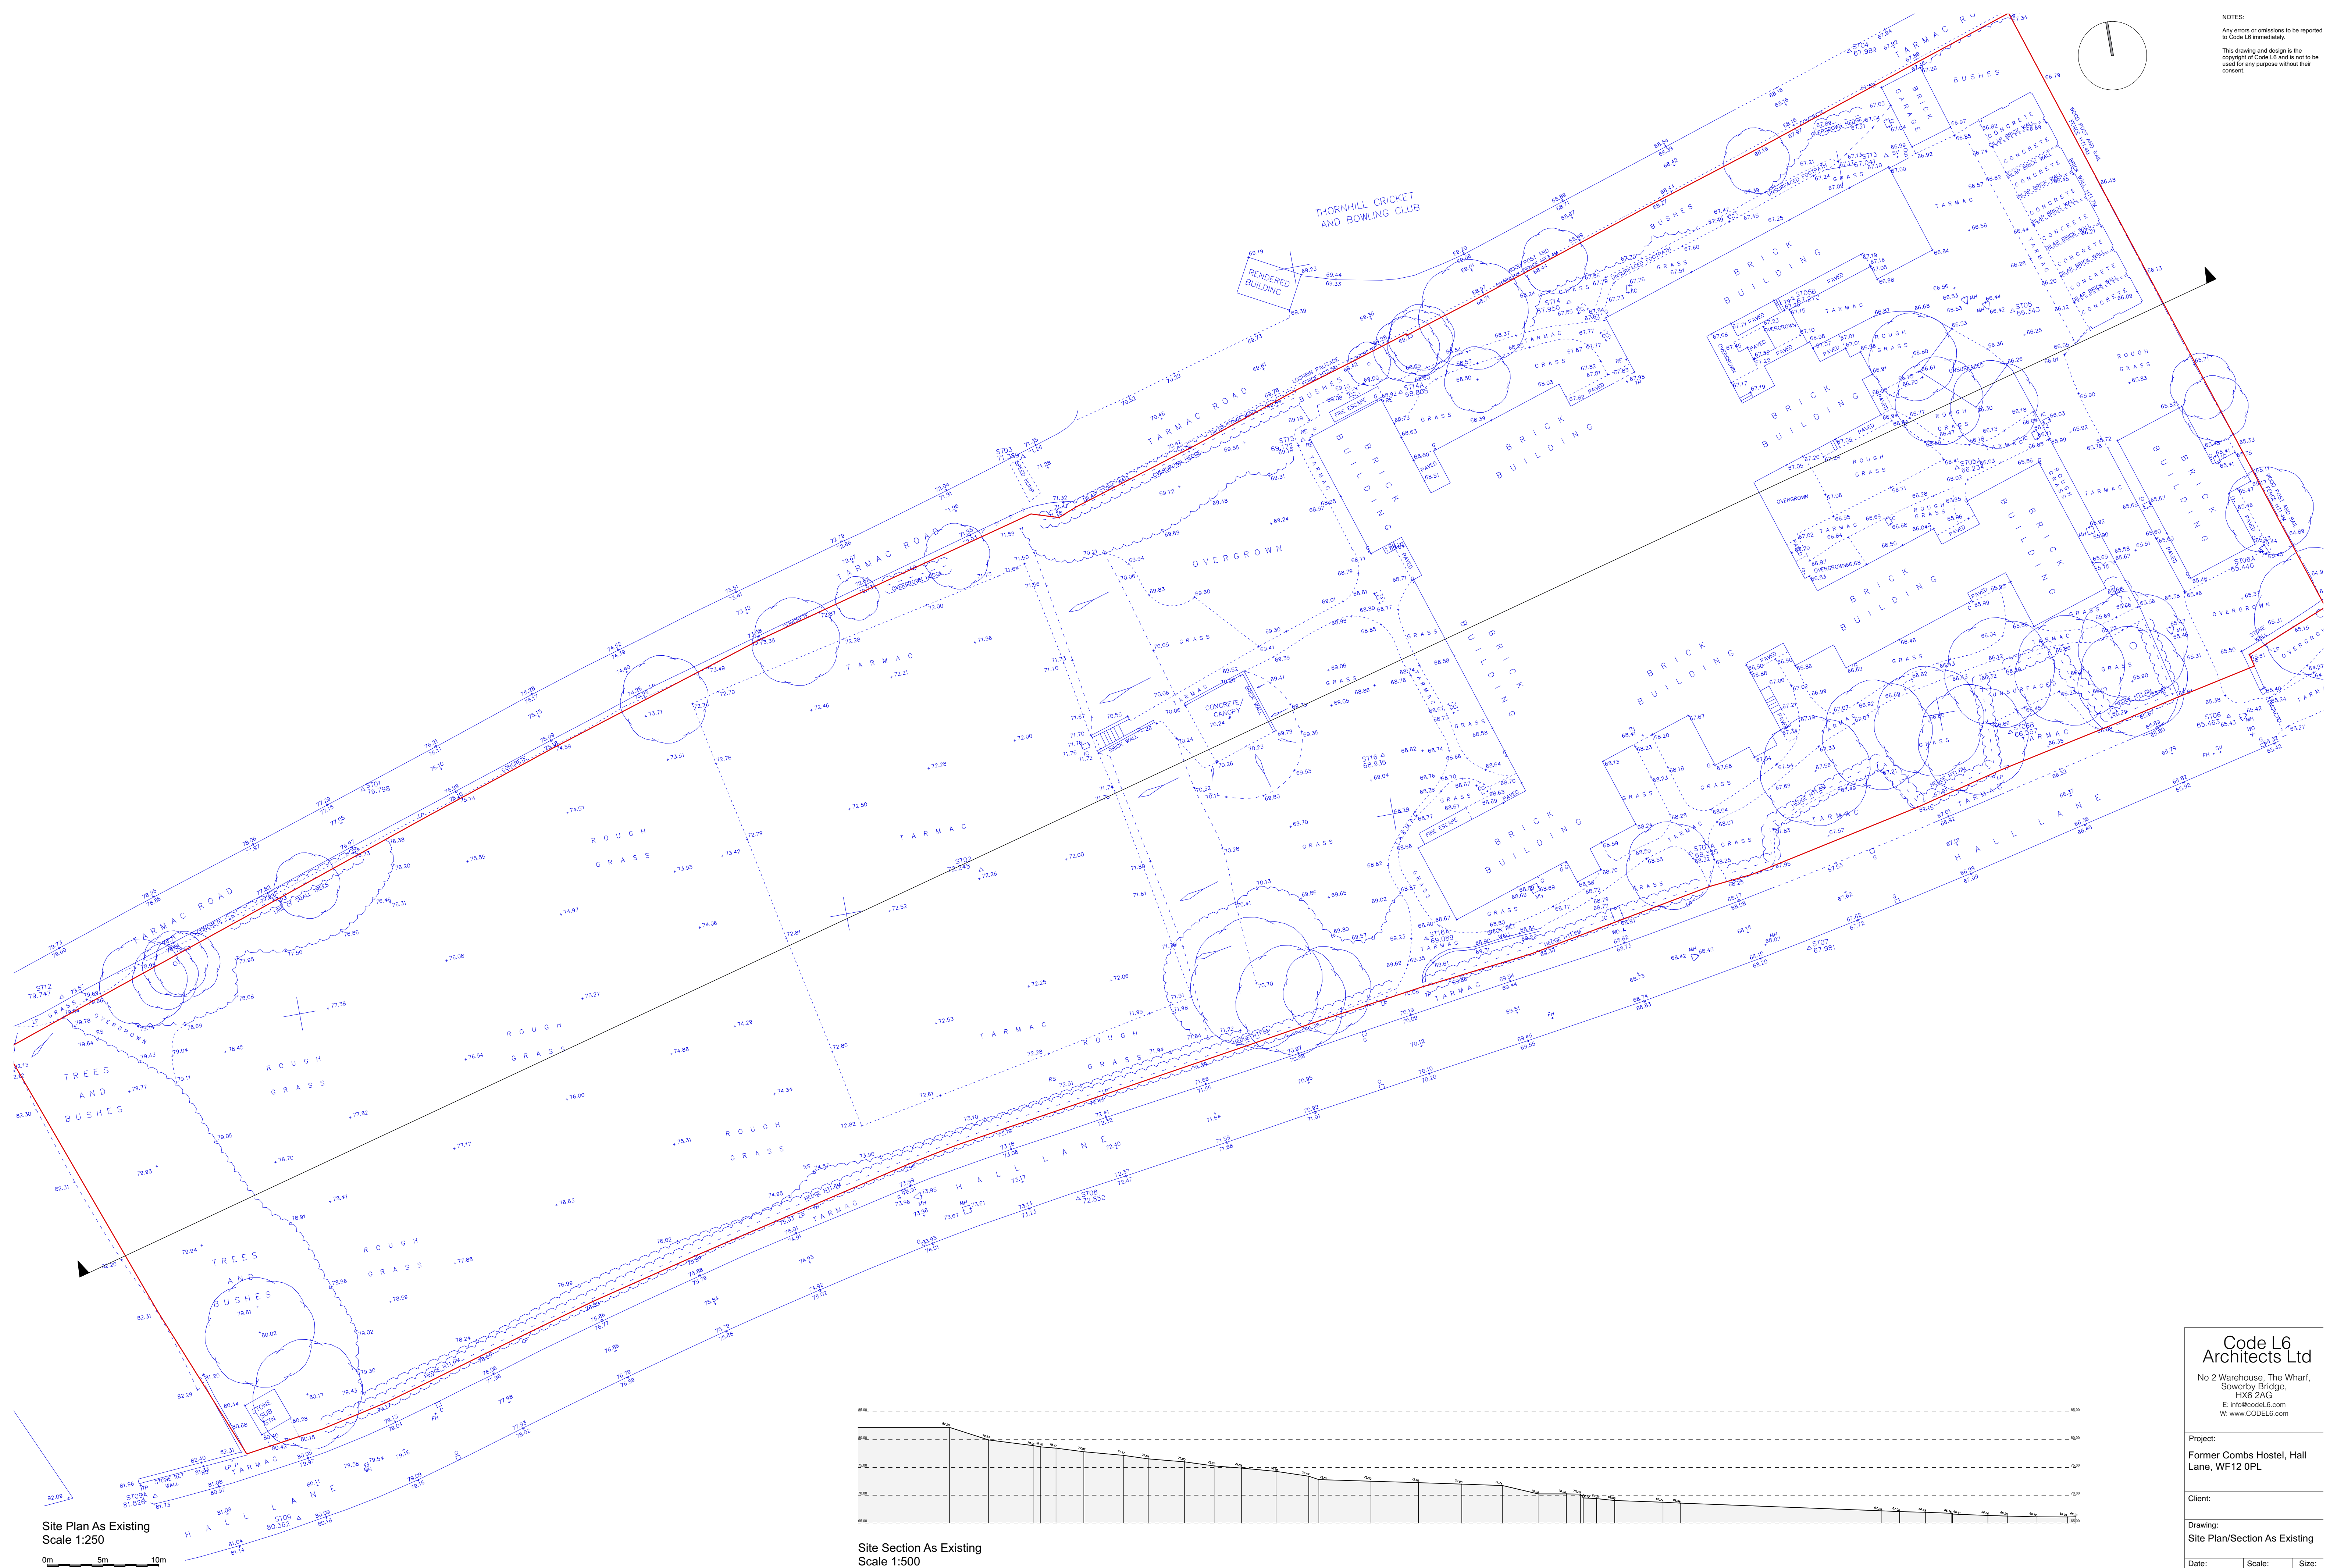

Site Plan As Existing
Scale 1:250

0m 5m 10m

Site Section As Existing
Scale 1:500

0m 5m 10m

Code L6
Architects Ltd

No 2 Warehouse, The Wharf,
Sowerby Bridge,
HX6 2AG
E: info@codeL6.com
W: www.CODEL6.com

Project:

Former Combs Hostel, Hall
Lane, WF12 0PL

Client:

Drawing:
Site Plan/Section As Existing

Date:
09/06/25

Scale:
1:250/500

Size:
A1

Drawing Number:
20-095-112

NOTES:
Any errors or omissions to be reported
to Code L6 immediately.
This drawing and design is the
copyright of Code L6 and is not to be
used for any purpose without their
consent.