





Proposed Front Elevation  
Scale 1:50




Proposed Rear Elevation  
Scale 1:50

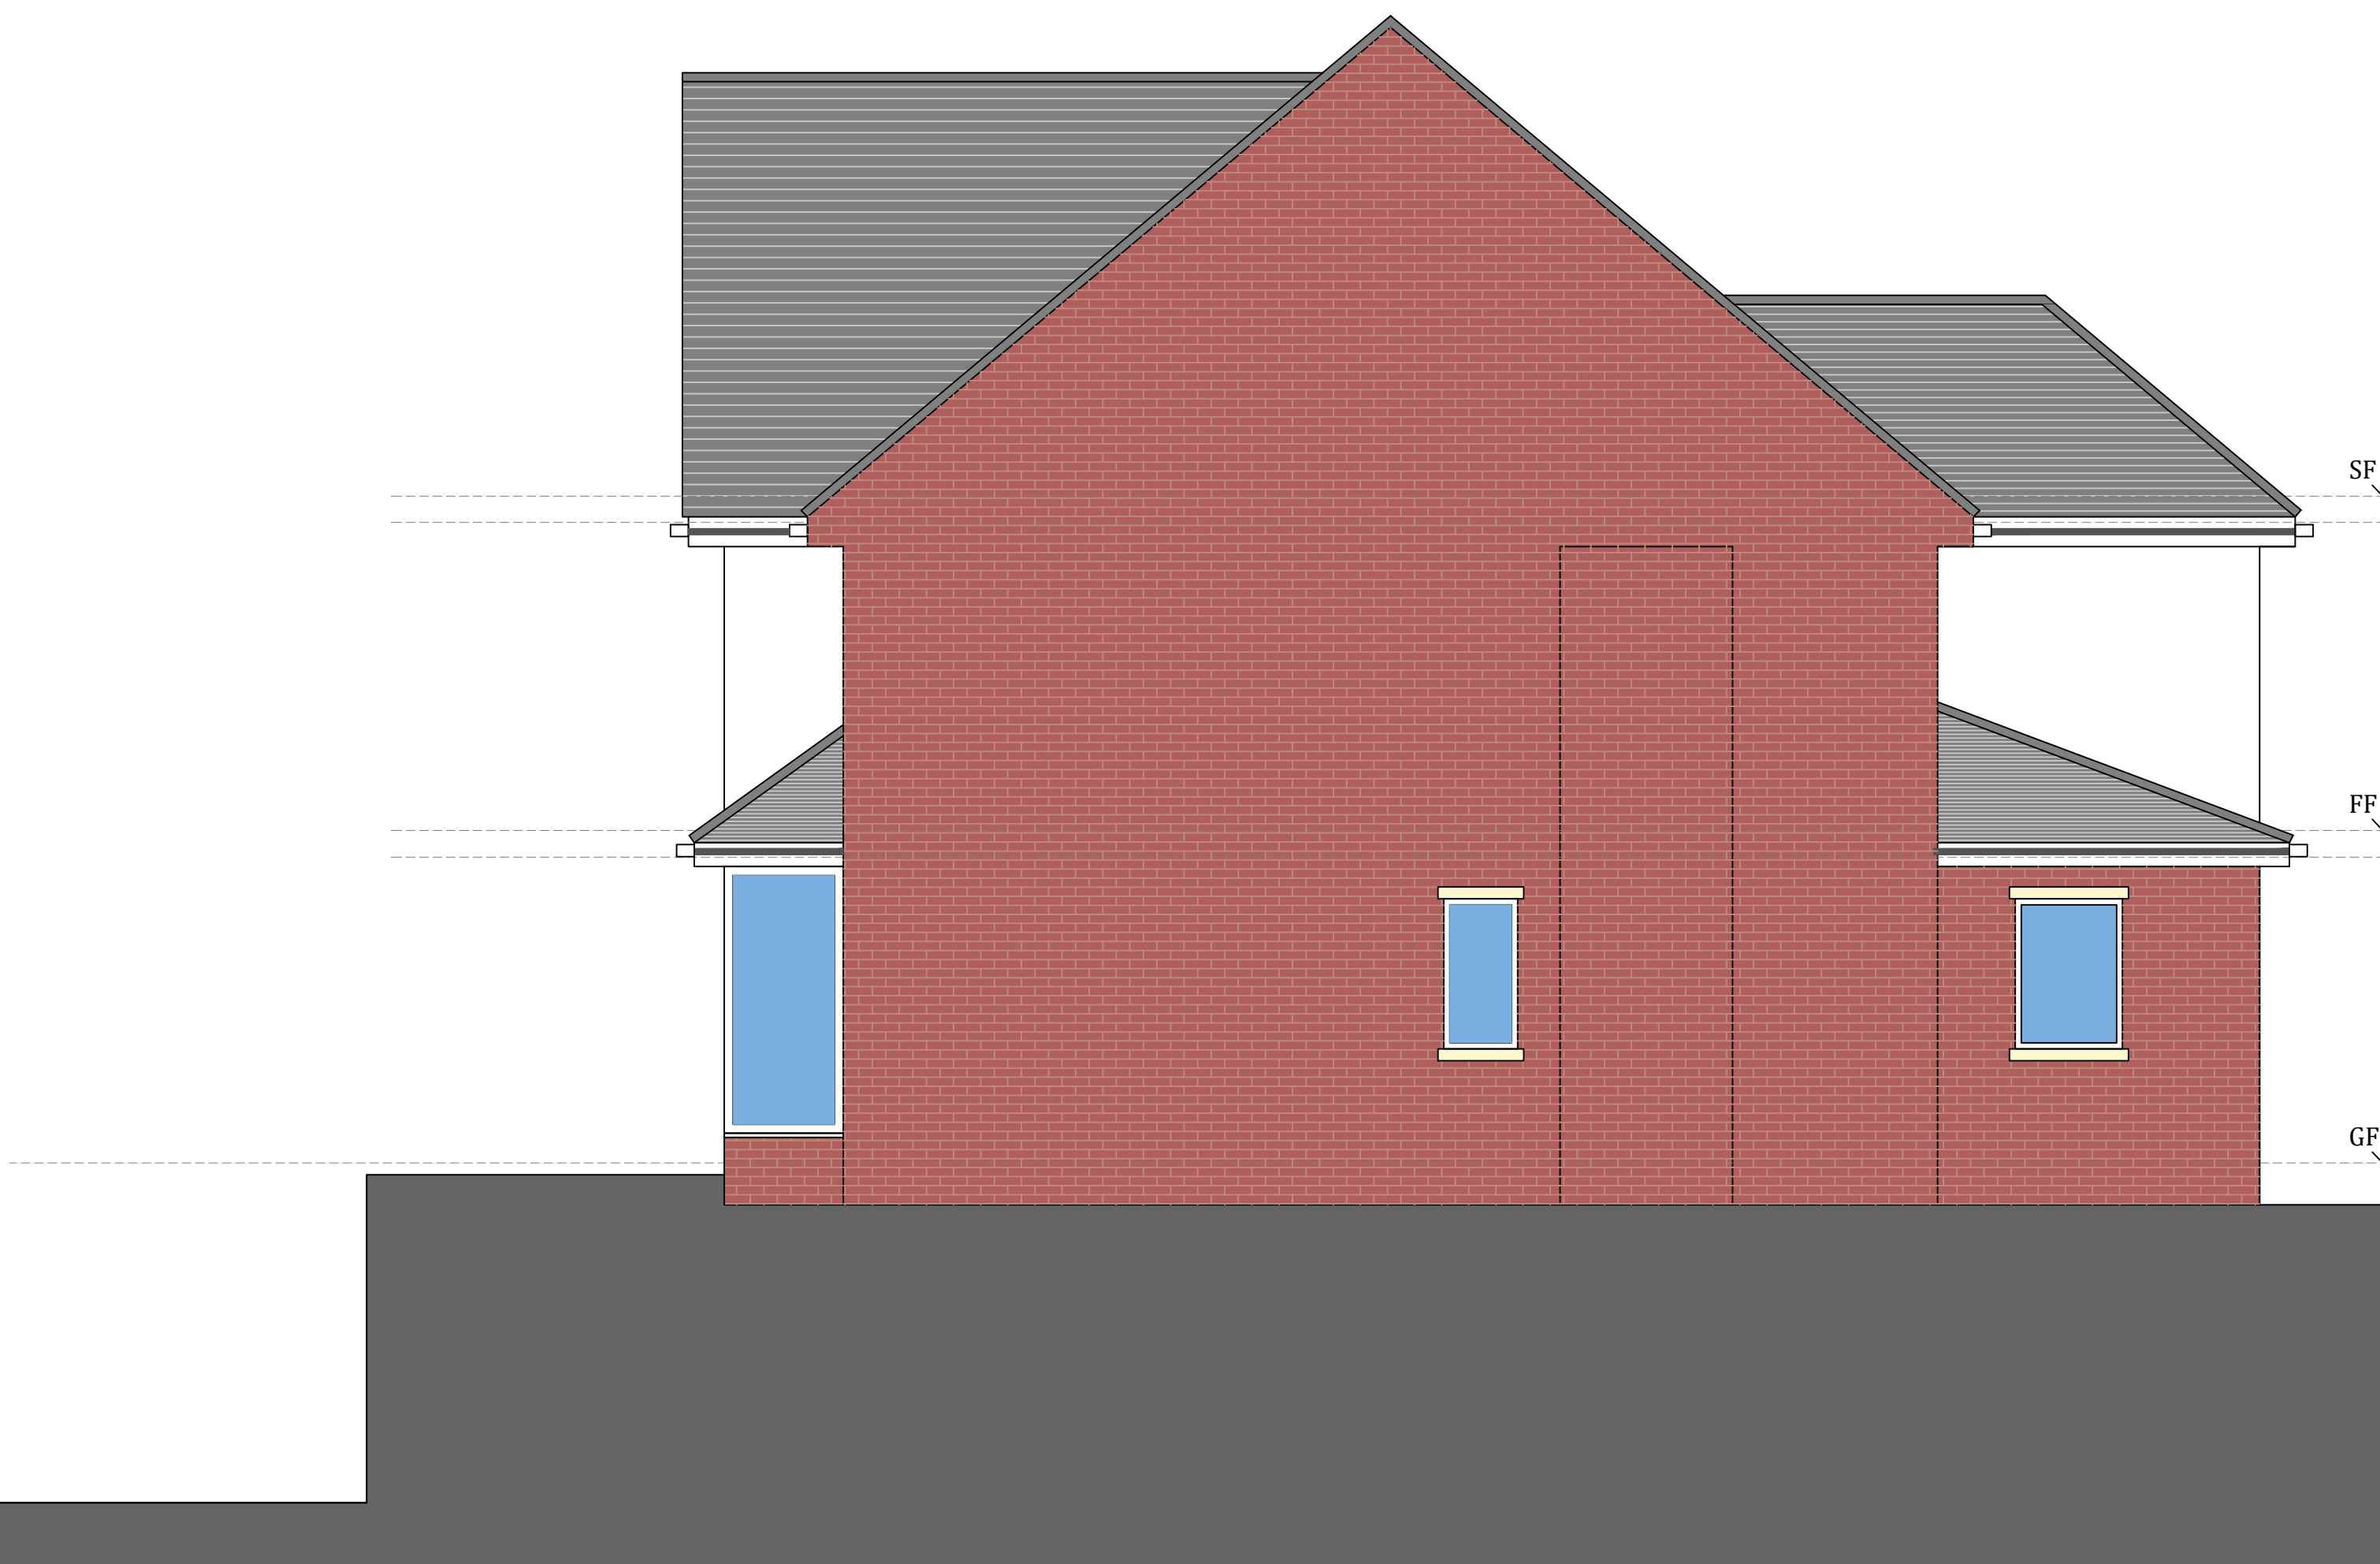


Proposed Side Elevation  
Scale 1:50

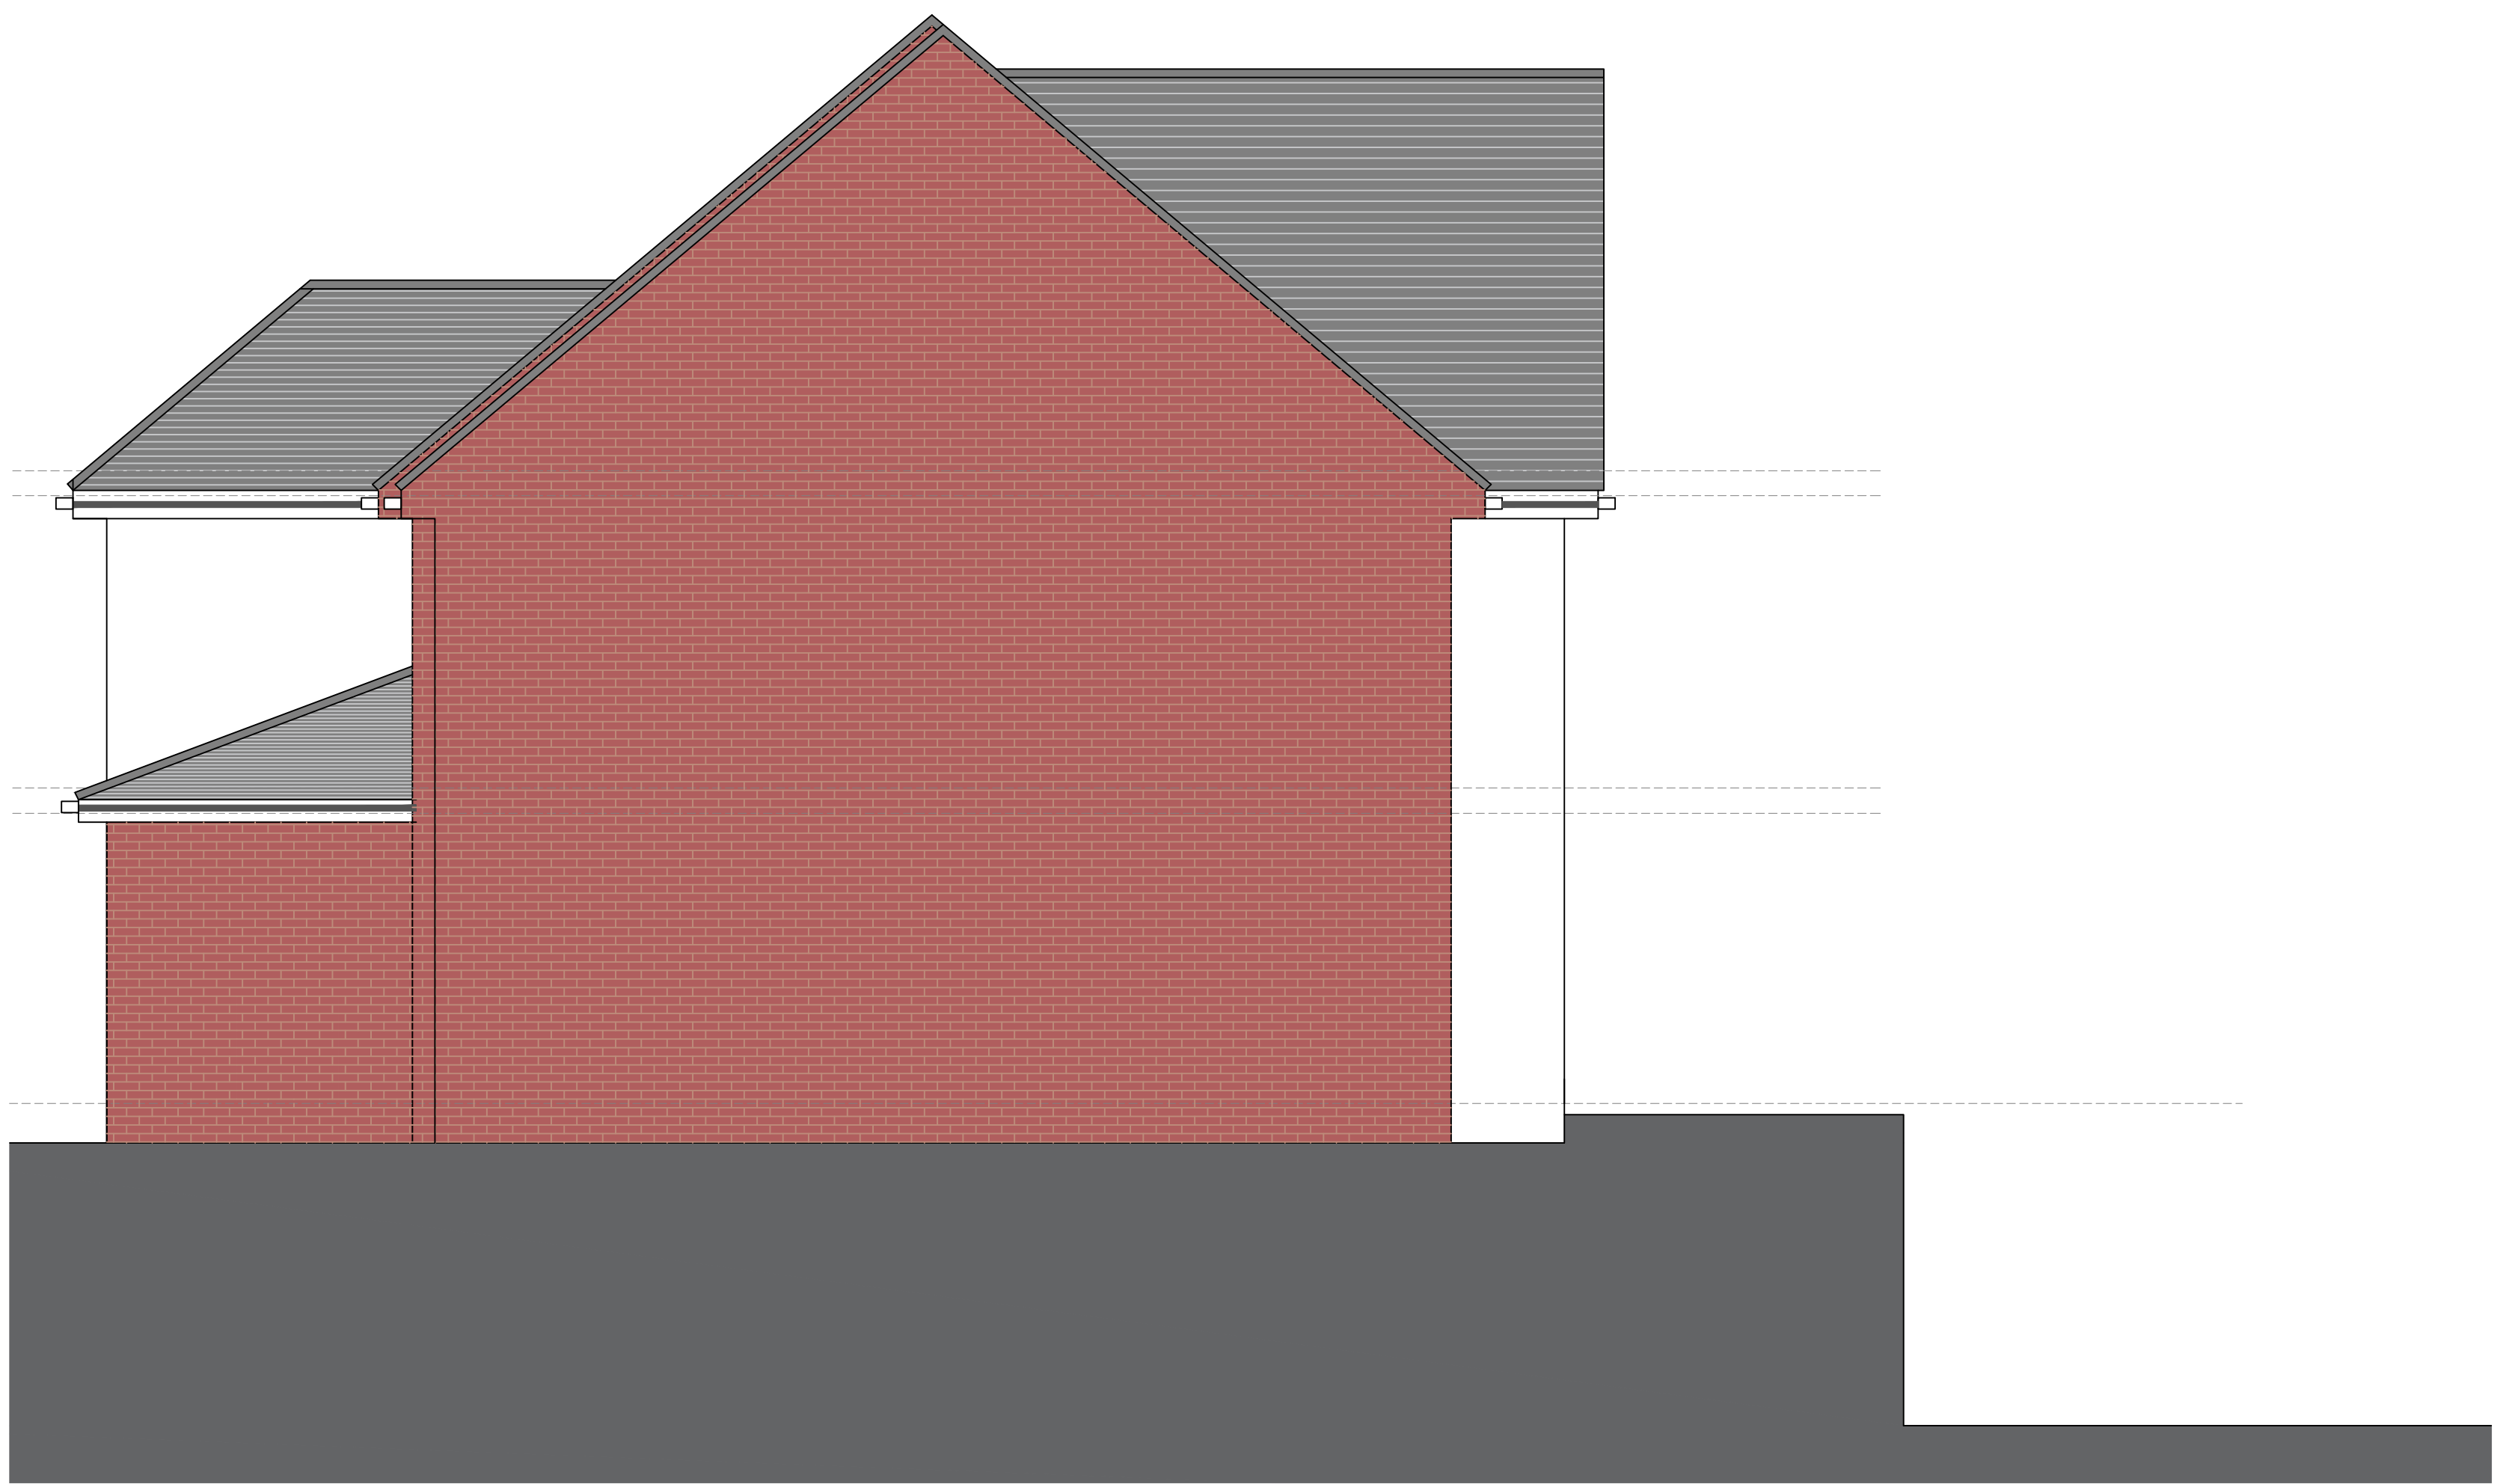

Proposed Side Elevation (1)  
Scale 1:50

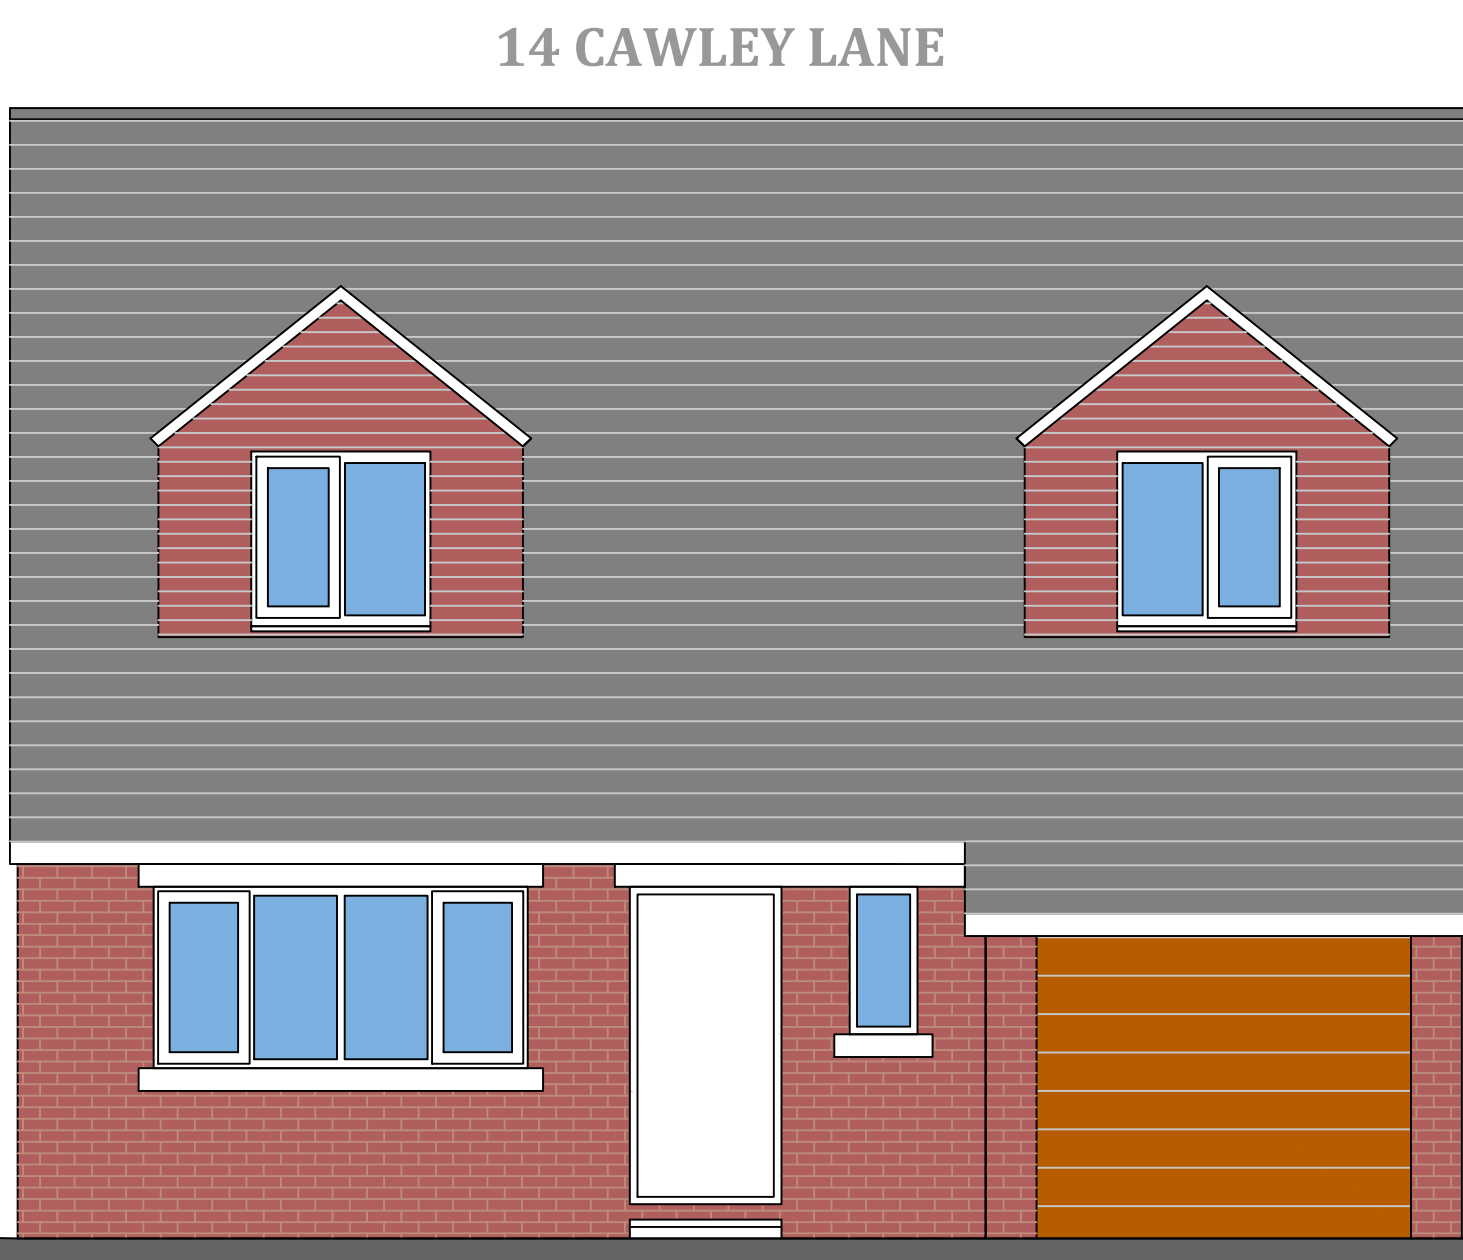

Proposed Street Scene  
Scale 1:50

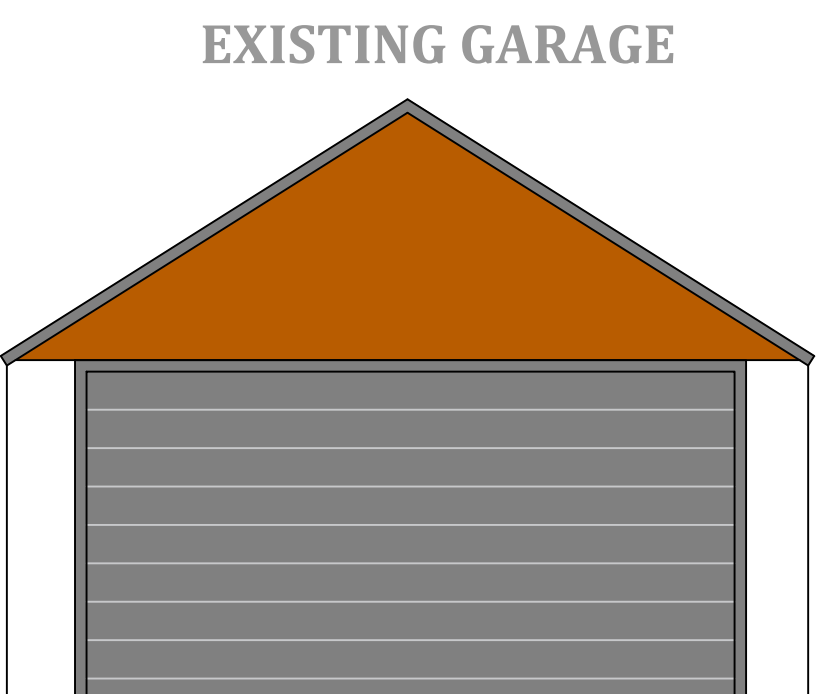

Notes:

Drawing is for indicative purpose only. All dimensions to be checked prior to build.  
Levels to be checked on site prior to construction and full topographical survey needs to be done prior to build.  
Drainage survey needs to be done prior to build. All drainage to be connected to existing.  
We do not accept liability for any deviations from our drawings or specifications.  
All structural elements to be checked by structural engineer  
All mechanical and electrical elements to be confirmed and checked by plumber and electrician prior to build.  
**All dimensions must be checked on site**  
**Levels to be checked on site prior to constructions**  
**We do not accept liability for any deviations from our drawings or specifications**  
**All structural elements to be checked by engineer or contractor.**

KEY

-  RAINWATER PIPE
-  GULLY
-  DIRECTION OF ROOF SLOPE
-  INSPECTION CHAMBER



|               |                                                     |               |
|---------------|-----------------------------------------------------|---------------|
| CLIENT        | -                                                   |               |
| ADDRESS       | Cawley Lane, Heckmondwike                           |               |
| PROJECT       | Proposed double storey extension<br>Render to brick |               |
| REVISION DATE | 12.03.25                                            | REVISION E    |
| DRAWING ISSUE | Full Planning                                       |               |
| DRAWN BY      | -                                                   | CHECKED BY EM |
| SCALE         | SEE DWG @A0                                         |               |
| DRAWING NO.   | 006 - A0                                            |               |
| JOB NO.       | 23-64                                               |               |
|               |                                                     |               |

TITLE PROPOSED ELEVATIONS