


Section A-A - 1:125

Notes

Do not scale from drawing, use figured dimensions only.
 All dimensions must be checked and verified on site prior to commencement of work and Architect to be notified of any discrepancies.
 This drawing is intended to permit overall scheme proposals only and cannot be used for construction purposes without further information.

Rev	Description	Drawn	Date

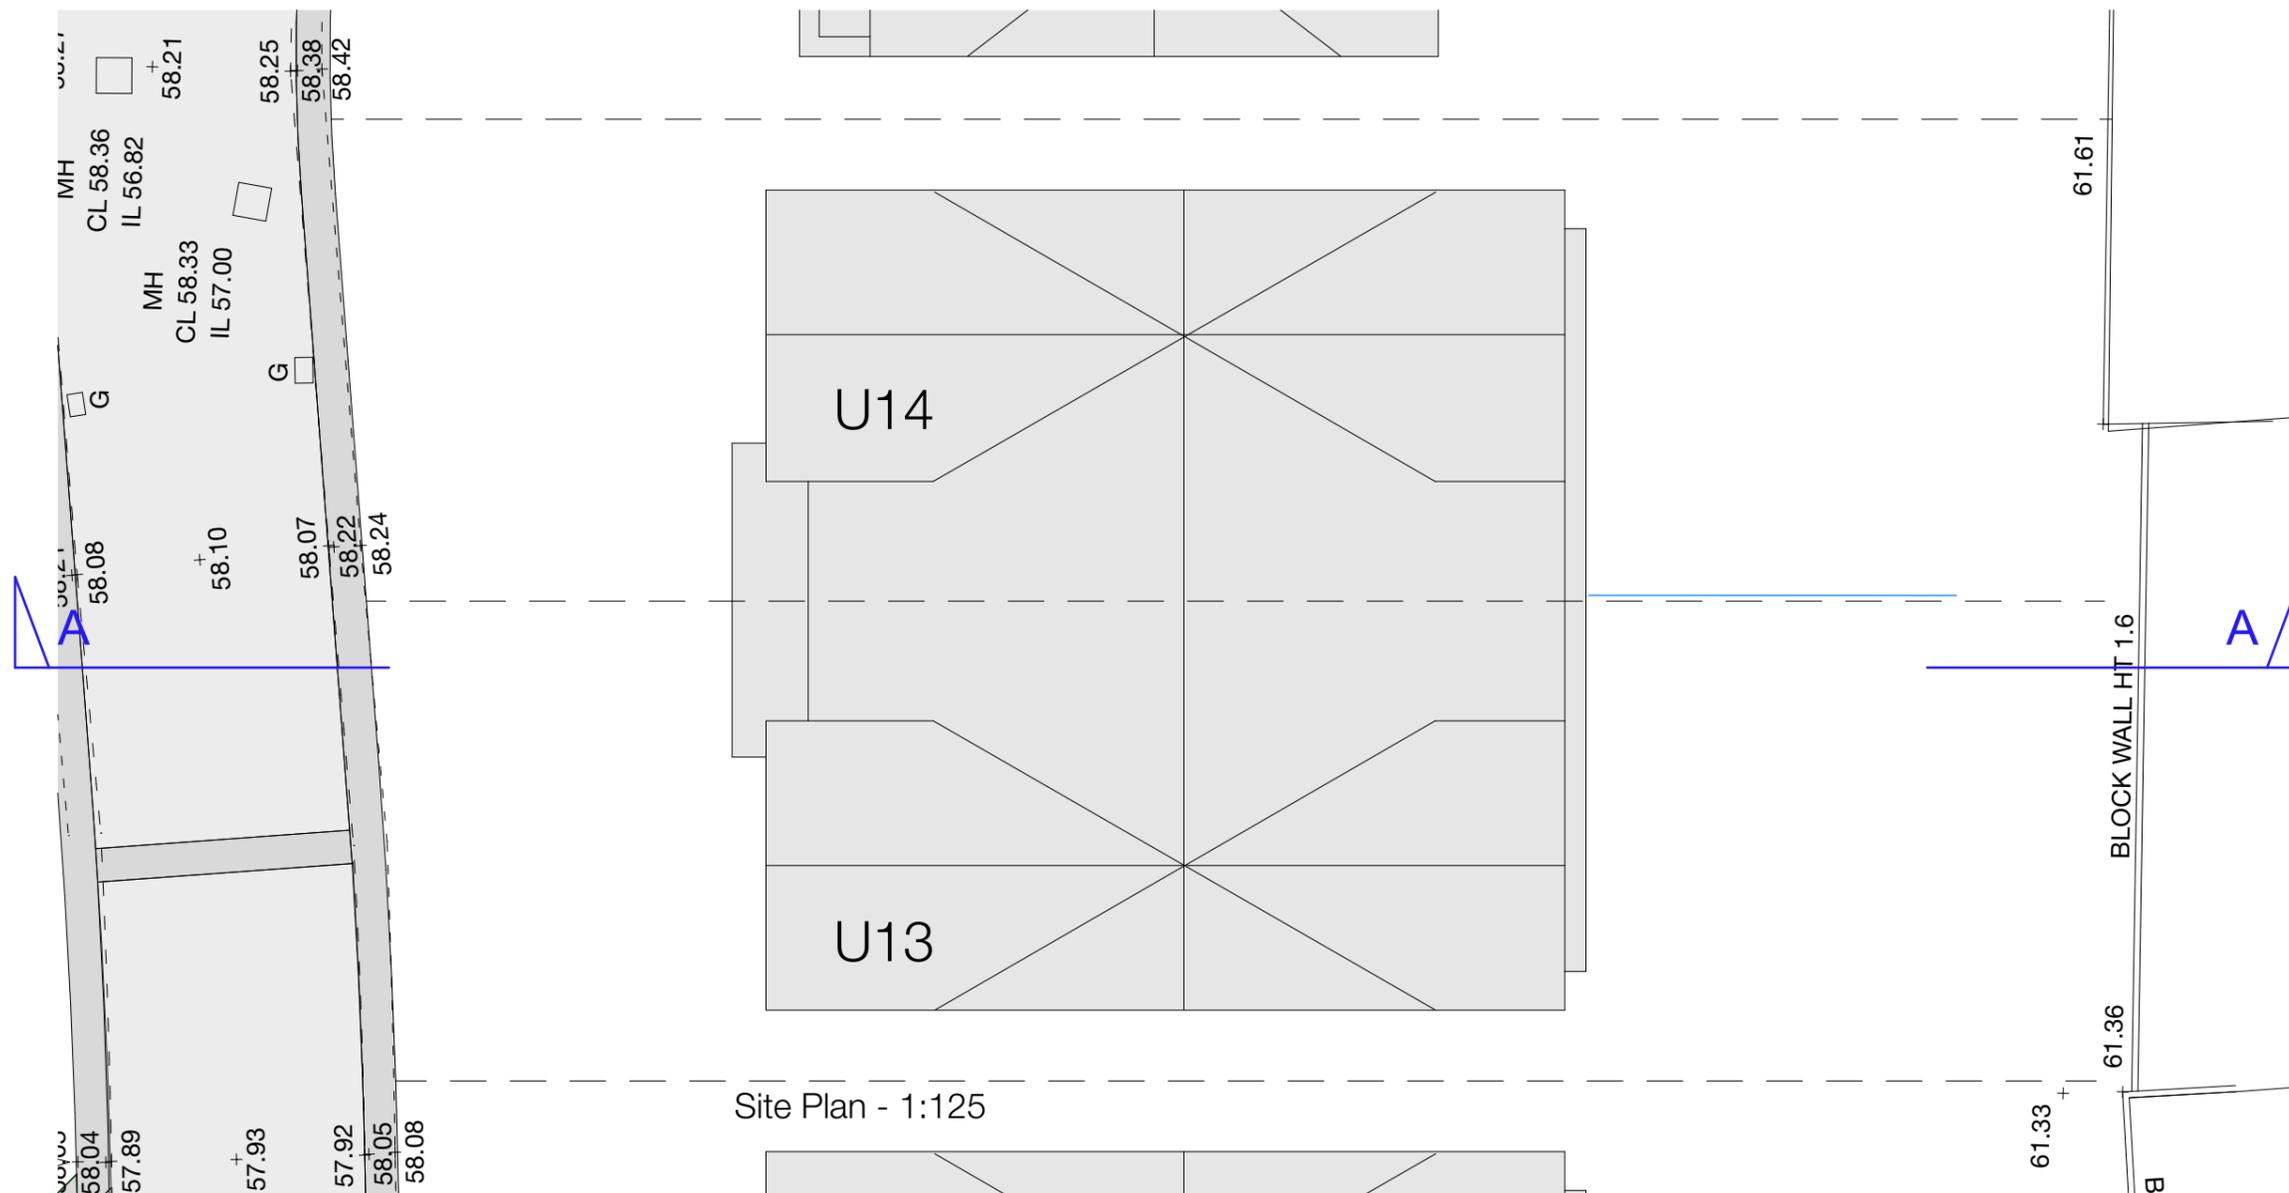

Site Plan - 1:125

Client
 Imran Ismail

Site Address
 Units 11-12 & 13-14, Manor Avenue ,
 Savile Town , Dewsbury, WF12 9FB

Project Description
 4 New Semi-detached dwellings (2 pairs)

Status
 Planning

Date June 2025
Drawn MJN
Checked

Drawing Unit 13 Site Section
Scale @ A3 1:125

Drawing No. 3633 (SK) 09
Revision

ONE17
 DESIGN
 THE DYEHOUSE, ARMITAGE BRIDGE
 HUDDERSFIELD, WEST YORKS HD4 7PD
 T 01484 668000 E SOLUTIONS@ONE17DESIGN.COM
 ONE17DESIGN.COM