





front elevation - south

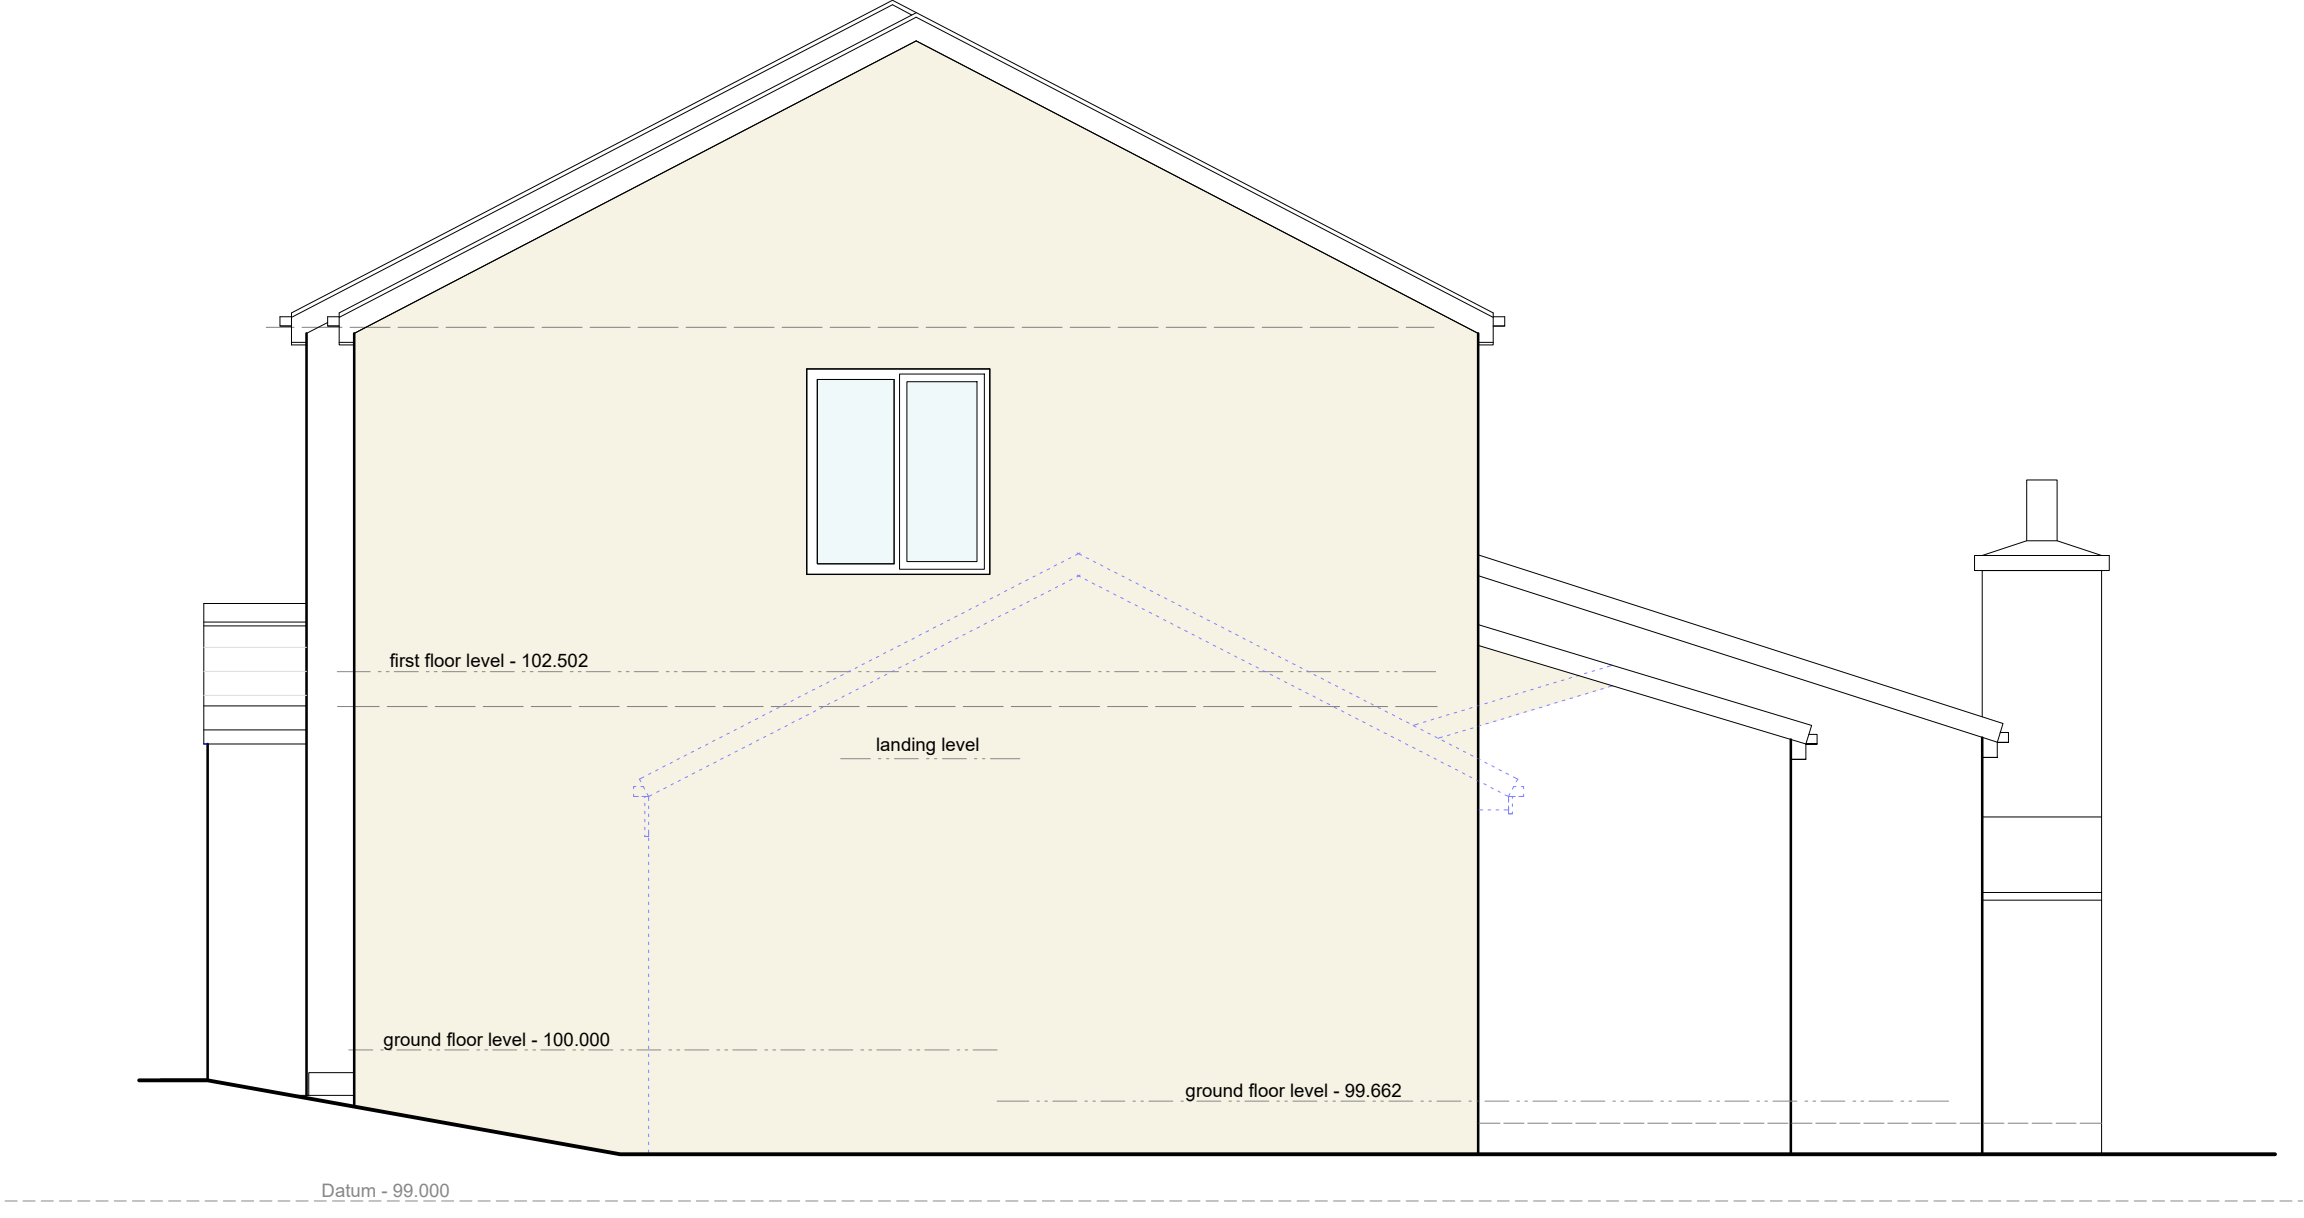

side elevation - east



rear elevation - north

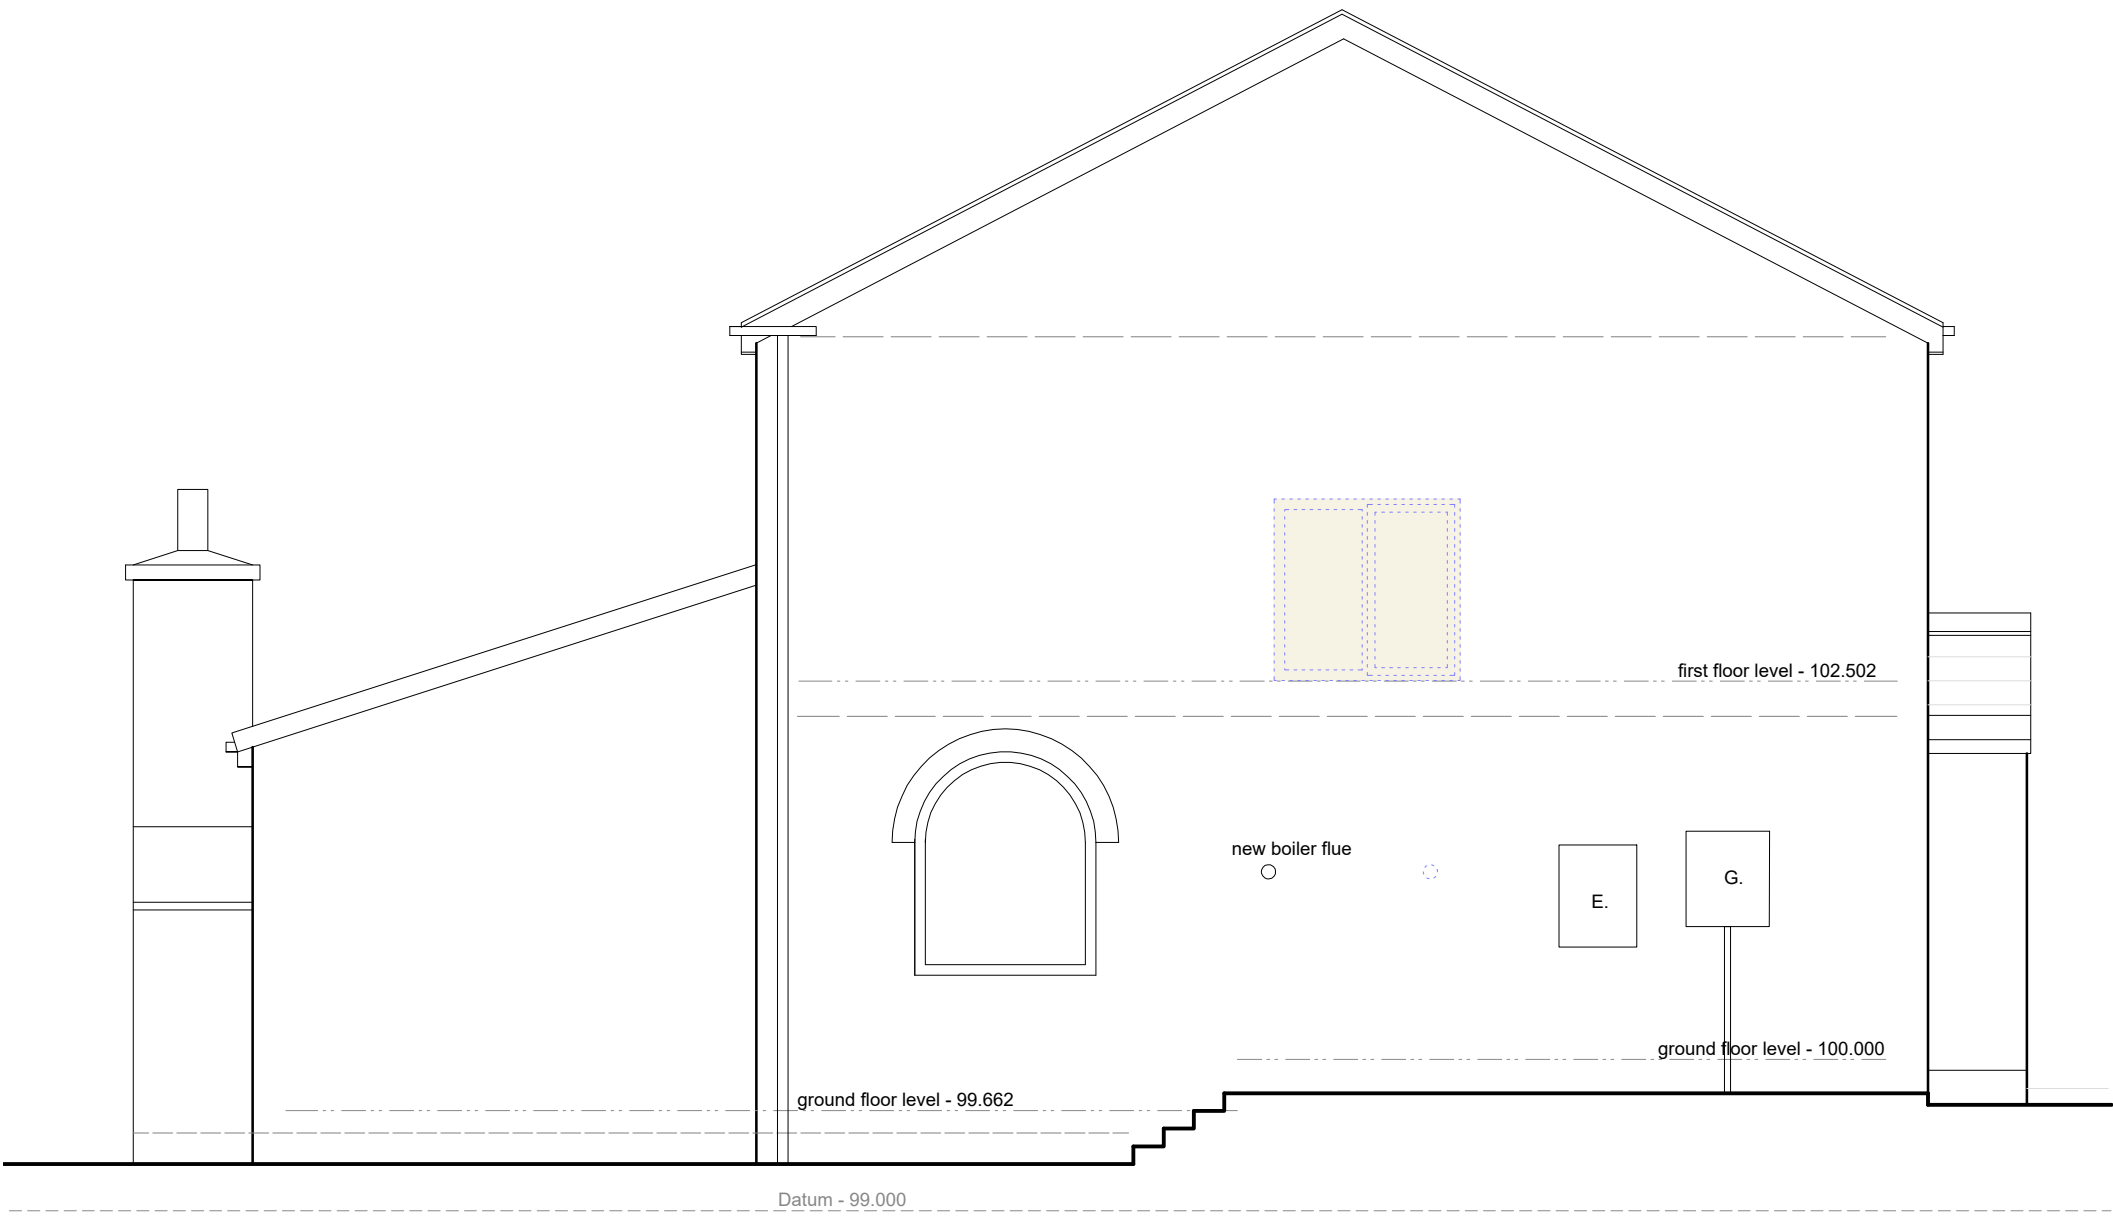

side elevation - west

This drawing has been prepared specifically for the purpose of obtaining Planning Permission and/or Building Regulation Approval. Its suitability for other purposes, without supplementary details and specifications cannot be guaranteed. The Permissions and/or Approvals are beyond the Architects control, and no guarantee that such will be granted is given or to be inferred by reason of the preparation of this drawing.

Only figured dimensions are to be used. All dimensions to be checked on site. This drawing together with the design is the property and copyright of the Architect and must not be reproduced without prior written permission.

P03	Amended landing window	31.03.25	JW	NG
P02	Amendments as per client comments	25.03.25	JW	NG
P01	Drawing originated	19.02.25	JW	NG
rev.	description	date	drawn	approved

ADP

project Proposed extension and alterations

at
26 Longlands bank
Thongsbridge, HD9 7HR
for
Rachael Renton

title Elevations as proposed
number 22096D-11-P03
scale 1:50
size A1

ARCHITECTURE
AND DESIGN

The Old Police Station 16 Bridge Lane Holmfirth HD9 7AN
T: 01484 685411 E: hello@adp-architects.com
W: www.adp-architects.com

RIBA 
Chartered Practice