


FRONT ELEVATION
1:100



REAR ELEVATION
1:100

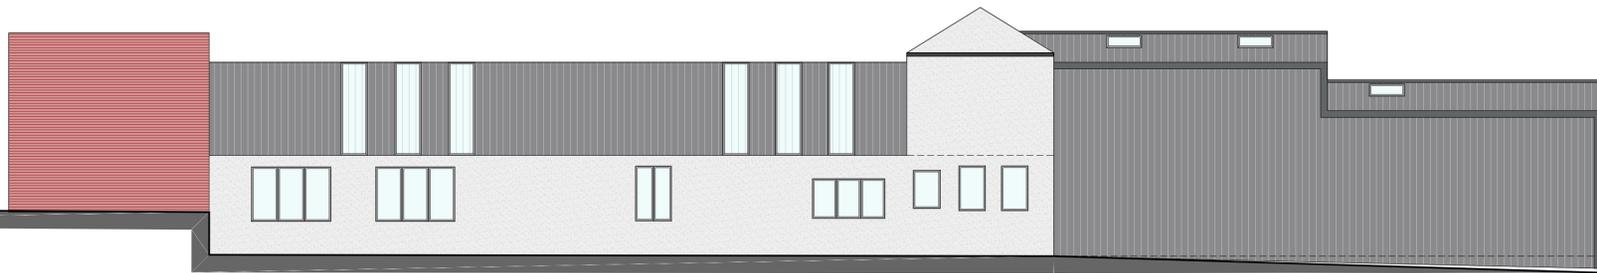

| REVISION | DESCRIPTION | DATE | NOTES |
|----------|-------------|------|-------|
| | | | |
| | | | |
|---|-----------------------|---|---------------------------------|
| STATUS PLANNING DRAWING | | PROJECT TITLE NEWGATE GARAGE, MIRFIELD | |
| DRAWING TITLE ORANGE DESIGN STUDIO. ARCHITECTURAL PRACTICE | | | |
| SCALE 1:50 | DRAWN EC | CHECKED JH | PROJECT REFERENCE ODS_21-499 |
| PAPER SIZE A1 | DWG NUMBER (30)001 | DATE 13/08/25 | REVISION / |
| CLIENT MOHAMED ADEEL | | | |
| <small>hello@orangedesignstudio.co.uk 59A, Huddersfield Road, Mirfield, WF14 8AA orangedesignstudio.co.uk 01924 650930 COPYRIGHT © ORANGE DESIGN STUDIO LIMITED</small> | | | |