


IF IN ANY DOUBT PLEASE ASK THE ARCHITECT FOR CLARIFICATION.
DO NOT SCALE FROM DRAWING. ALL DIMENSIONS TO BE CHECKED ON SITE.
THE COPYRIGHT FOR THESE DRAWINGS REMAINS THE PROPERTY OF THE ARCHITECT. THEY MUST NOT BE REPRODUCED IN ANY WAY WITHOUT THE ARCHITECT'S PRIOR WRITTEN CONSENT.




A

A

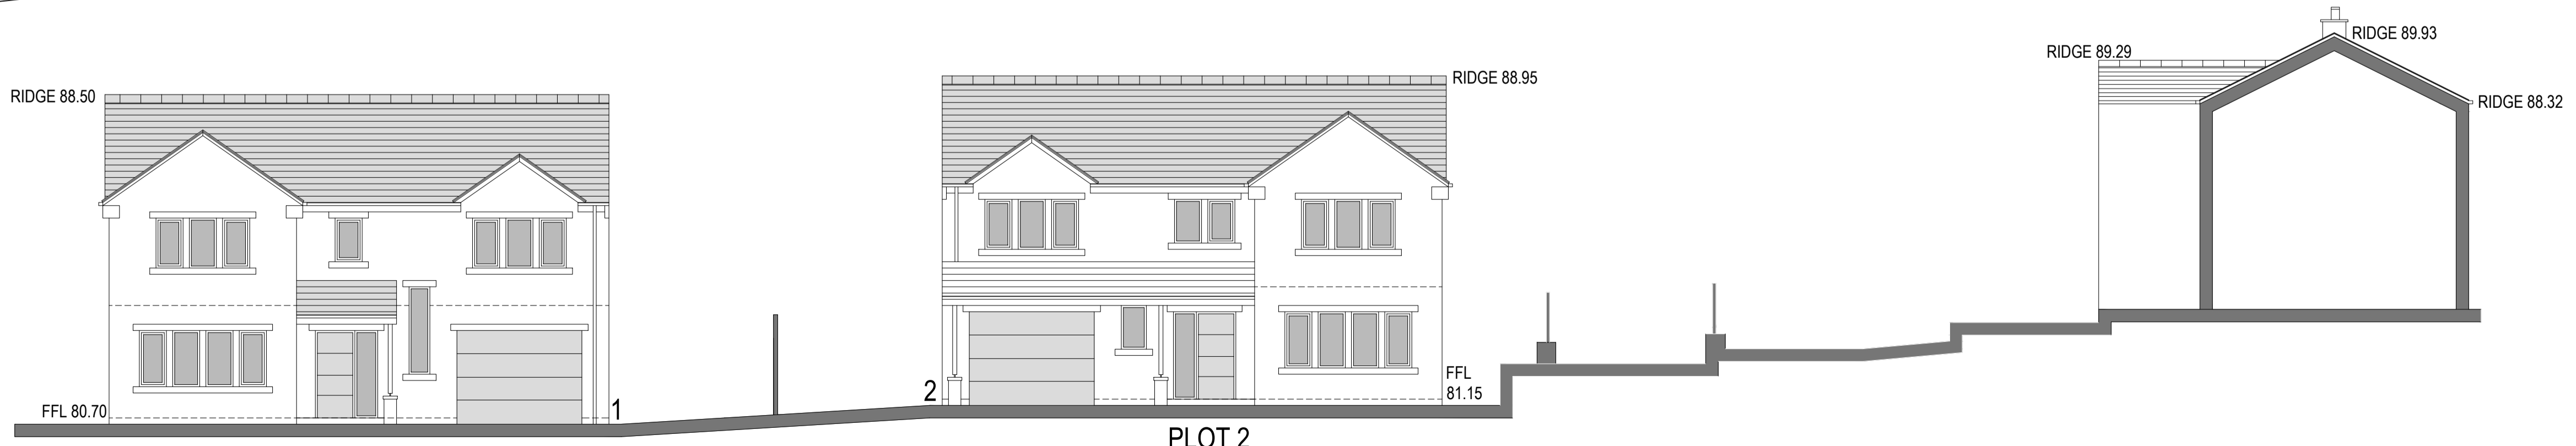

PLOT 1
SOUTH SITE SECTION A-A

PLOT 2

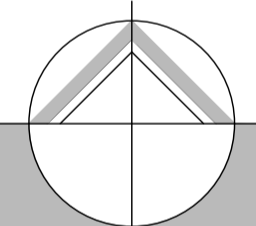

northern design
partnership

Chartered Architects
The Chapel, Millmoor Road,
Meltham, Holmfirth, HD9 5JU

www.northerndesignpartnership.co.uk
Instagram: @northerndesignp
Telephone: (01484) 854848

client	ELLIOTT PROPERTY LTD		
project	PROPOSED NEW DWELLINGS 2 SPA BOTTOM ROAD FENAY BRIDGE HUDDERSFIELD HD8 0BB		
drawing	PROPOSED SITE PLAN & SITE SECTION		
revision	notes	date	drawn
scale:	1:100 & 1:50 AT A1	02.25	JH
project no.	drawing no.	revision	
2393	01		