



IF IN ANY DOUBT PLEASE ASK THE ARCHITECT FOR CLARIFICATION.  
DO NOT SCALE FROM DRAWING. ALL DIMENSIONS TO BE CHECKED ON SITE.  
THE COPYRIGHT FOR THESE DRAWINGS REMAINS THE PROPERTY OF THE ARCHITECT. THEY MUST NOT BE REPRODUCED IN ANY WAY WITHOUT THE ARCHITECT'S PRIOR WRITTEN CONSENT.




SOUTH ELEVATION

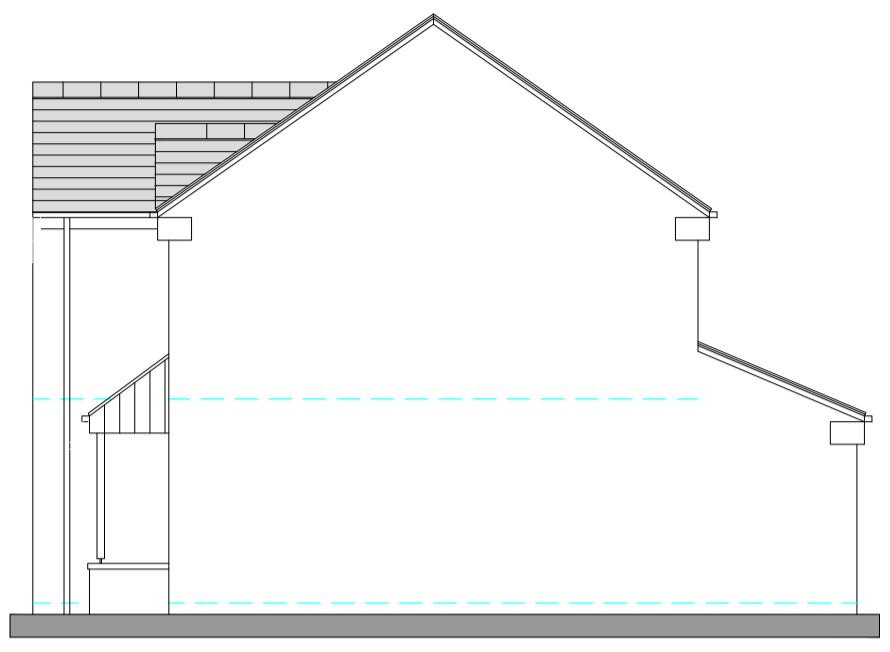


EAST ELEVATION

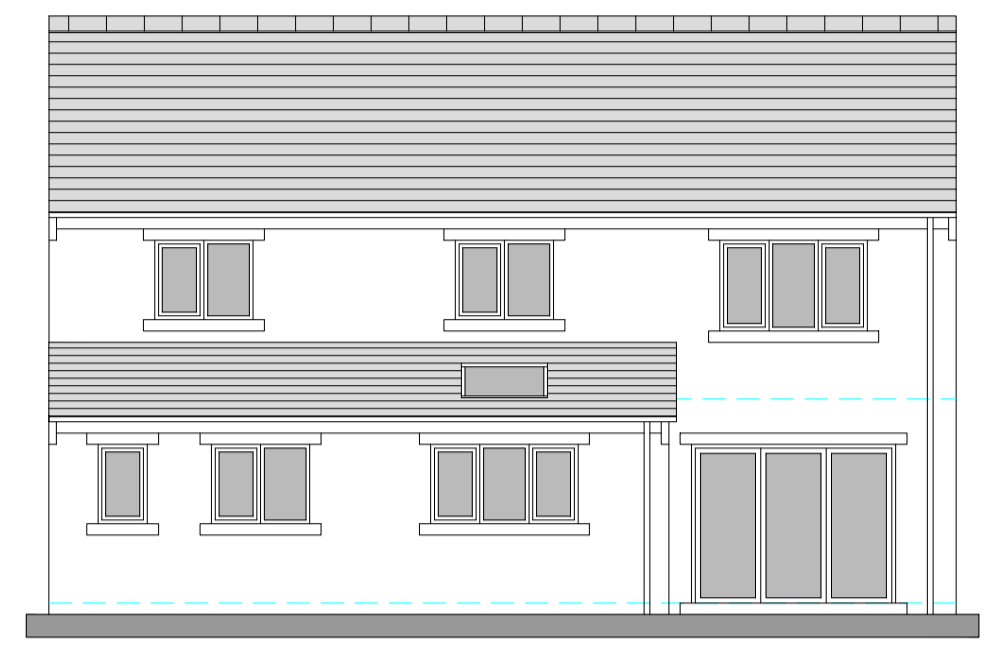


NORTH ELEVATION

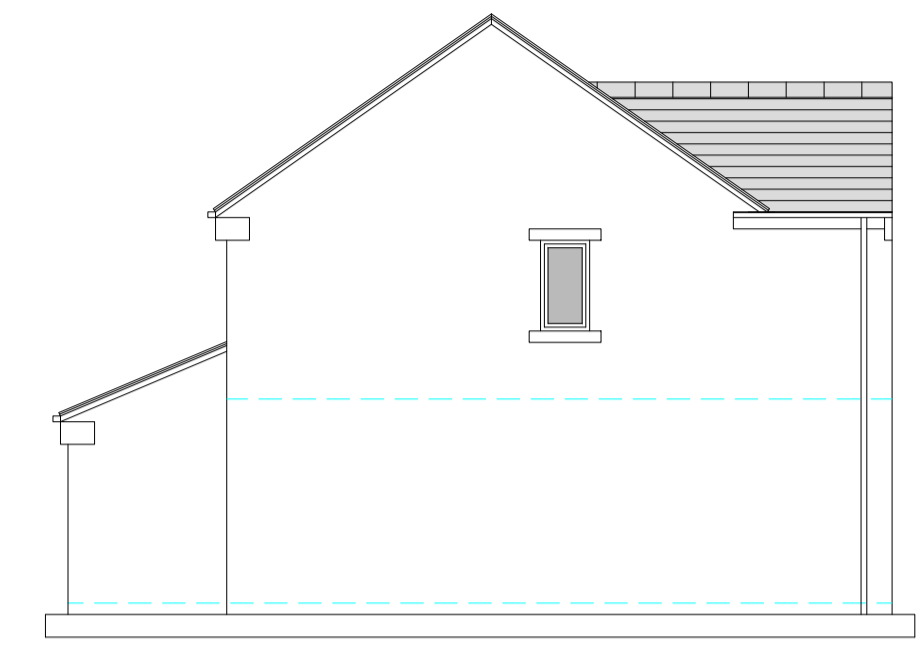

WEST ELEVATION

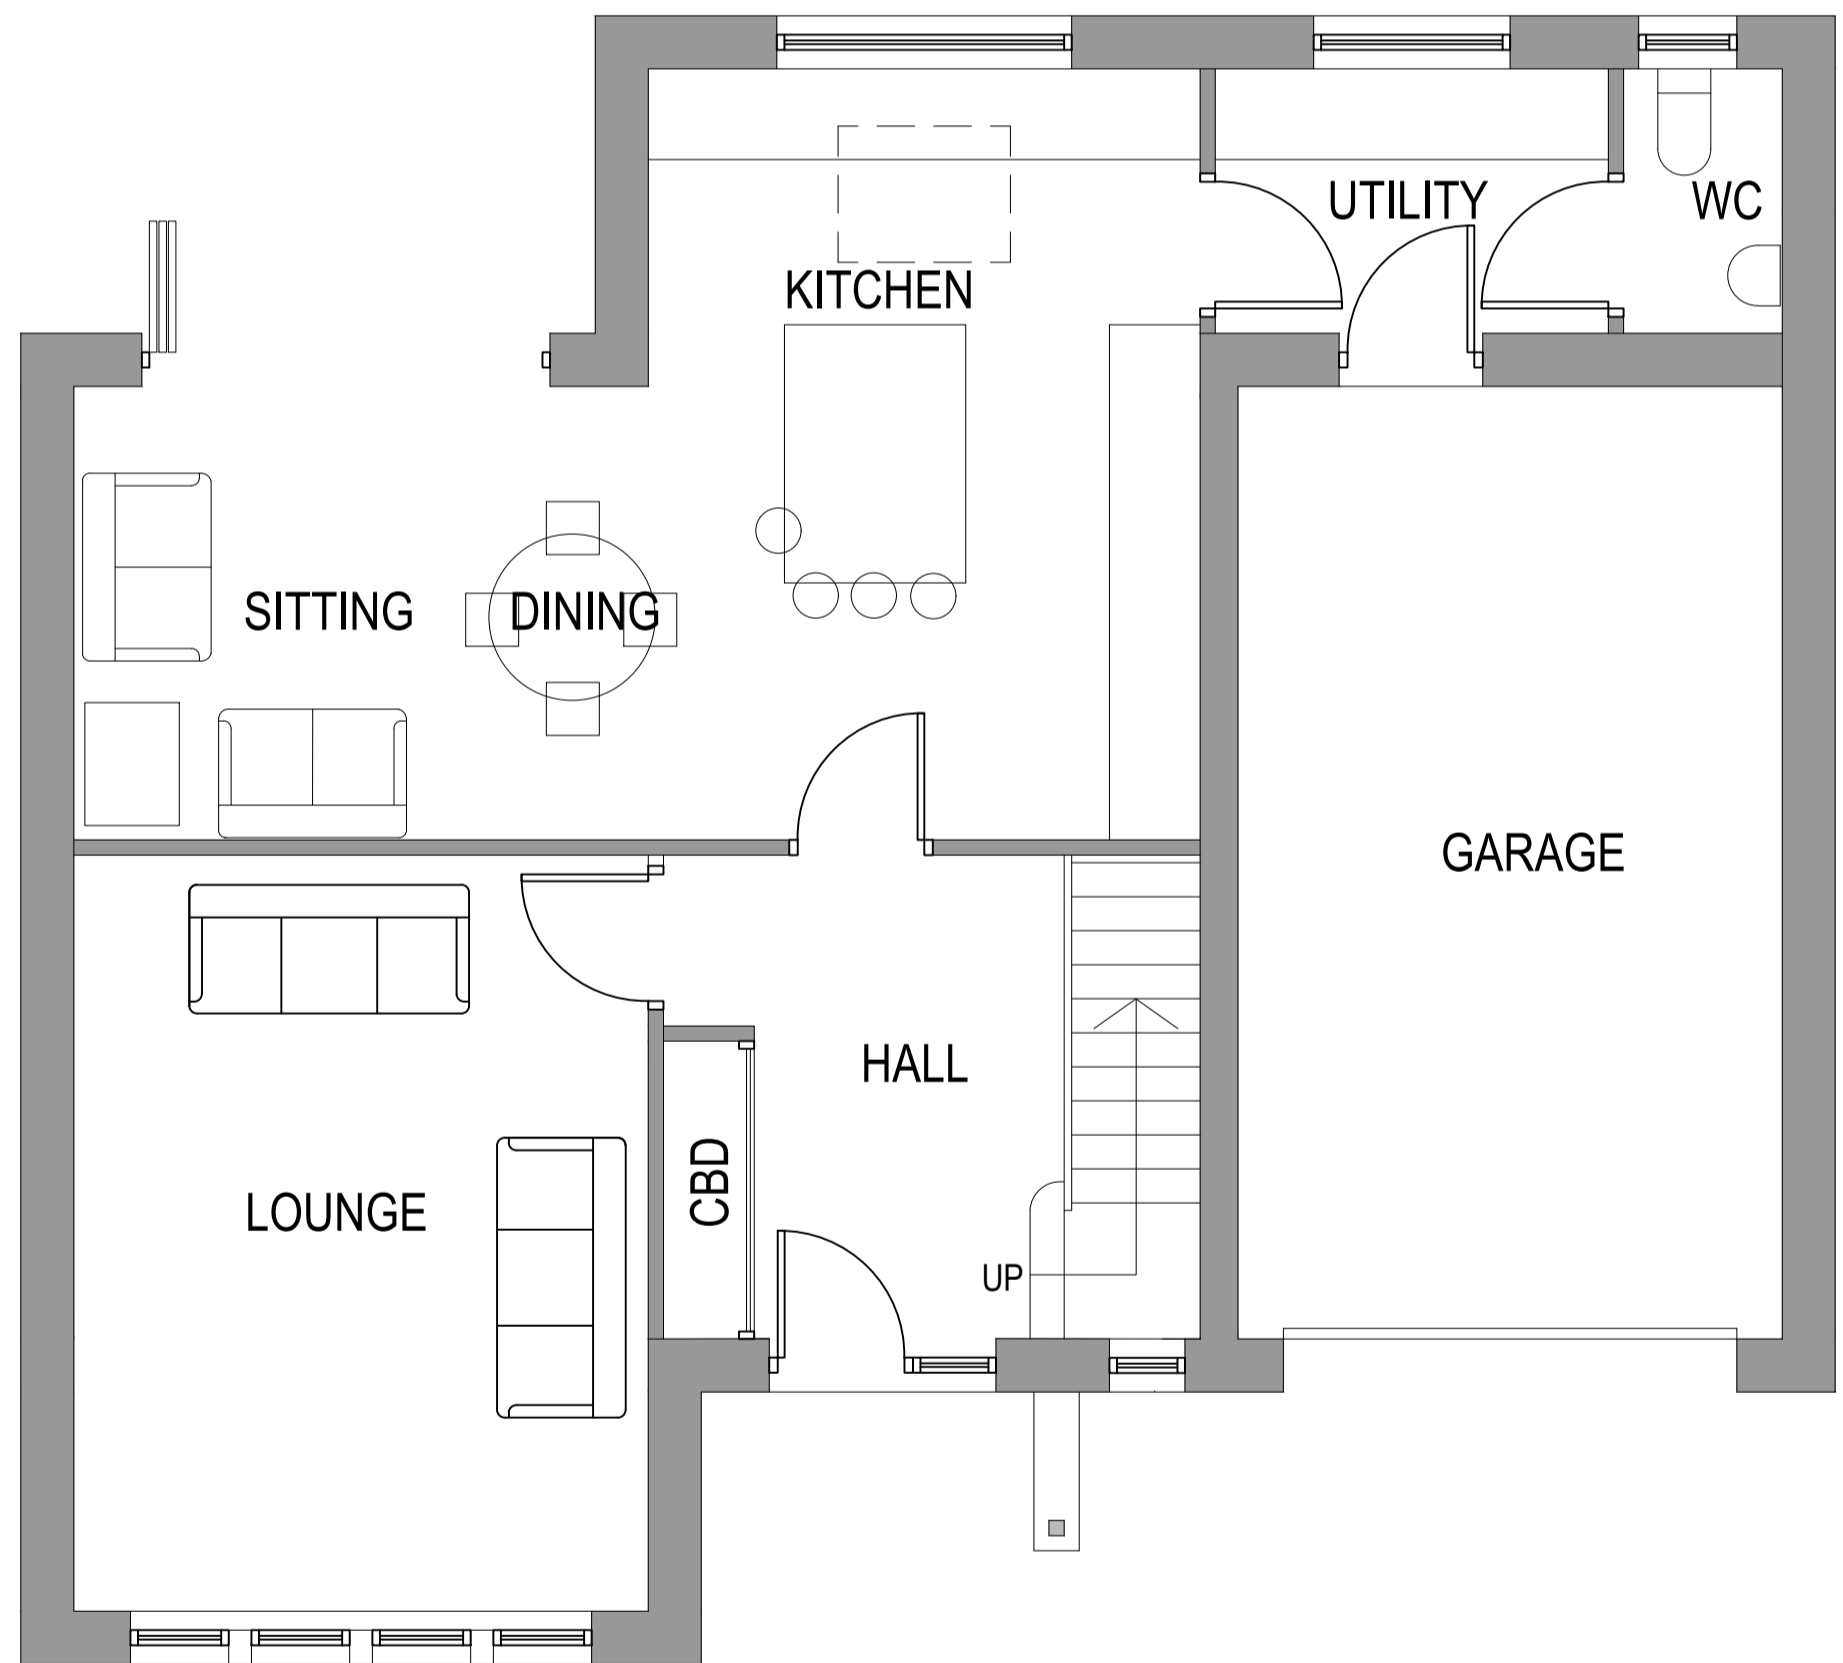

GROUND FLOOR PLAN

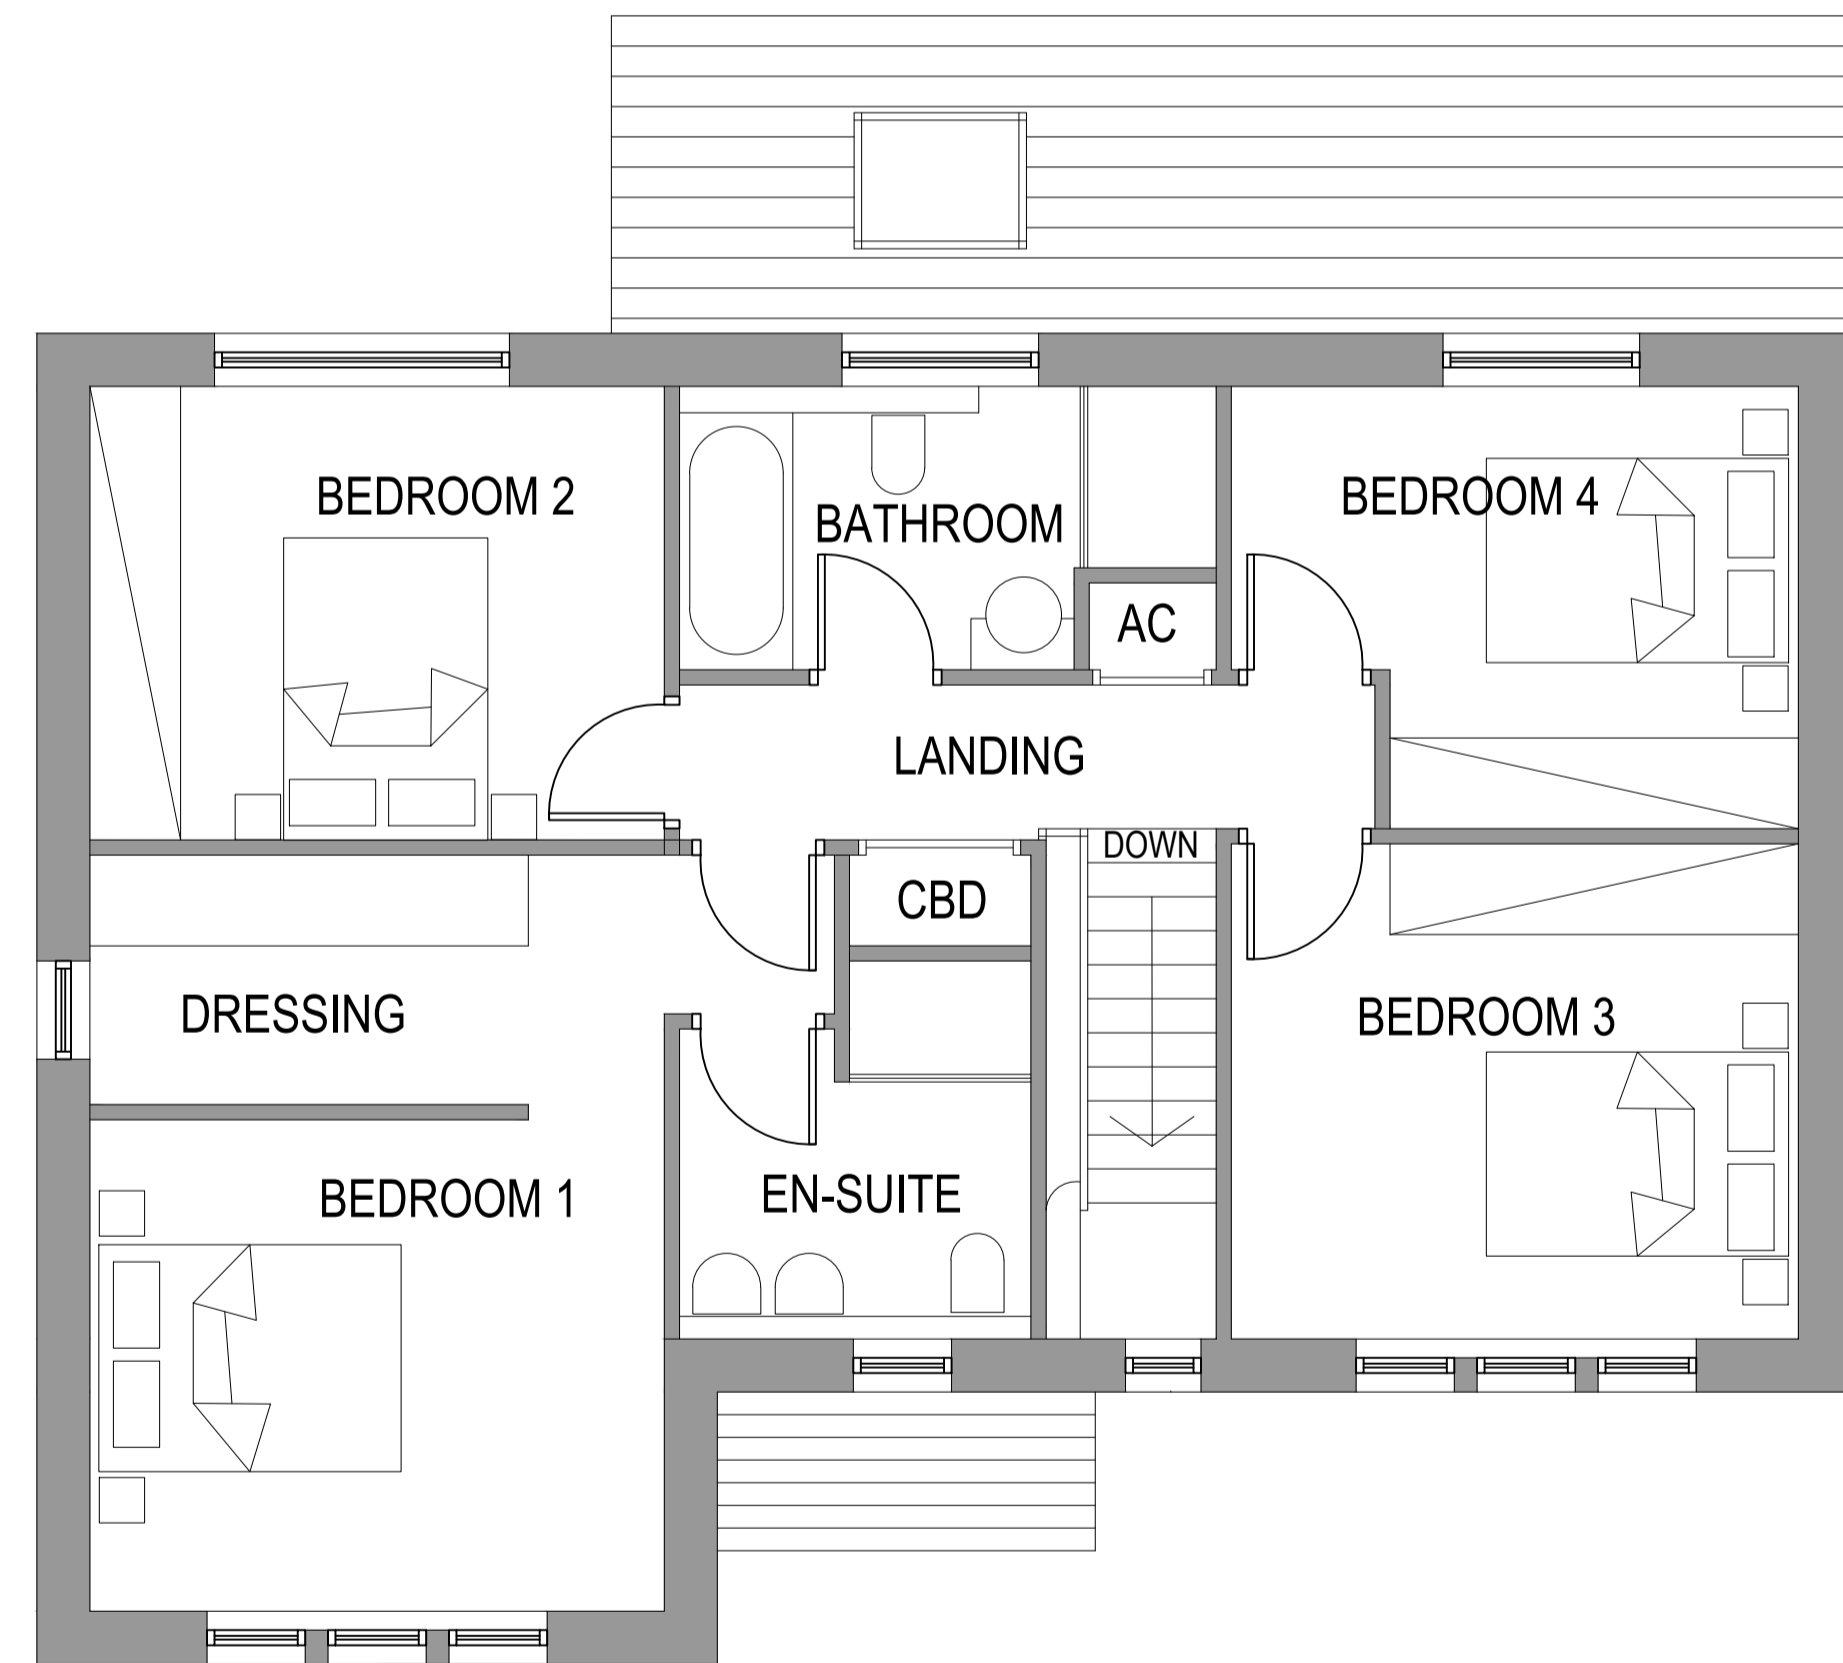

FIRST FLOOR PLAN

  
**northern design partnership**  
 Chartered Architects  
 The Chapel, Millmoor Road,  
 Meltham, Holmfirth, HD9 5JU  
 www.northerndesignpartnership.co.uk  
 Instagram: @northerndesignp  
 Telephone: (01484) 854848

client	ELLIOTT PROPERTY LTD		
project	PROPOSED NEW DWELLINGS 2 SPA BOTTOM ROAD FENAY BRIDGE HUDDERSFIELD HD8 0BB		
drawing	PROPOSED PLOT ONE - PLANS & ELEVATIONS		
revision	notes	date	drawn
scale :	1:50 & 1:100 AT A1	02.25	PB
project no.	drawing no.	revision	
2393	02		