



IF IN ANY DOUBT PLEASE ASK THE ARCHITECT FOR CLARIFICATION.
 DO NOT SCALE FROM DRAWING. ALL DIMENSIONS TO BE CHECKED ON SITE.
 THE COPYRIGHT FOR THESE DRAWINGS REMAINS THE PROPERTY OF THE ARCHITECT. THEY MUST NOT BE REPRODUCED IN ANY WAY WITHOUT THE ARCHITECT'S PRIOR WRITTEN CONSENT.

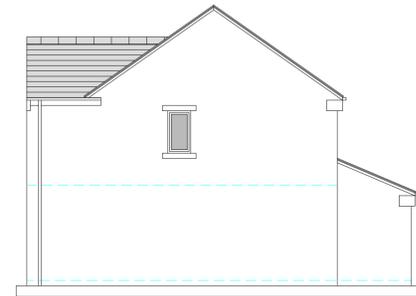


SOUTH ELEVATION




EAST ELEVATION

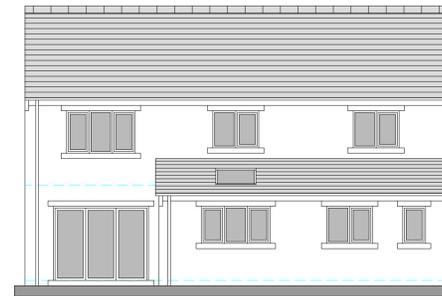


NORTH ELEVATION

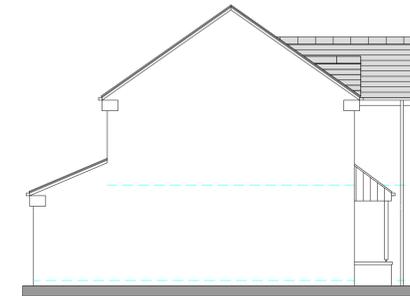

WEST ELEVATION

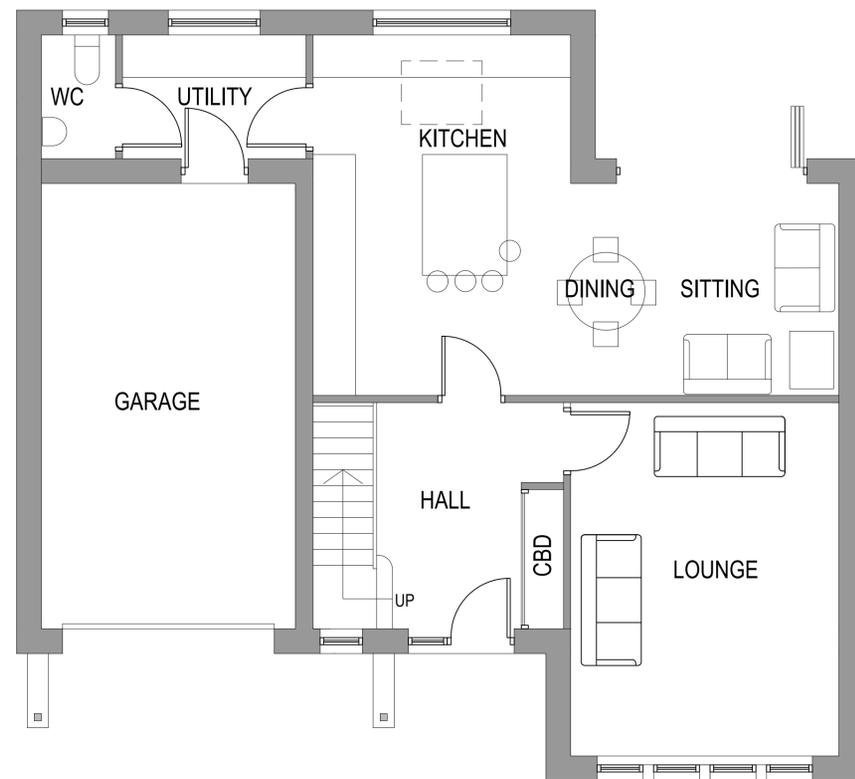

GROUND FLOOR PLAN

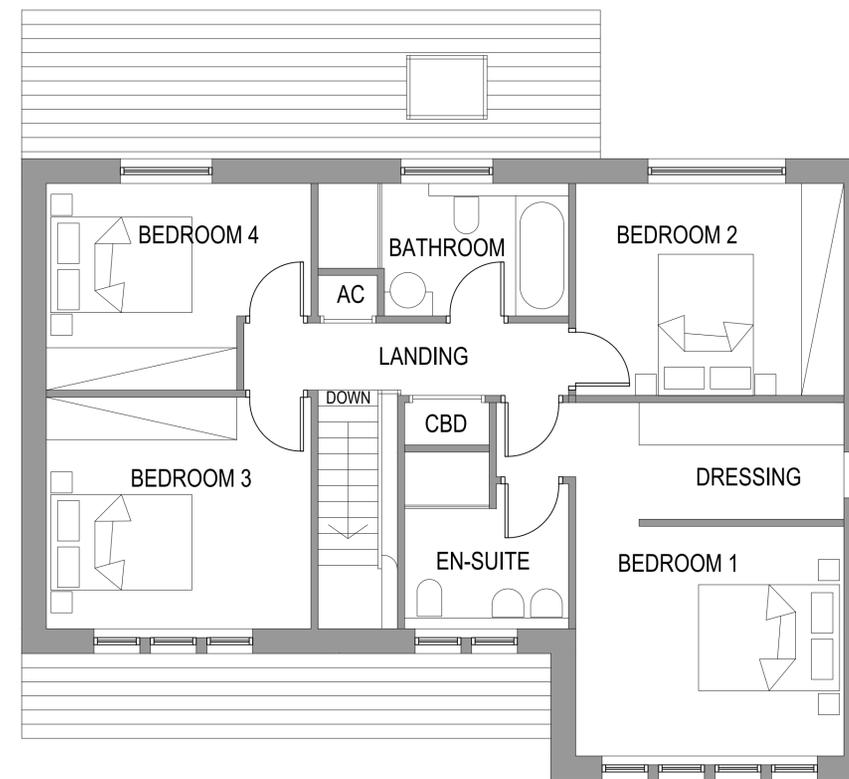

FIRST FLOOR PLAN



northern design partnership

Chartered Architects
 The Chapel, Millmoor Road,
 Meltham, Holmfirth, HD9 5JU

www.northerndesignpartnership.co.uk
 Instagram: @northerndesignp
 Telephone: (01484) 854848

client ELLIOTT PROPERTY LTD

project PROPOSED NEW DWELLINGS
 2 SPA BOTTOM ROAD
 FENAY BRIDGE
 HUDDERSFIELD HD8 0BB

drawing PROPOSED PLOT TWO - PLANS & ELEVATIONS

revision	notes	date	drawn

scale : 1:50 & 1:100 AT A1 02.25 PB

project no. 2393 drawing no. 03 revision