
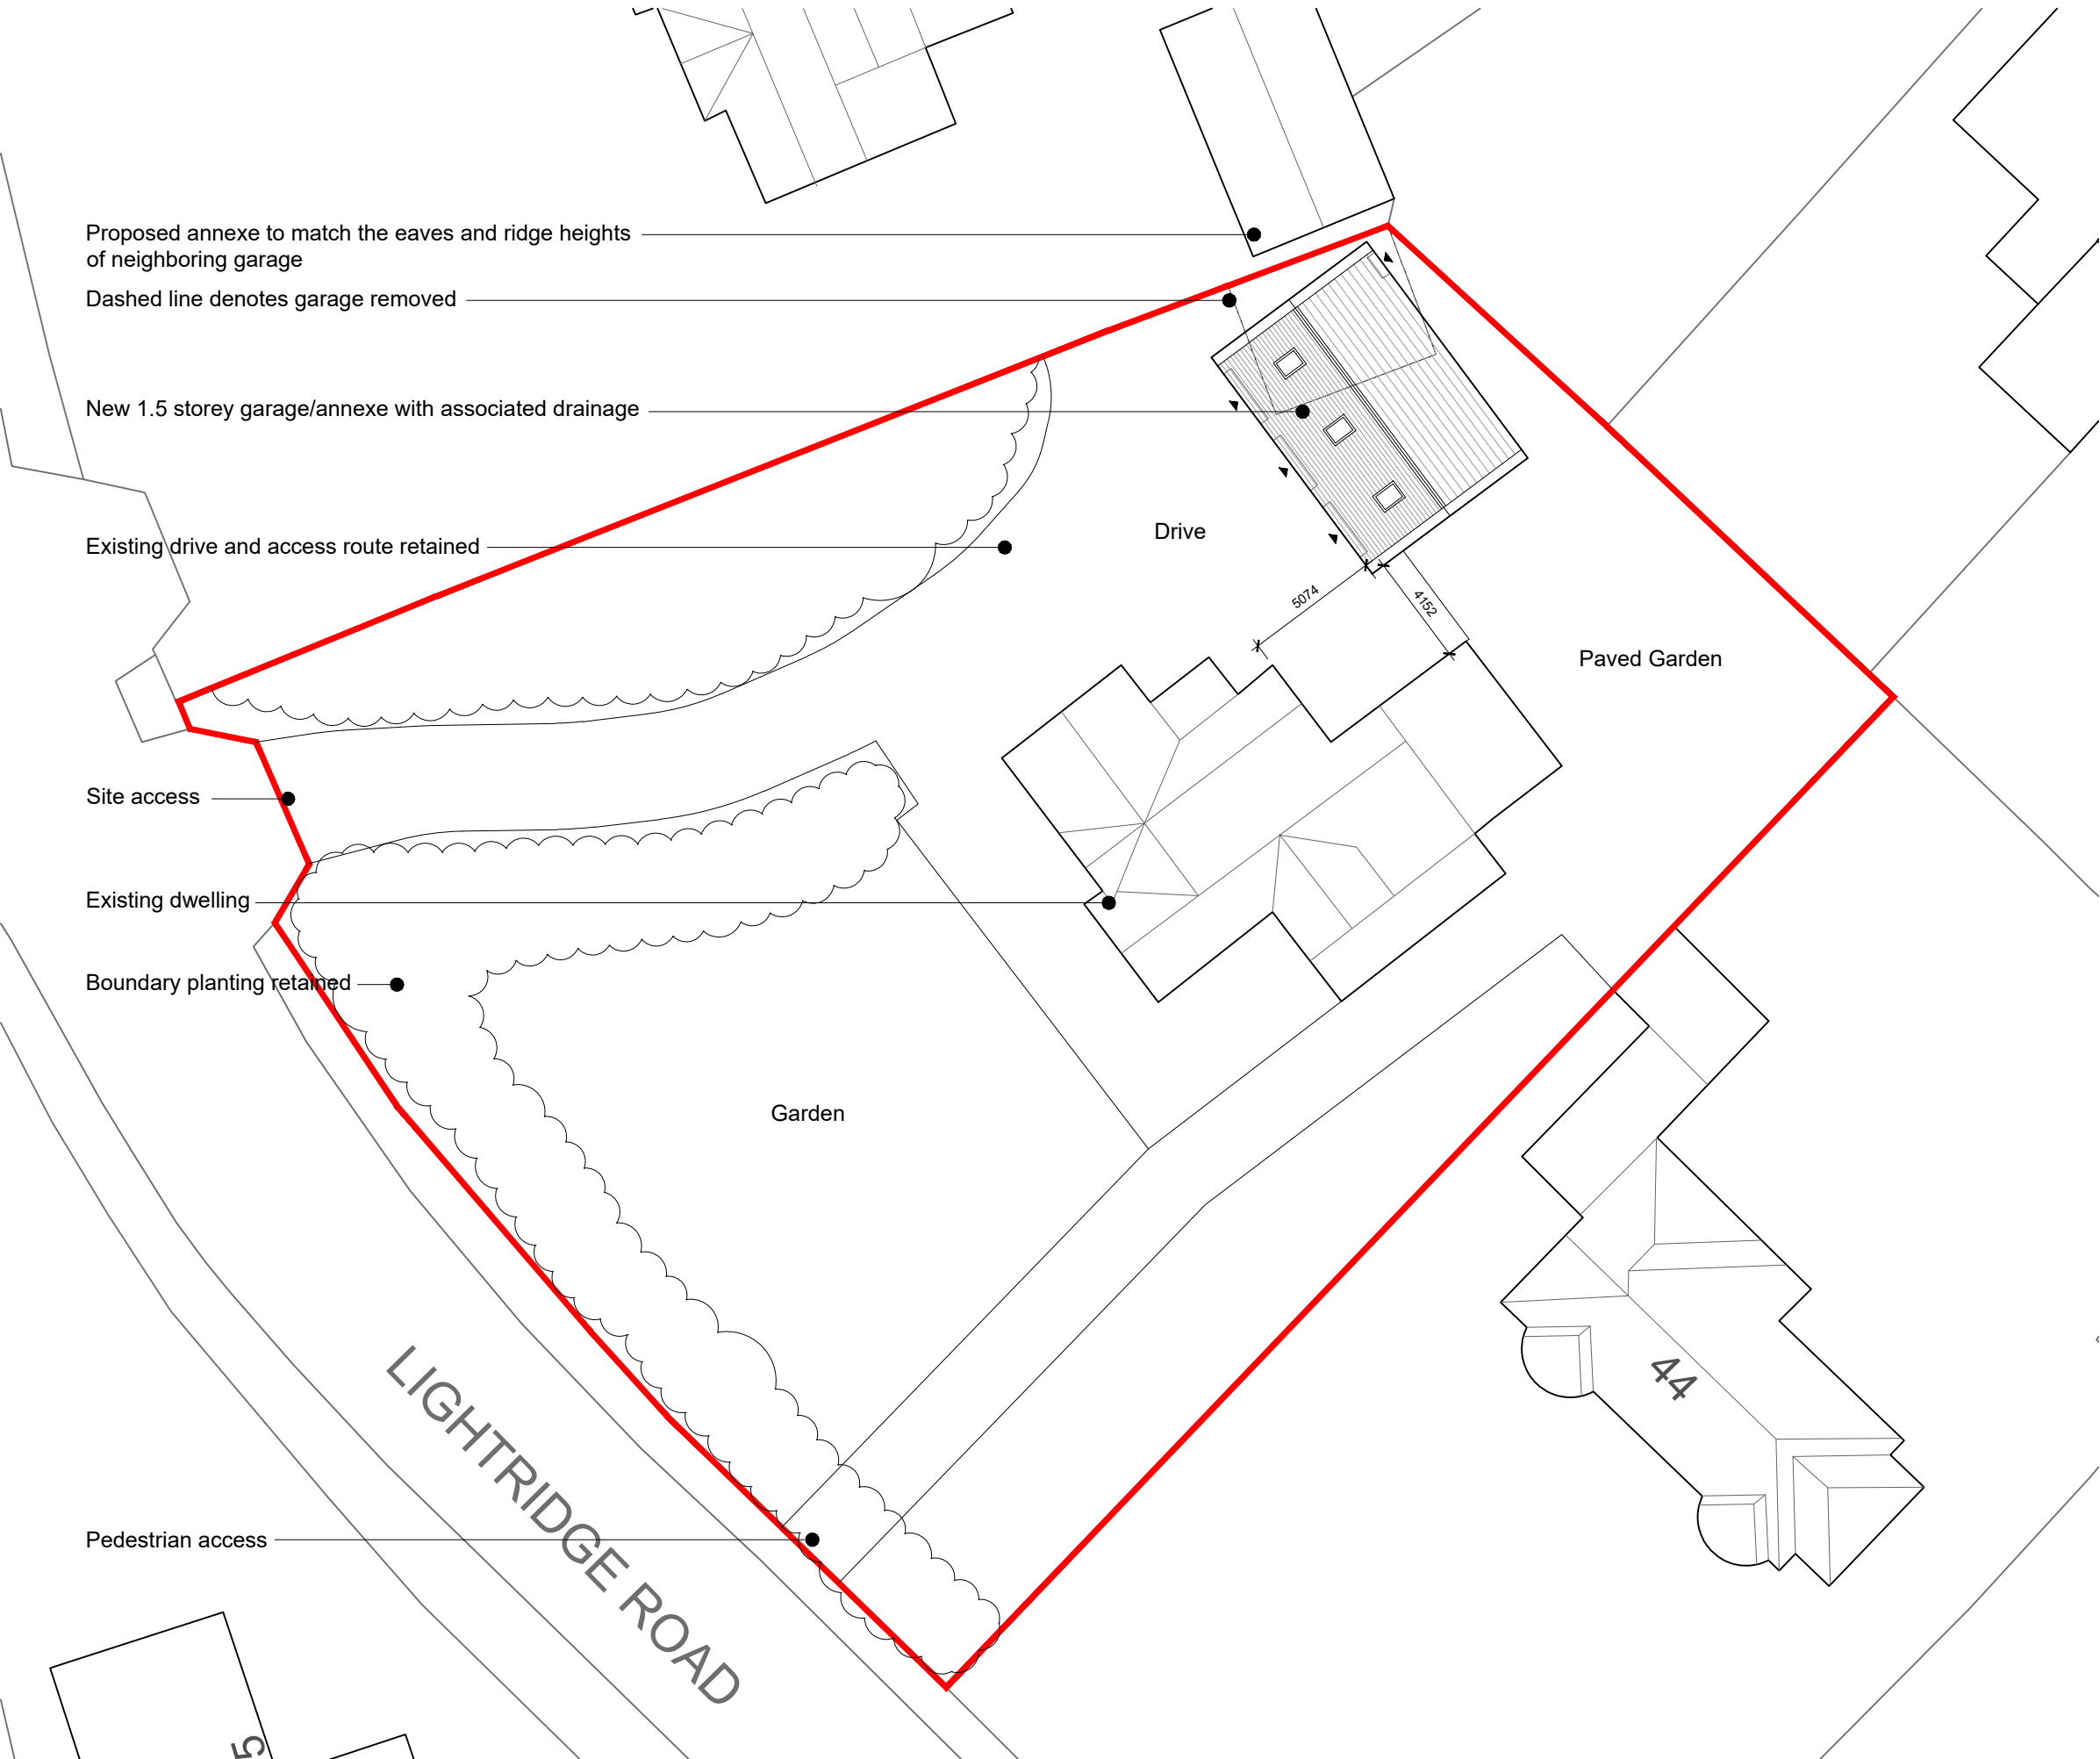


Proposed Site Plan

Notes| Sketch schemes may be based on plan information of unknown origin and is subject to verification and survey. Contractors must verify all dimensions on site before commencing any work or shop drawings. This drawing is not to be scaled. Use figured dimensions only. Ensure digital versions are plotted at 'Actual Size'. Building areas are liable to adjustment over the course of the design process due to ongoing construction detailing developments. Subject to statutory approvals and survey.

 

Rev	Description	Drawn	Date			
ROCO Studio.						
LDS 2 Nunnington Terrace, Leeds, LS12 2PH e lew-roco@outlook.com						
Client S Nichols						
Project 46 Lightridge Road Fixby, HD2 2HL						
Status Planning			BIM Code S2			
Title Proposed Site Plan			Drawn LR Checked			
Project	Originator	Discipline	Drawing no.	Rev	Date	Scale
0037 - RS - A - P002 -					31.03.25	1:250 (A3)