

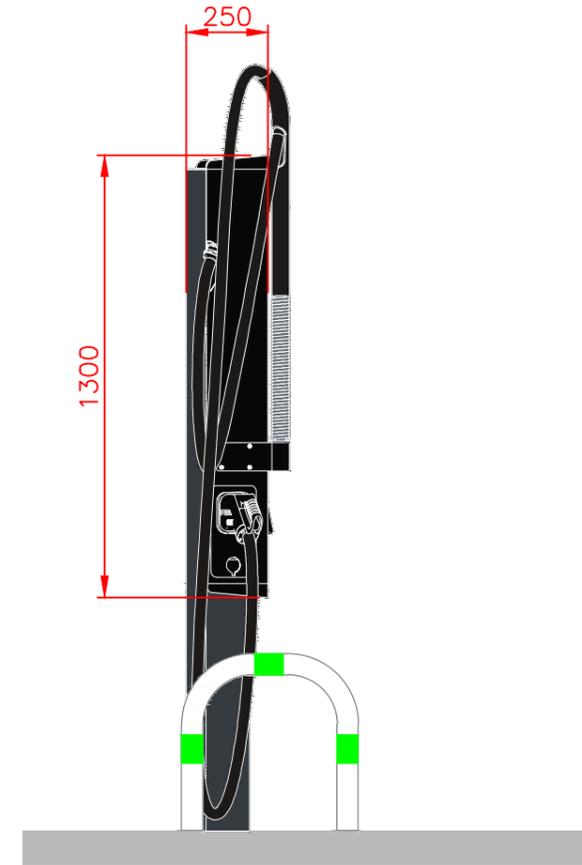
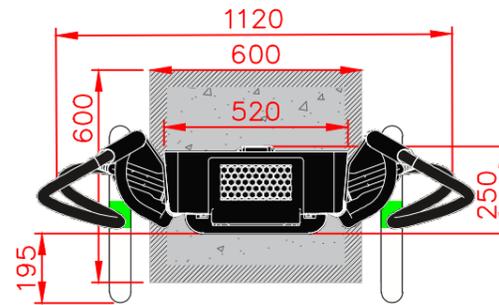


FRONT ELEVATION

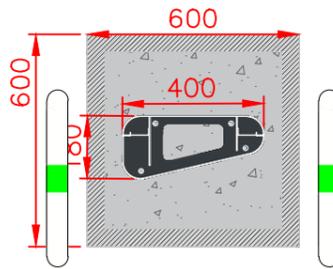

SIDE ELEVATION

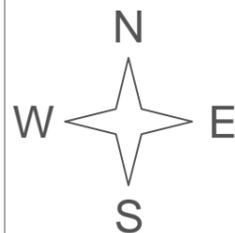

REV	DATE	BY	DESCRIPTION	CHK	APD
C	20/03/24	MM	Updated the charger layout		
B	29/11/23	DDS	Issued For Approval		
A	28/11/23	DDS	Issued For Approval		


ZEST
 Zest Eco Ltd, Bond House, The Bourse,
 Boar Lane, Leeds, LS1 5EN
 web-Zest.uk.com email-operations@zest.uk.com

CLIENT —					
DESIGN ZEST					
SCALE 1:20	DATE NOV'23	DRAWN DDS	CHECKED	APPROVED	SHT A3
DRAWING No. ZST-0000-07-01					

PROJECT ZEST EV CHARGING
TITLE RAPID CHARGE POINT ALPITRONIC HYC50 DETAILS