

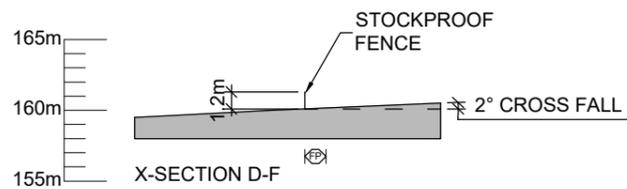


SITE PLAN, 1:1,250


N = 417742  
E = 418715

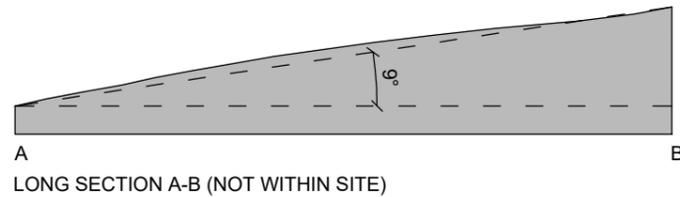


Scale 1:500

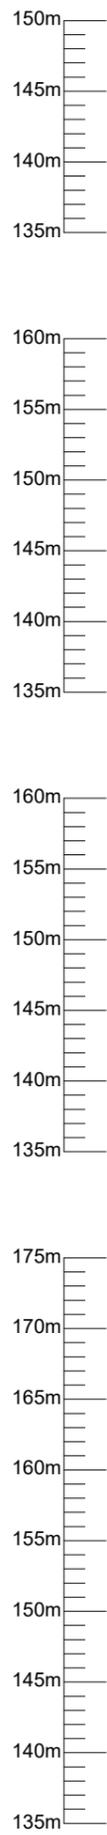


LONG SECTION A-B (NOT WITHIN SITE)

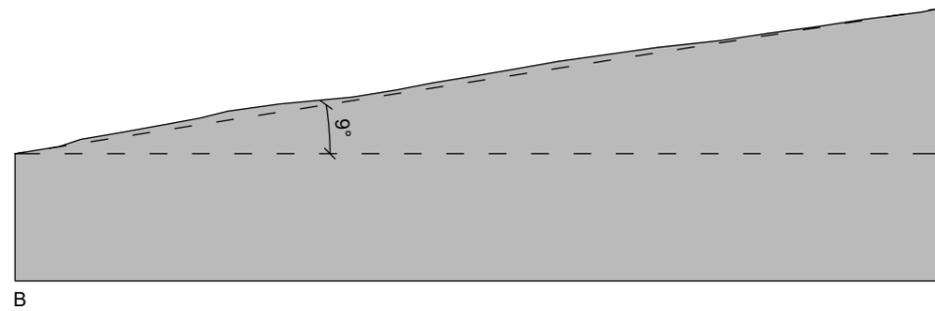


LONG SECTION B-C

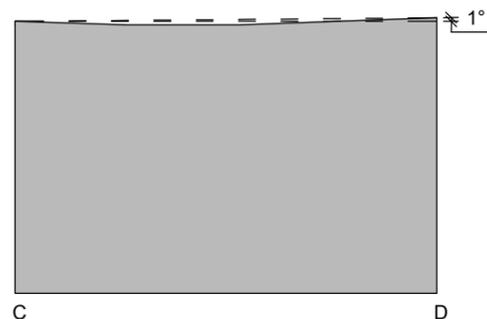

LONG SECTION C-D

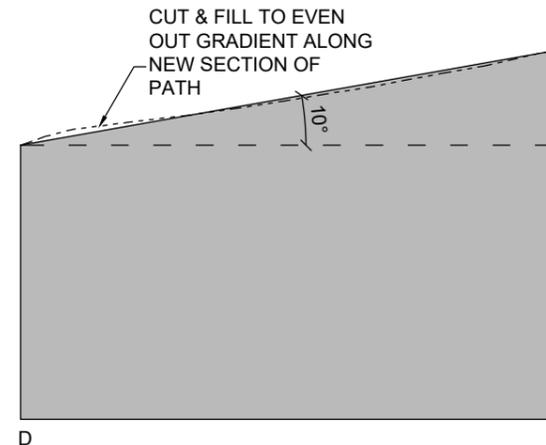

LONG SECTION D-F

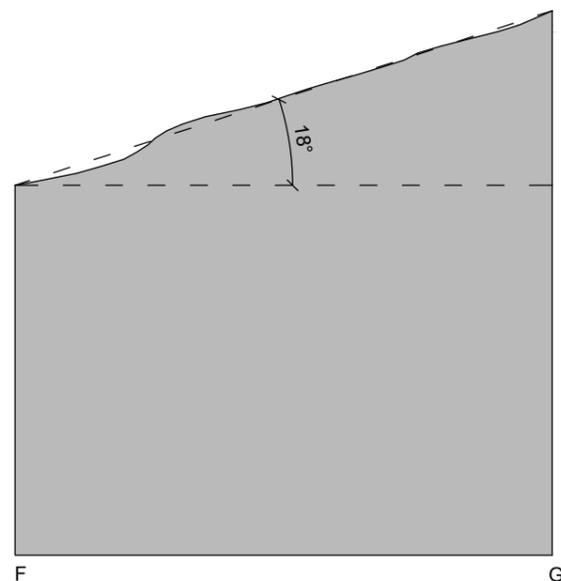

LONG SECTION F-G (NOT WITHIN SITE)

- NOTES
- All dimensions and levels are to be checked on site.
  - Any discrepancies are to be reported to the Shaw & Jagger Architects Ltd before any work commences.
  - This drawing shall not be scaled to ascertain any dimensions. Work to figured dimensions only.
  - This drawing shall not be reproduced without express written permission from Shaw & Jagger Architects Ltd.
  - Title overlay drawings and ownership boundaries are produced using all reasonable endeavors. Shaw & Jagger Architects Ltd cannot be responsible for the accuracy or scale discrepancy of base plans supplied to them.



- APPLICATION BOUNDARY
- OWNERSHIP BOUNDARY
- PROW (DEFINITIVE ROUTE)

drawing stage	PLANNING		
drawing status	FOR APPROVAL		
client	MR THOMAS CROMPTON		
project	WHINNEY CLOSE FARM COCKLEY HILL LANE HUDDERSFIELD		
drawing title	PROPOSED PROW ROUTE & SECTIONS		
date	FEB. '25	drawn	EJ
scale	1@500 @ A3	checked	EJ



1 Cardale Park  
Harrogate  
North Yorkshire  
HG3 1RY  
Tel: 01423 532950  
info@shawandjagger.com  
www.shawandjagger.com

Job No 489/01 (02)005 #