



NOTES

- All dimensions and levels are to be checked on site.
- Any discrepancies are to be reported to the Shaw & Jagger Architects Ltd before any work commences.
- This drawing shall not be scaled to ascertain any dimensions. Work to figured dimensions only.
- This drawing shall not be reproduced without express written permission from Shaw & Jagger Architects Ltd.
- Title overlay drawings and ownership boundaries are produced using all reasonable endeavors. Shaw & Jagger Architects Ltd cannot be responsible for the accuracy or scale discrepancy of base plans supplied to them.

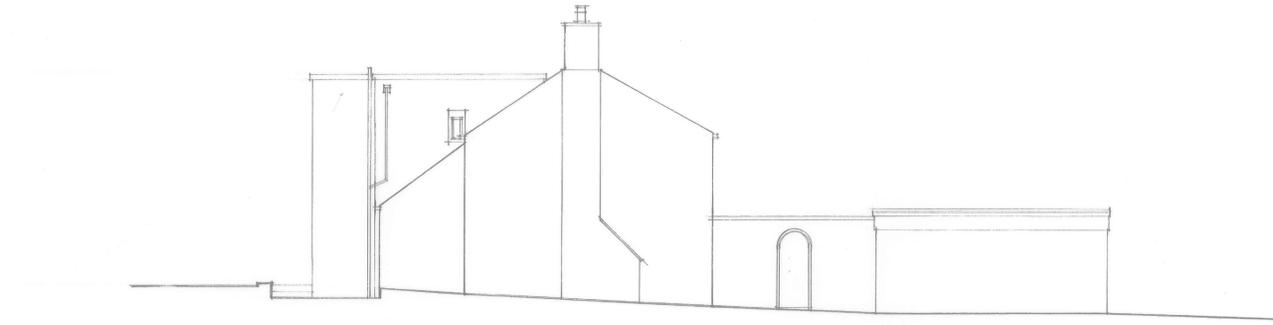

WEST ELEVATION

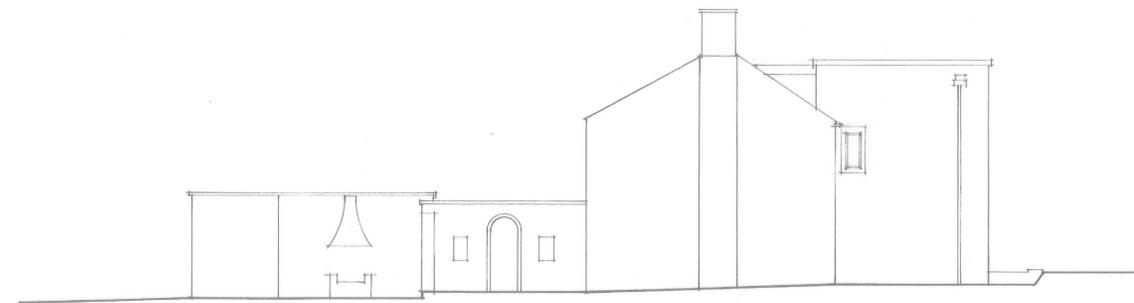

EAST ELEVATION



NORTH ELEVATION



SOUTH ELEVATION

drawing stage PLANNING

drawing status FOR APPROVAL

client MR THOMAS CROMPTON

project REPLACEMENT DWELLING  
WHINNEY CLOSE FARM  
COCKLEY HILL LANE, HUDDERSFIELD

drawing title ELEVATIONS  
EXISTING

date JULY '24 drawn EJ

scale 1:100 @ A1 checked EJ

**SHAW &  
JAGGER**  
ARCHITECTS

14 - 15 Regent Parade  
Harrogate  
North Yorkshire  
HG1 5AW  
Tel: 01423 532950  
info@shawandjagger.com  
www.shawandjagger.com

Job No DWG No Rev

489/01 (02) 110 #

Scale 1:100  
0 1 2 3 4 5 10