



NOTES


- All dimensions and levels are to be checked on site.
- Any discrepancies are to be reported to the Shaw & Jagger Architects Ltd before any work commences.
- For any construction purposes work to figured dimensions only.
- This drawing shall not be reproduced without express written permission from Shaw & Jagger Architects Ltd.
- Title overlay drawings and ownership boundaries are produced using all reasonable endeavors. Shaw & Jagger Architects Ltd cannot be responsible for the accuracy or scale discrepancy of base plans supplied to them.

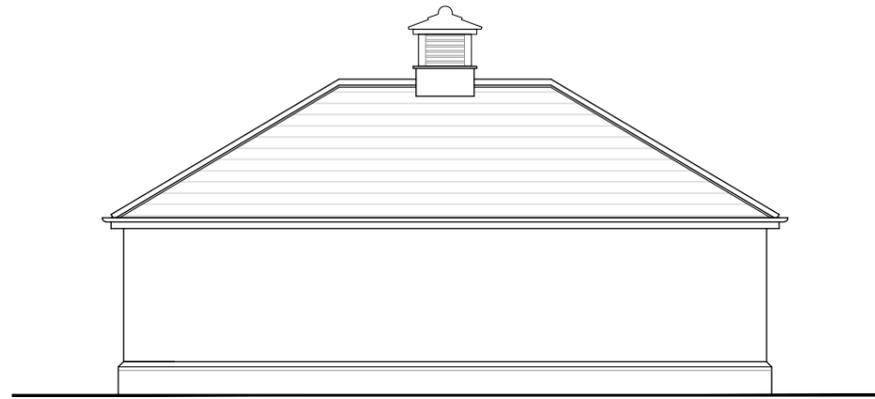


EAST ELEVATION

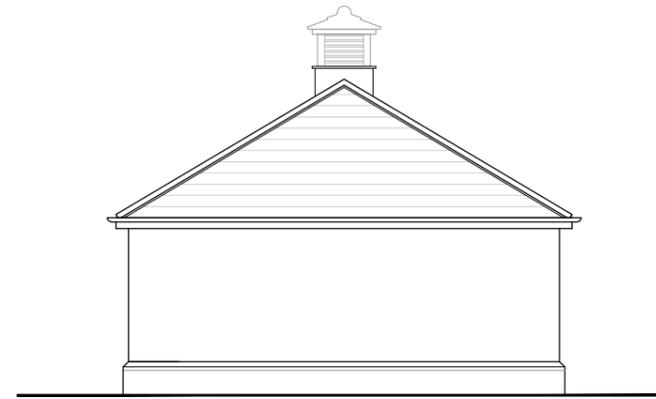

NORTH ELEVATION

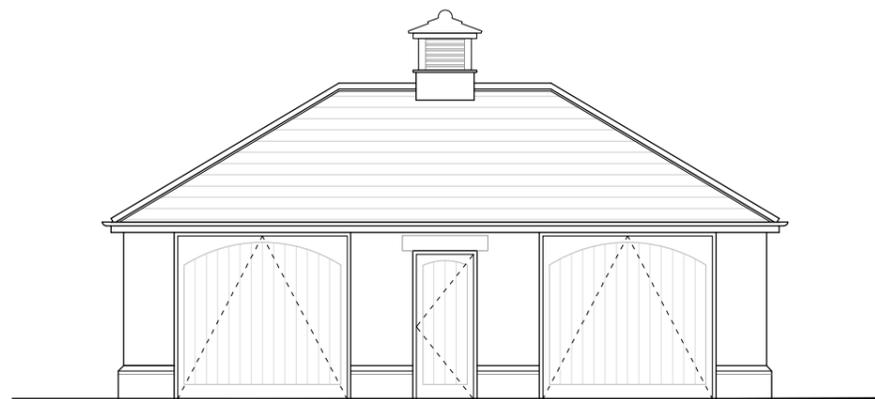

WEST ELEVATION

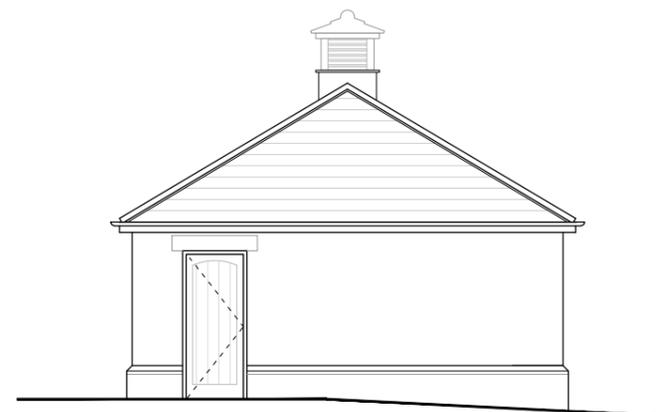

SOUTH ELEVATION

drawing stage PLANNING

drawing status FOR COMMENT

client MR T CROMPTON

project REPLACEMENT DWELLING at:
WHINNEY CLOSE FARM
KIRKHEATON

drawing title PROPOSED GARAGE ELEVATIONS

date APR. '25 drawn EJ

scale 1:100 @ A3 checked EJ

**SHAW &
JAGGER**
ARCHITECTS

1 Cardale Park
Harrogate
North Yorkshire
HG3 1RY
Tel: 01423 532950
info@shawandjagger.com
www.shawandjagger.com

Job No DWG No Rev

489/01 (02)134 #