


Stanfords Planning Map Data

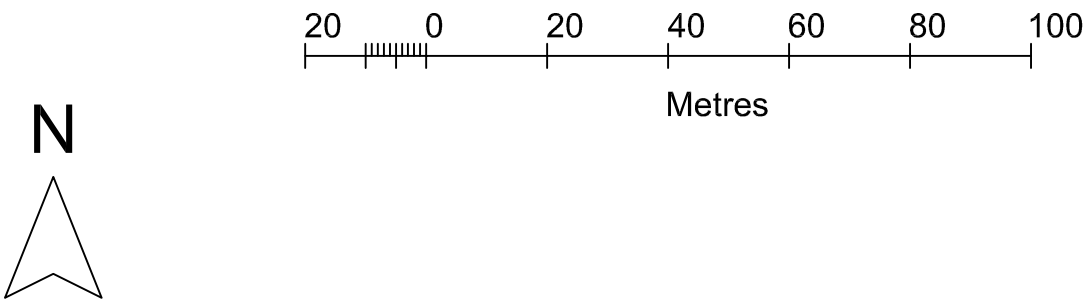


Production Date: 28 March 2025

Top Left: 413390.204 412110.066 Bottom Right: 413555.515 411961.927

© Crown copyright and database rights 2025 Ordnance Survey OS100035409.

Reproduction in whole or in part is prohibited without the permission of Ordnance Survey

Location Plan
Scale 1:1250

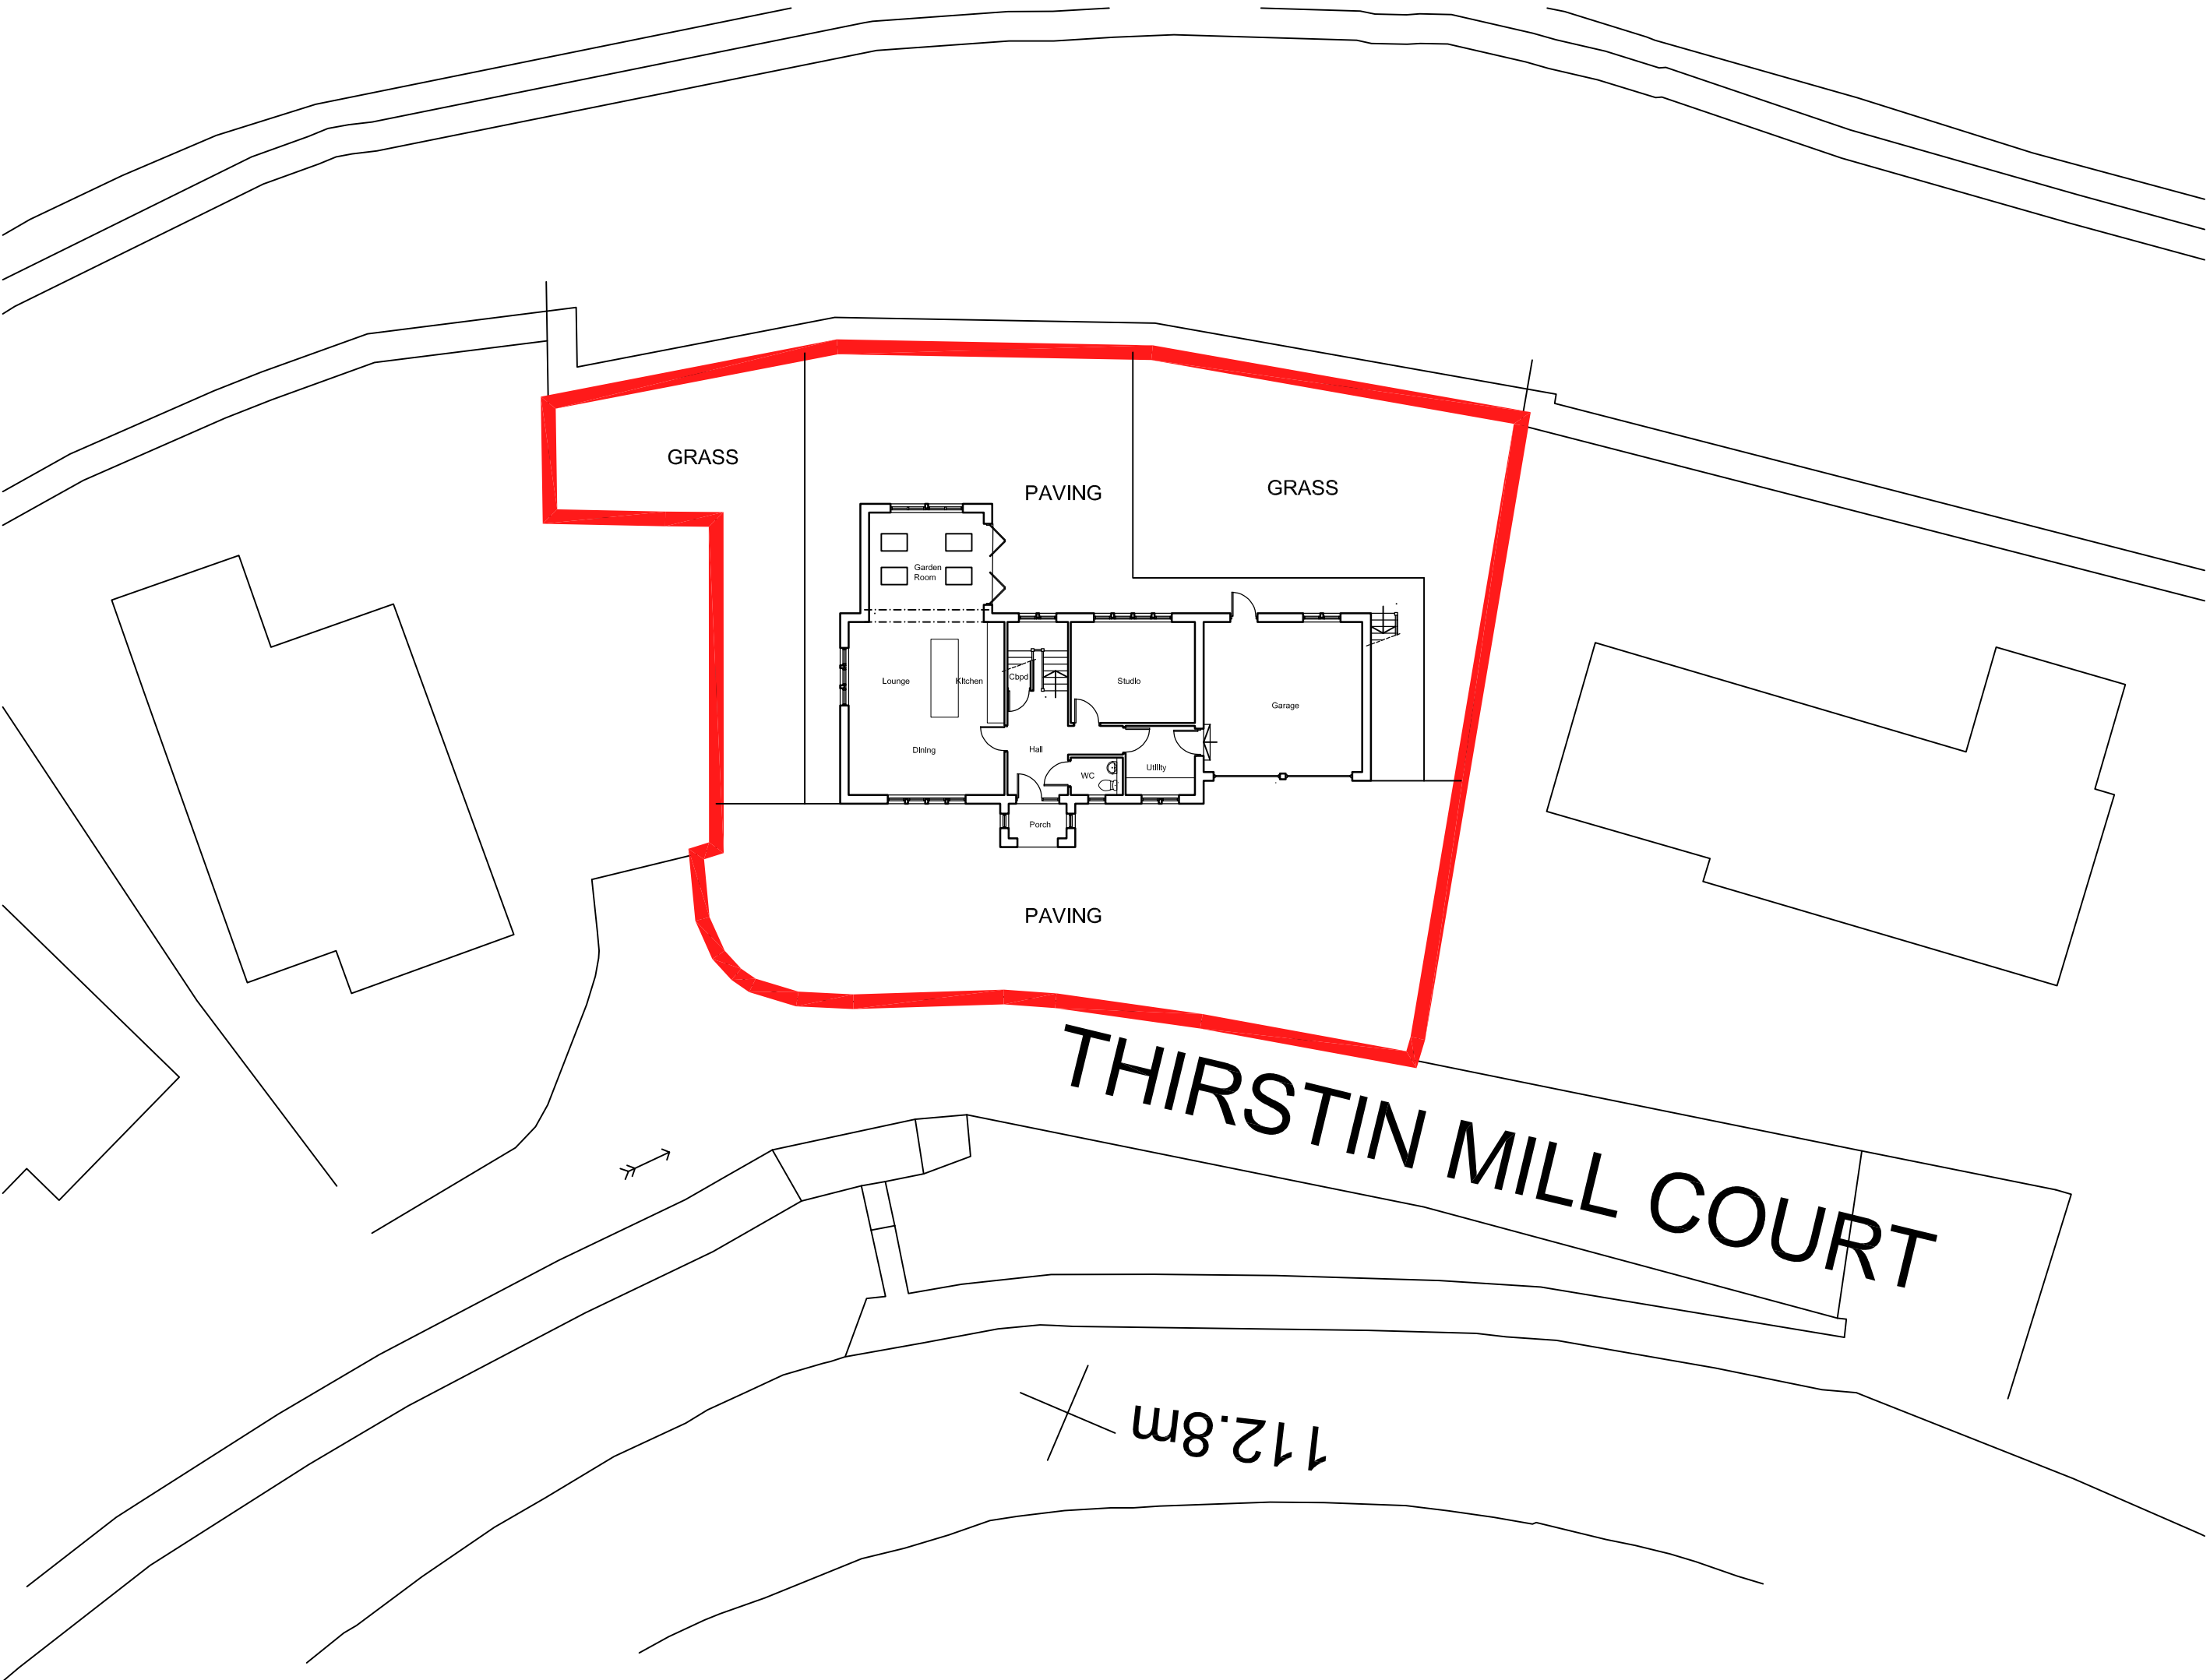

Existing Site Plan
Scale 1:200

rev: date: comment(s): name: check:

status: PLANNING

client: 4 Thirstin Mills, Honley, Bamforth

job: Proposed Rear Extension

title: LOCATION PLAN AND SITE PLAN AS EXISTING

drawn: SN date: MARCH 2025 scale @a1: AS NOTED

job no: 115 drg no: P-01 Rev -