



EAST ELEVATION

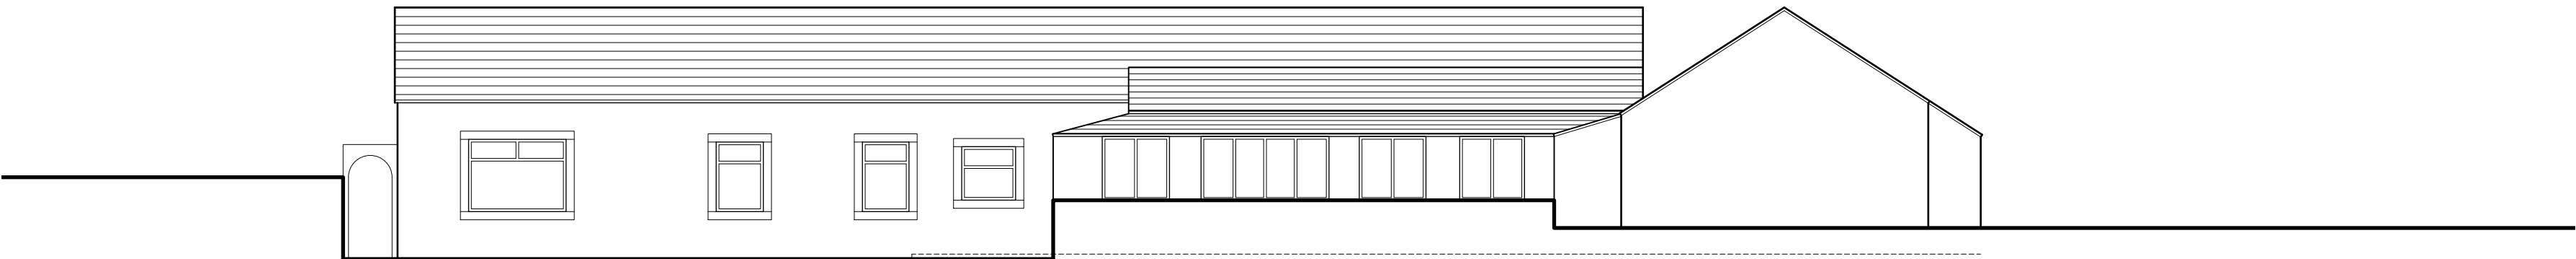


WEST ELEVATION

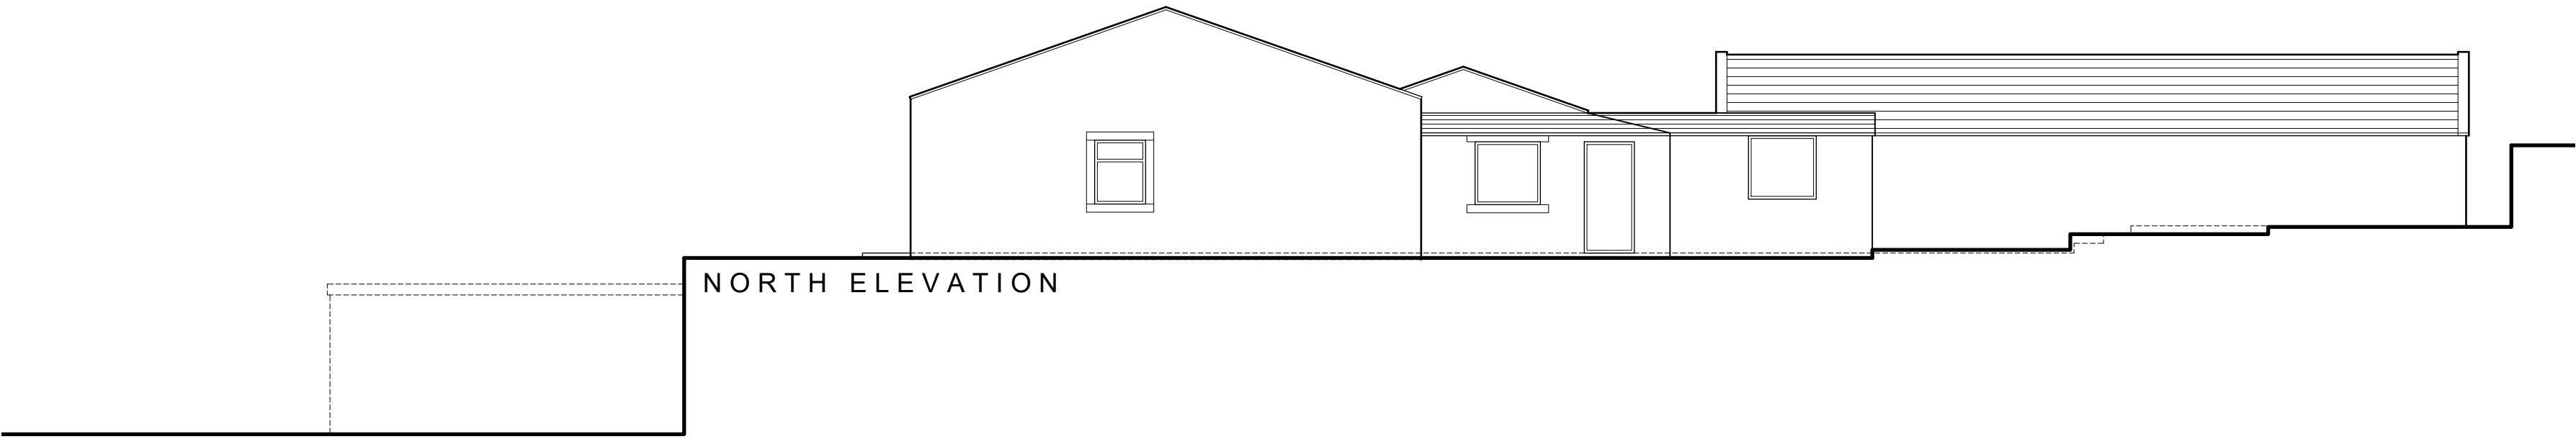

NORTH ELEVATION



SOUTH ELEVATION

 

NOTES

This drawing has been prepared specifically for the purpose of obtaining Planning and or Building Regulations Approval. Its suitability for other purposes without additional supplementary details and specifications cannot be guaranteed.

All dimensions are to be checked on site, any discrepancies are to be reported to the designer before work commences. Use only figured dimensions.

All structural components shown are indicative only. Details / calculations of structural members are to be provided by the Structural Engineer.

This drawing is not to be copied or divulged to a third party without written permission.



Revisions
R01 Preliminary Issue 03.02.25

Project:
Extensions and Alterations
at The Noddle
Scapegoat Hill,
Huddersfield HD7 4NS
for Mr. M. Walker
Existing Elevations

Purpose of issue: PLANNING

Drawn CJA
Date Feb 2025
Scales 1:100 @ A2
Drawing No. 24122 - 0102 - R01