




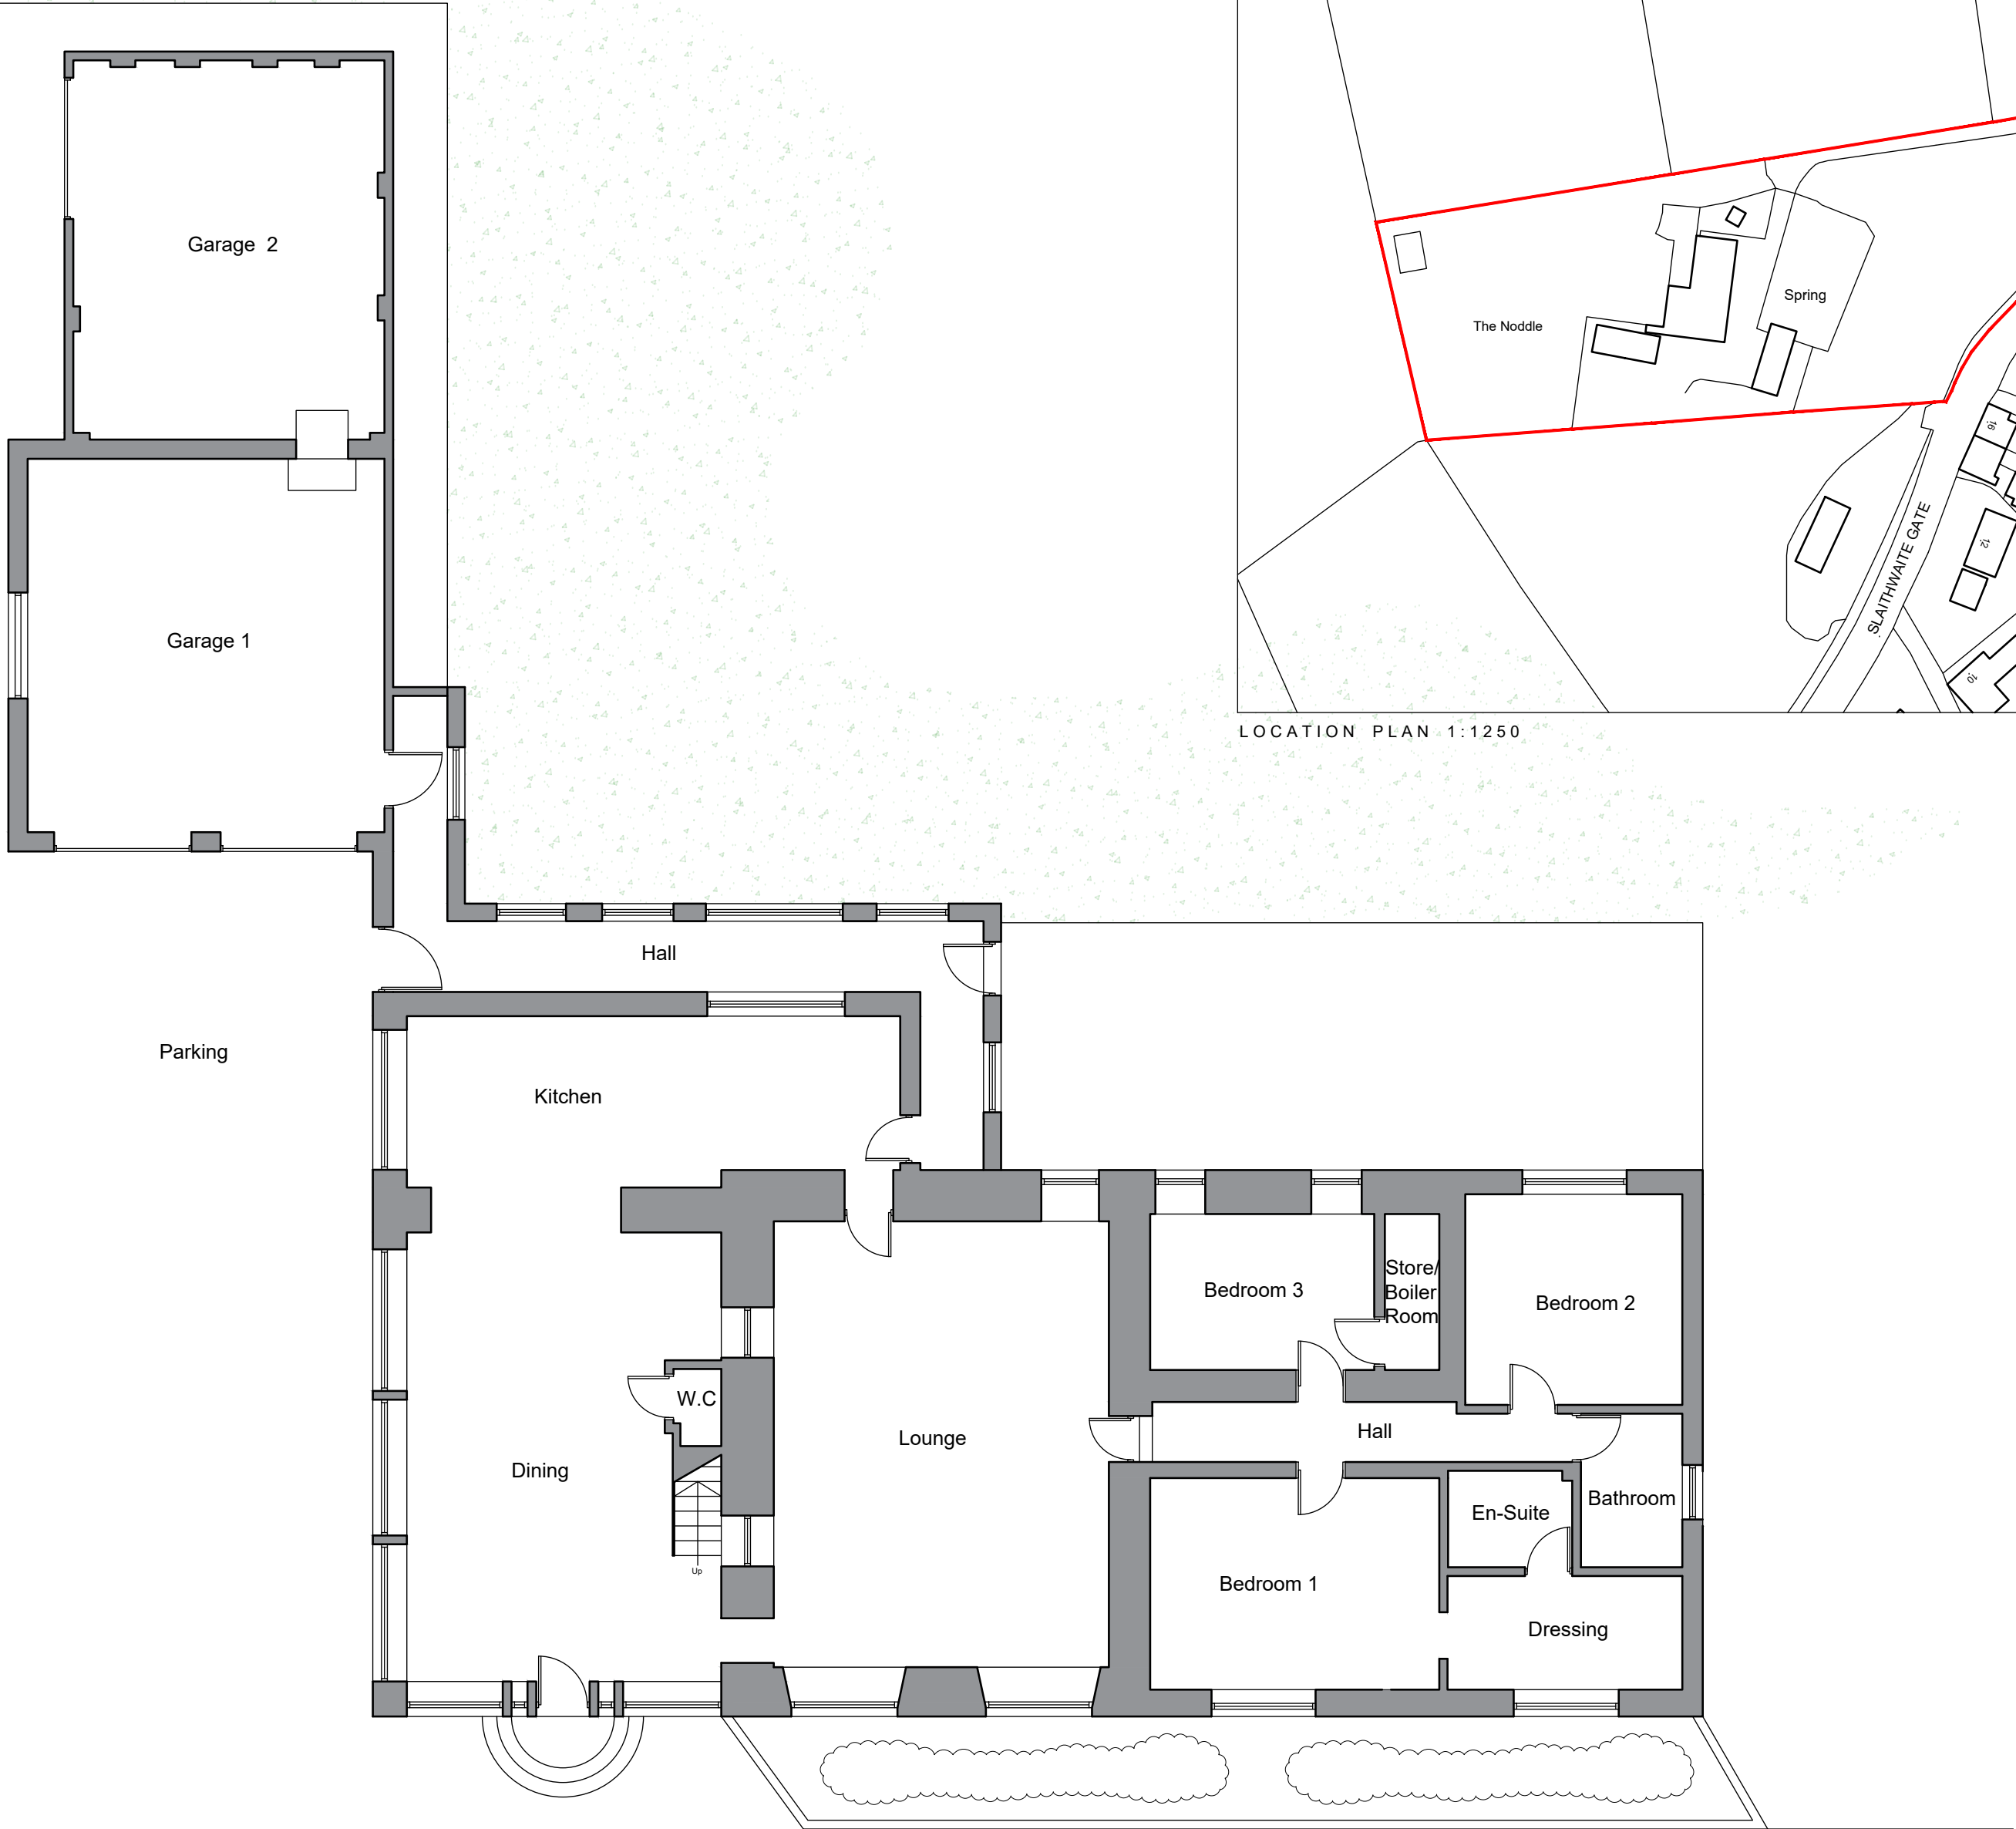

GROUND FLOOR PLAN

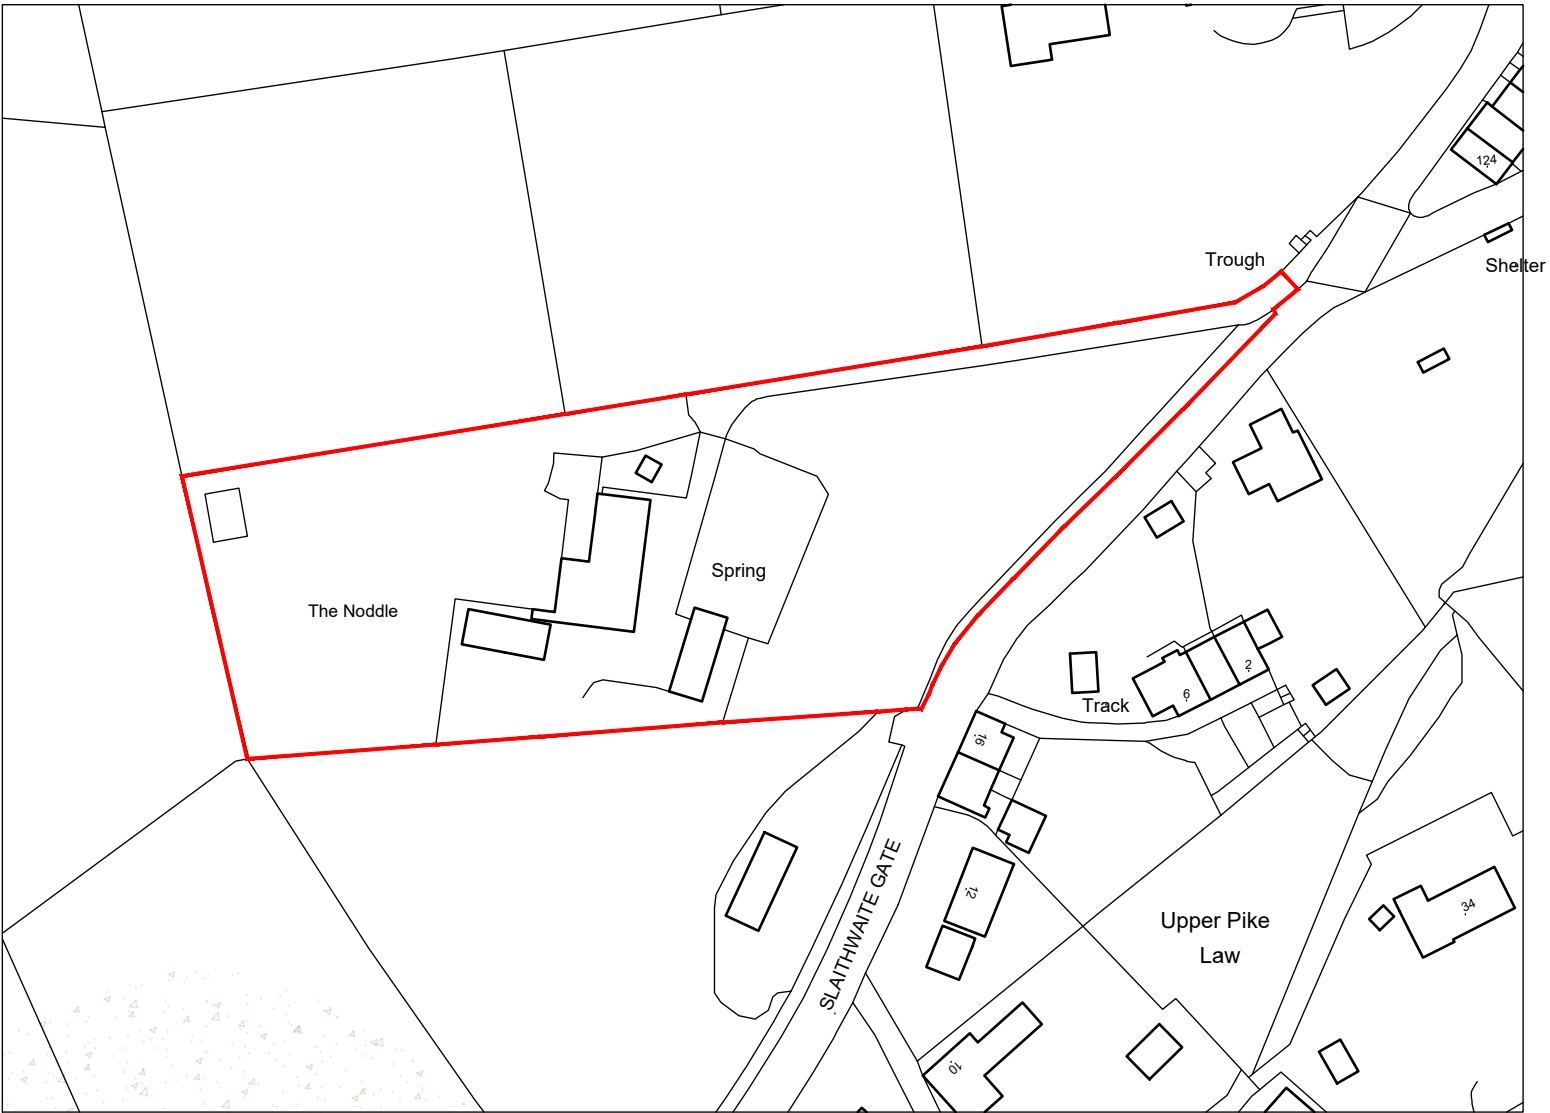

LOCATION PLAN 1:1250

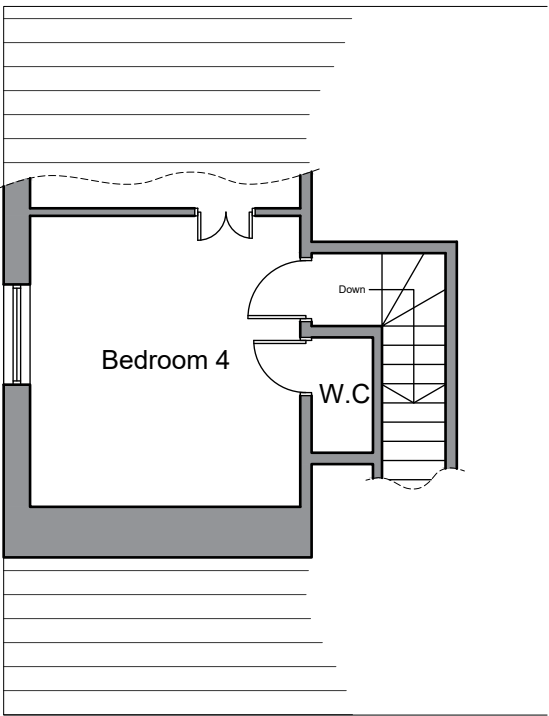

ROOF SPACE PLAN


NOTES

This drawing has been prepared specifically for the purpose of obtaining Planning and or Building Regulations Approval. Its suitability for other purposes without additional supplementary details and specifications cannot be guaranteed.

All dimensions are to be checked on site, any discrepancies are to be reported to the designer before work commences. Use only figured dimensions.

All structural components shown are indicative only. Details / calculations of structural members are to be provided by the Structural Engineer.

This drawing is not to be copied or divulged to a third party without written permission.

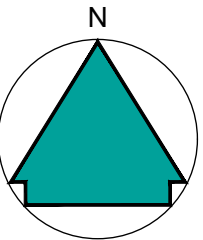

Revisions		
R01	Preliminary Issue	03.02.25

Project:	
Extensions and Alterations	
at	The Noddle Scapegoat Hill, Huddersfield HD7 4NS
for	Mr. M. Walker
Existing Plan and Location plan	

Purpose of issue: PLANNING

Drawn	CJA
Date	Feb 2025
Scales	1:100 @ A2
Drawing No.	24122 - 0101 - R01

