




EAST ELEVATION

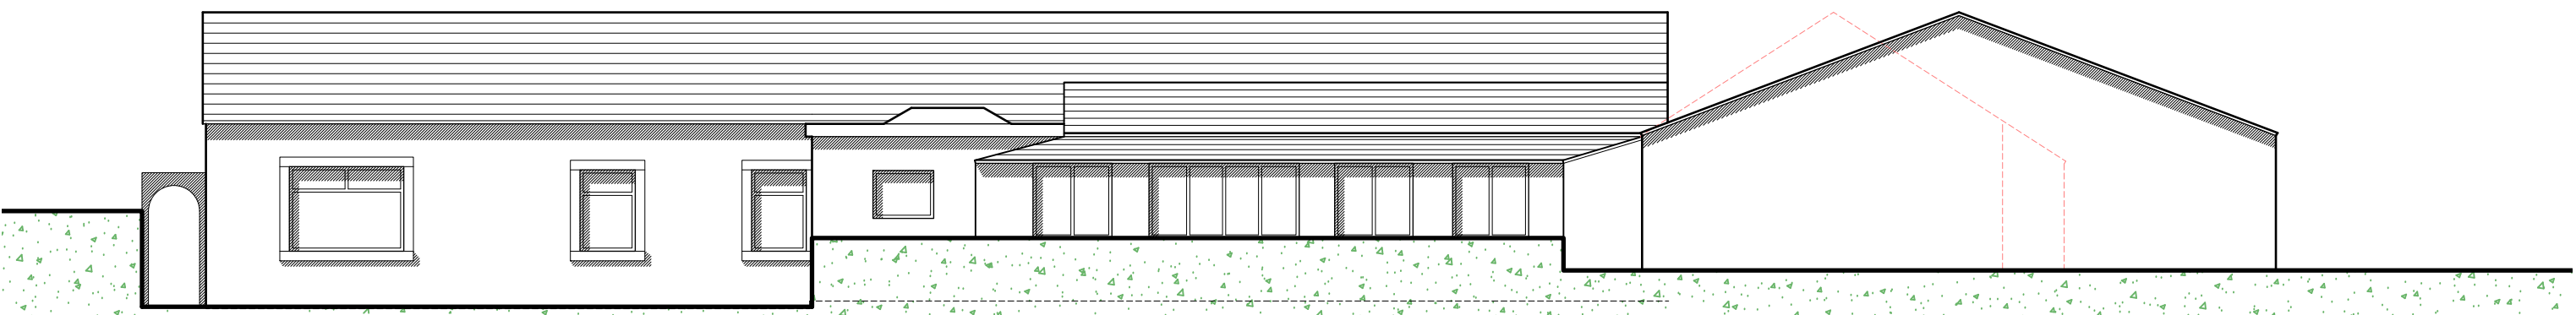


WEST ELEVATION

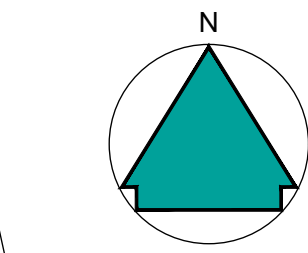


Block Plan 1:500

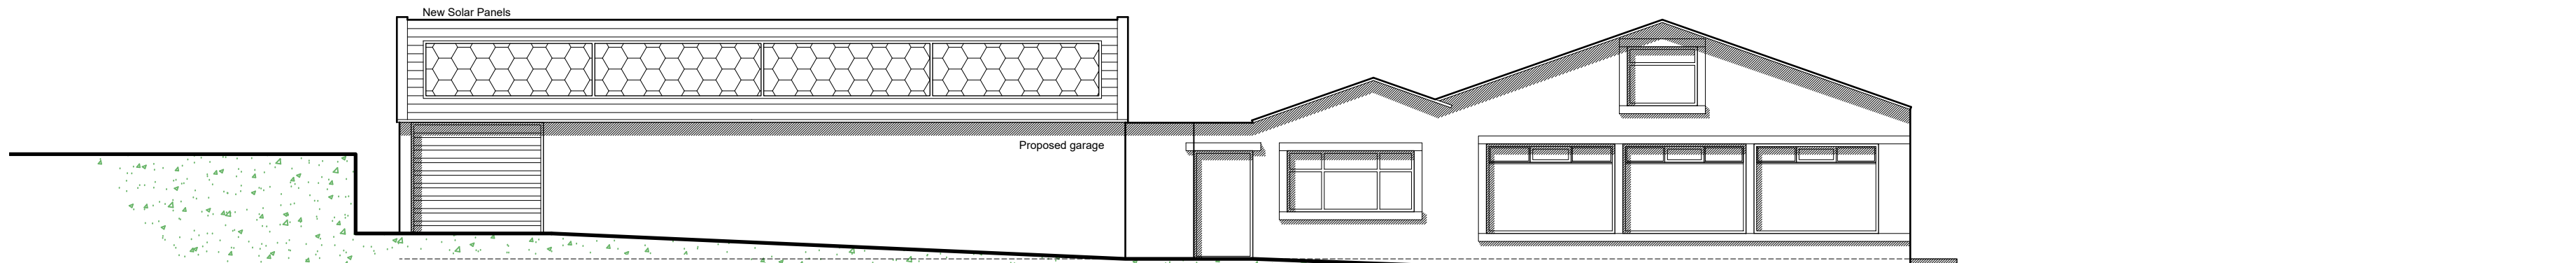


SOUTH ELEVATION

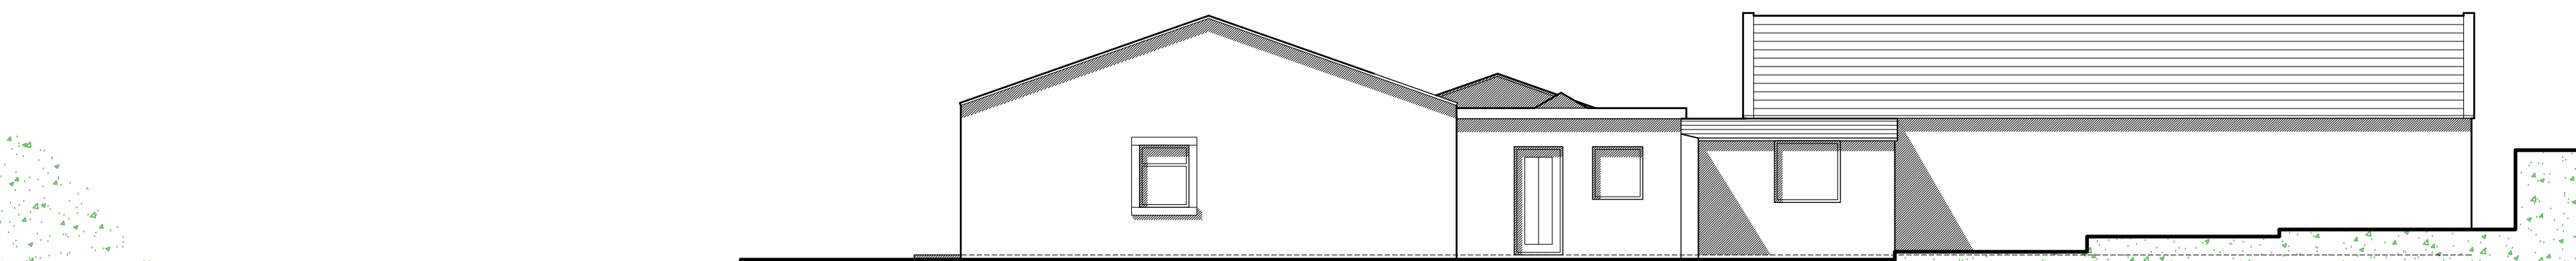

NORTH ELEVATION

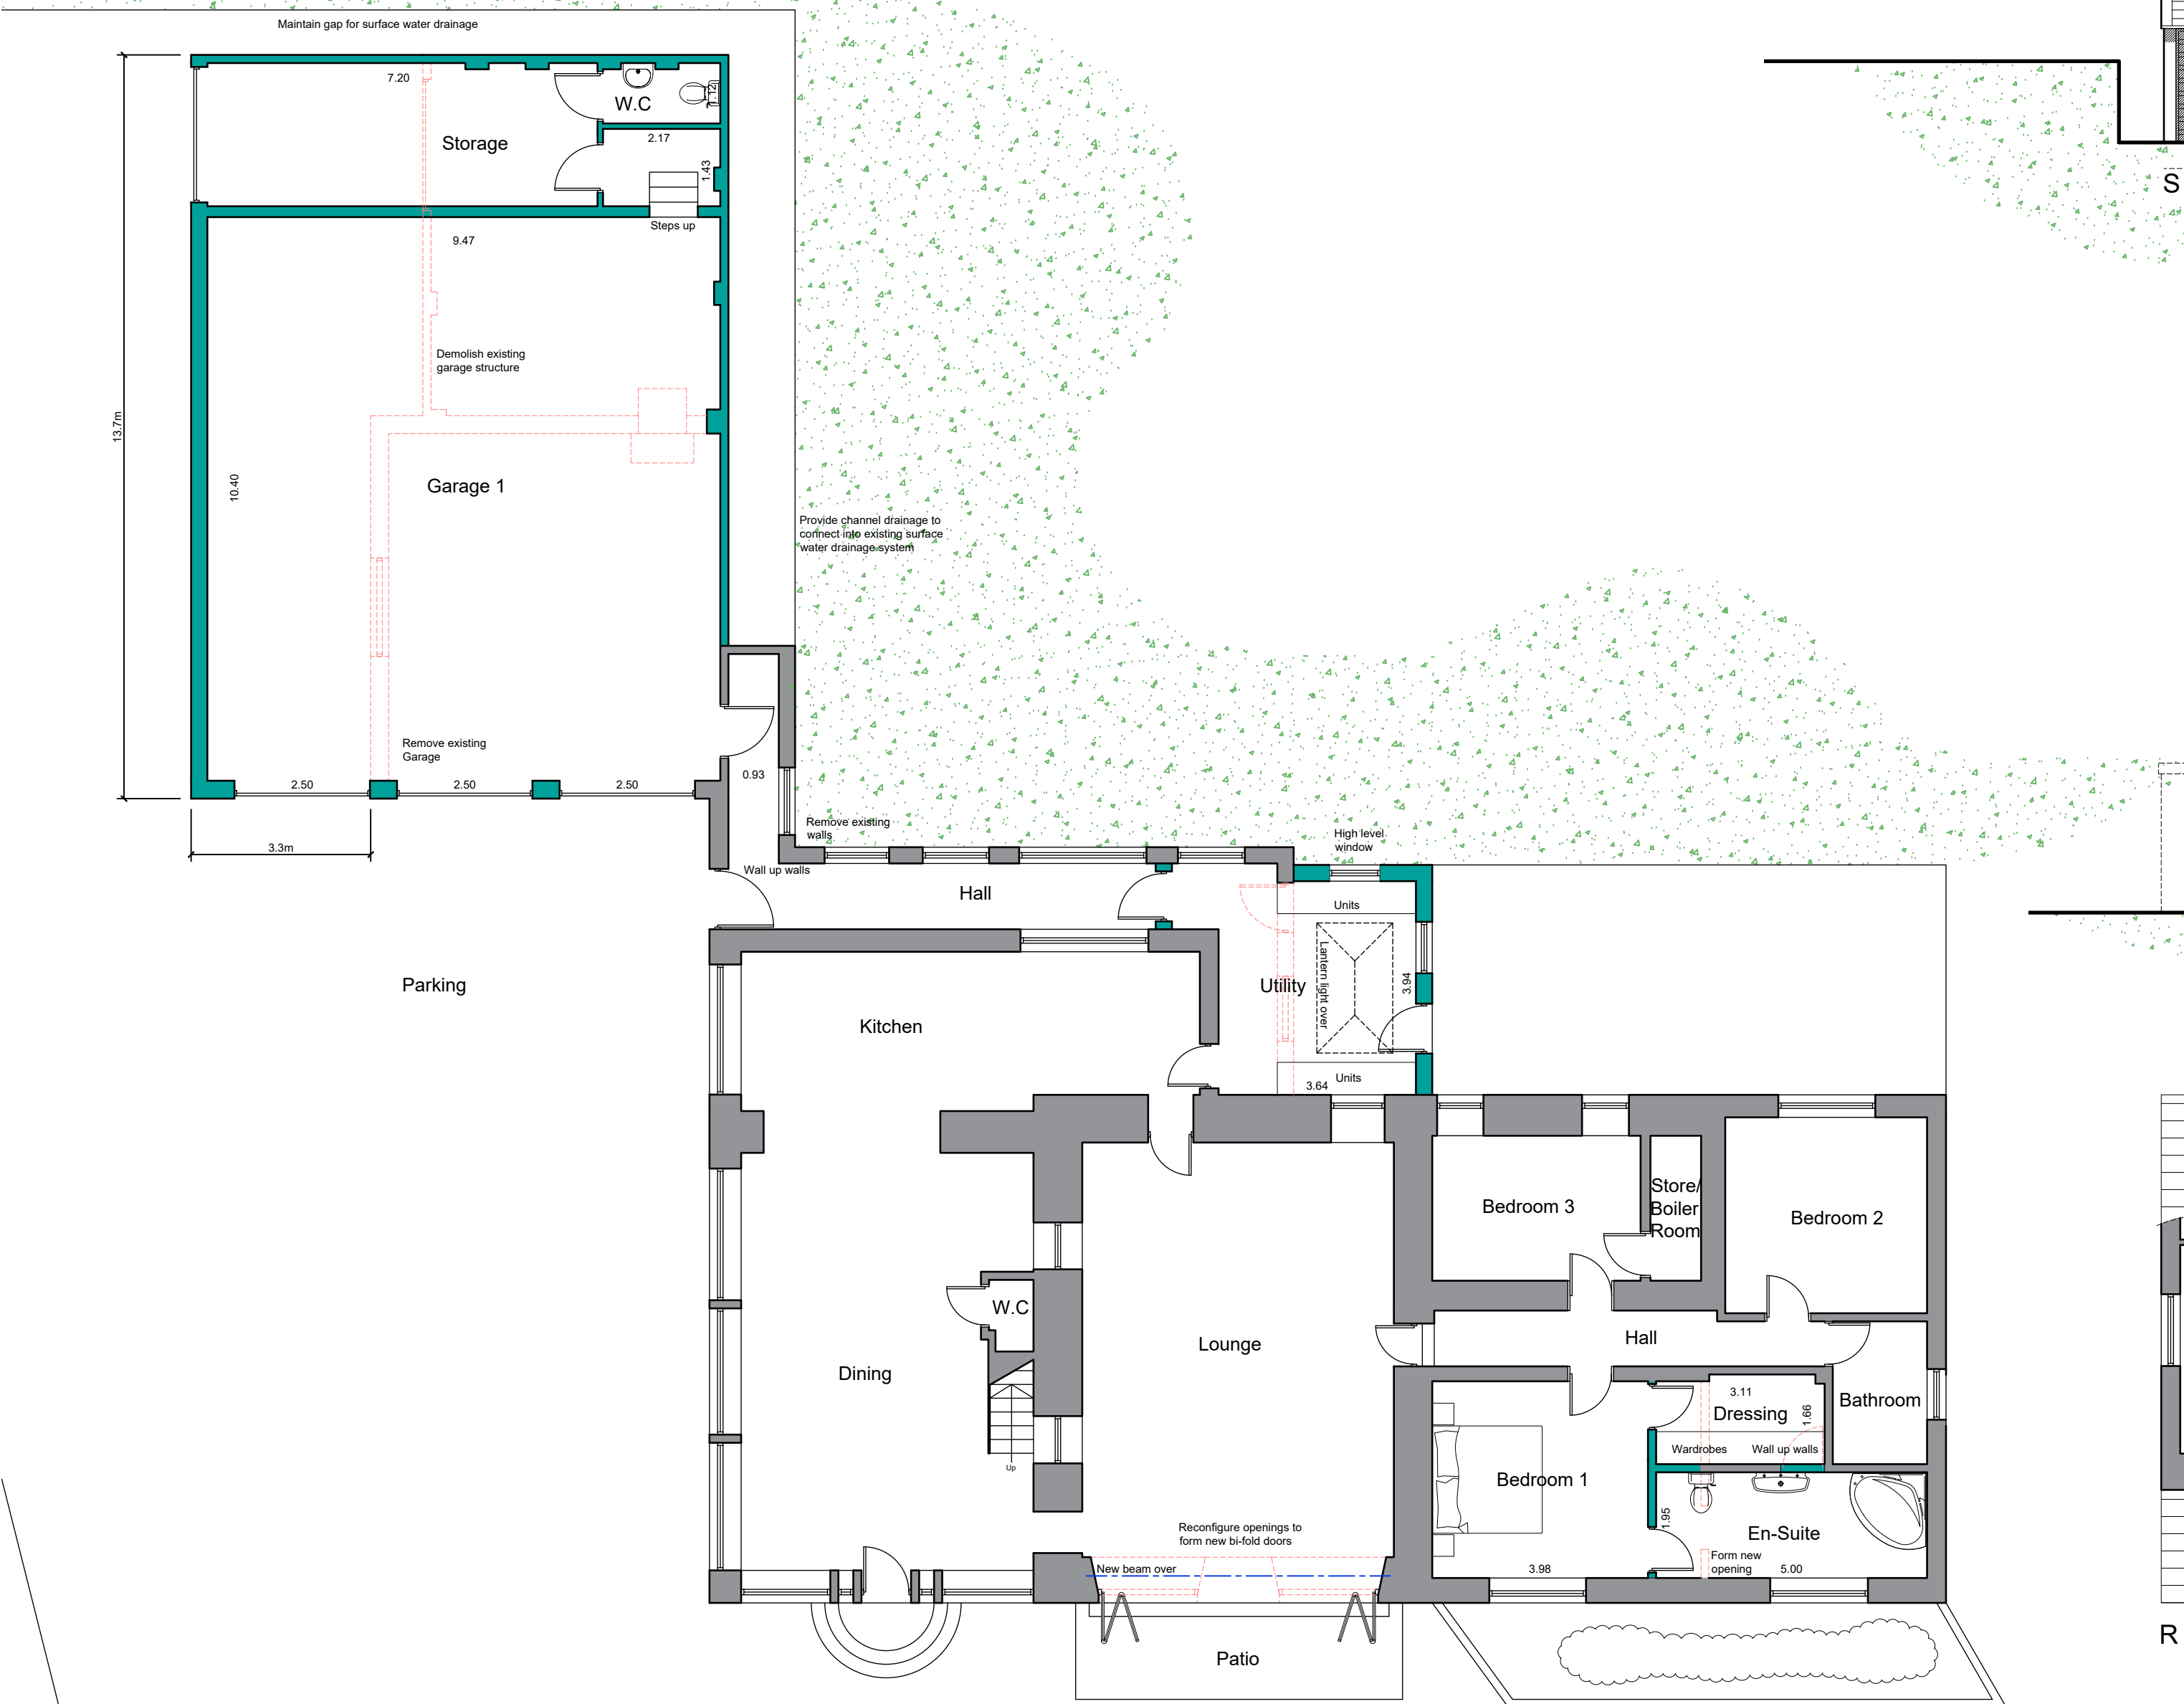

GROUND FLOOR PLAN

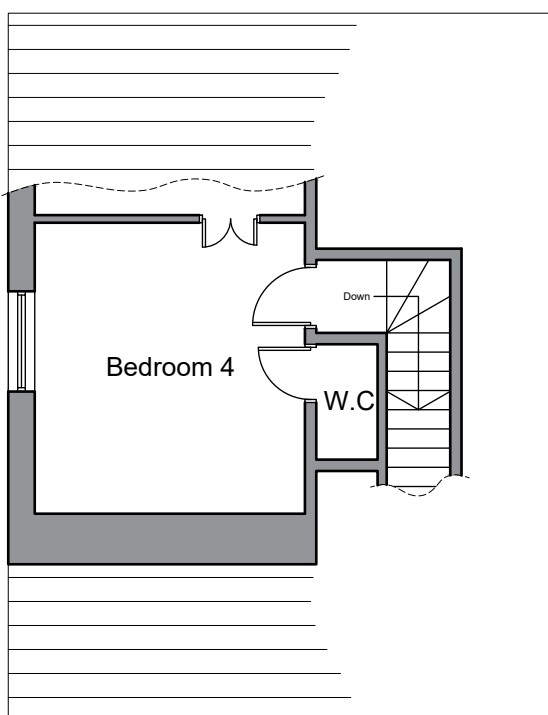

ROOF SPACE PLAN

Key:	
	Existing Beams
	Proposed beams
	Removed Structure
	Existing Walls
	Proposed Walls

NOTES

This drawing has been prepared specifically for the purpose of obtaining Planning and or Building Regulations Approval. Its suitability for other purposes without additional supplementary details and specifications cannot be guaranteed.

All dimensions are to be checked on site, any discrepancies are to be reported to the designer before work commences. Use only figured dimensions.

All structural components shown are indicative only. Details / calculations of structural members are to be provided by the Structural Engineer.

This drawing is not to be copied or divulged to a third party without written permission.



Revisions		
R01	Preliminary Issue	27.02.25
R02	Amendments	14.03.25

Project:

Extensions and Alterations

at The Noddle
Scapegoat Hill,
Huddersfield HD7 4NS

for Mr. M. Walker

Proposed Plans and Elevations

Purpose of issue: PLANNING

Drawn CJA

Date Feb 2024

Scales 1:100 @ A1

Drawing No. 24122 - 0301 - R02

