


PROPOSED FRONT ELEVATION
1:50



PROPOSED REAR ELEVATION
1:50

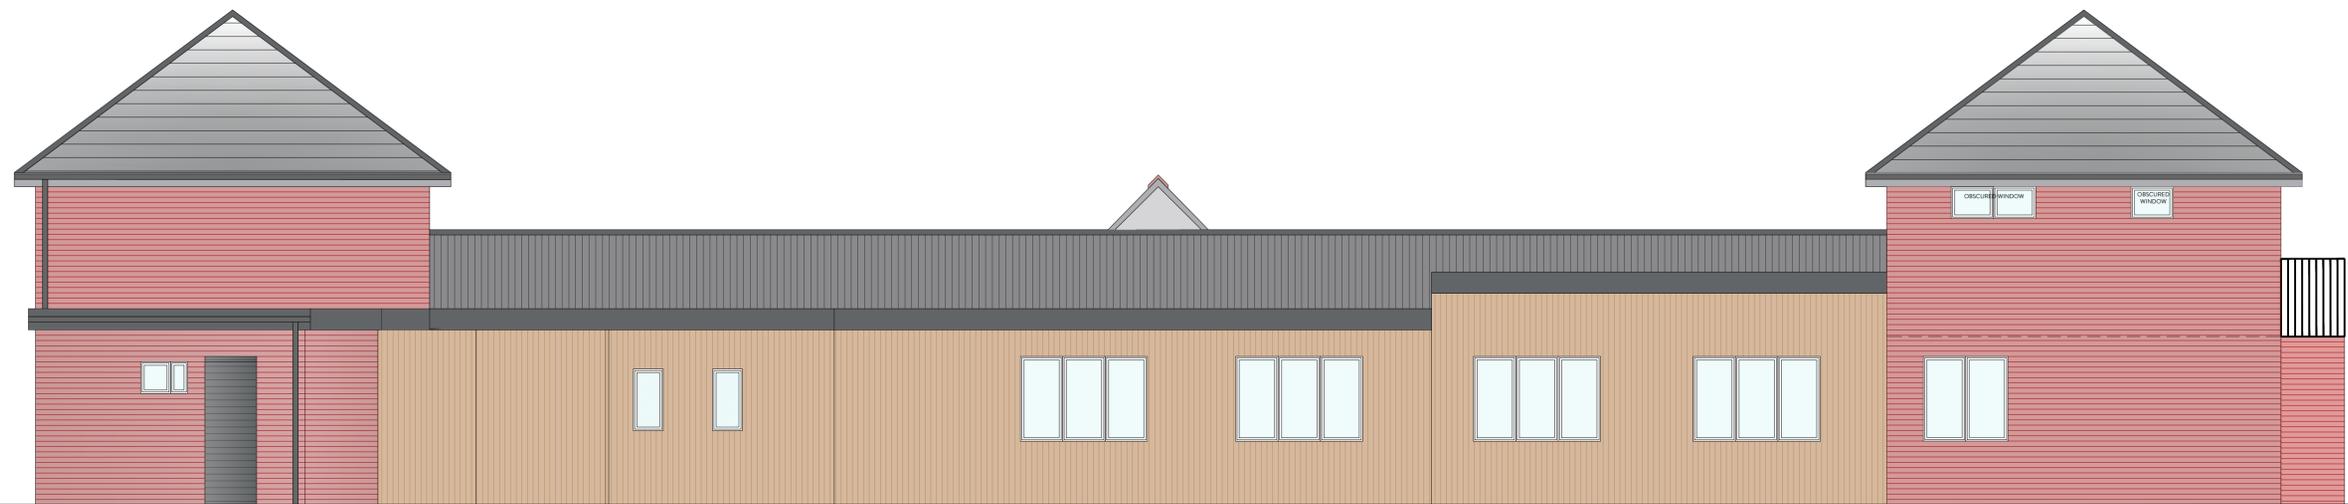

- 1 RED BRICK TO MATCH EXISTING
- 2 GREY CLADDING COMPOSITE WEATHERBOARD GREY
- 3 TIMBER CLADDING WESTERN CEDAR
- 4 STONE PITCHED FACE
- 5 METAL CLADDING ZINC-GREY



REVISION	DESCRIPTION	DATE	NOTES

STATUS PLANNING DRAWING		PROJECT TITLE MOORLANDS CRICKET CLUB, MIRFIELD	
DRAWING TITLE ORANGE DESIGN STUDIO. ARCHITECTURAL PRACTICE		PROPOSED FRONT AND REAR ELEVATIONS	
SCALE 1:50	DRAWN EC	CHECKED JH	PROJECT REFERENCE ODS_24-899
PAPER SIZE A1	DWG NUMBER (30)001	DATE 27/02/25	REVISION 1
hello@orangedesignstudio.co.uk 59A, Huddersfield Road, Mirfield, WF14 8AA orangedesignstudio.co.uk 01924 650930		CLIENT MOORLANDS CRICKET CLUB	
<small>COPYRIGHT © ORANGE DESIGN STUDIO LIMITED</small>			