



Only figured dimensions should be used.
 Scaled dimensions should be checked with the Architect.
 This drawing together with the design, is the property and copyright
 of the Architect and must not be reproduced without written
 permission

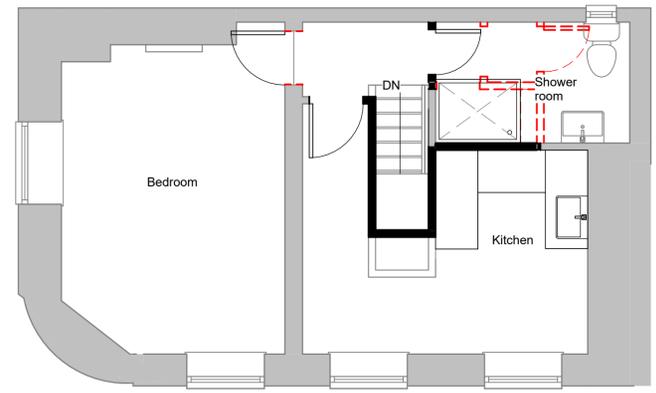

1 Proposed First Floor
 1 : 50

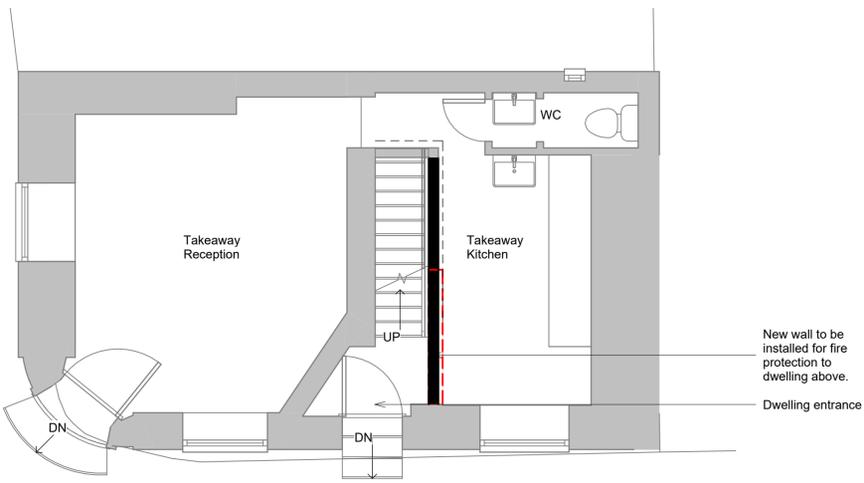

2 Proposed Ground Floor
 1 : 50

rev	description	drawn	auth	date
DO NOT SCALE OFF THIS DRAWING				

ACUMEN
 Designers & Architects

acumenarchitects.co.uk 01484 546 000
 Headrow House, Old Leeds Road, Huddersfield, Huddersfield HD1 1SG

Client
WATERLOO INVESTMENTS
 1984 LTD

Project
13-15 CHAPEL HILL, HUDDERSFIELD HD1 3ED

Project No 2883	Drawing No (100)02	Rev
--------------------	-----------------------	-----

Description
PROPOSED FLOOR PLANS

Scale 1 : 50 @ A1	Date Drawn JAN 24	Drawn By GH	Authorised By JC
----------------------	----------------------	----------------	---------------------

Purpose of Issue
 Planning Building Regs Tender Construction Comment Info