


Only figured dimensions should be used.  
 Scaled dimensions should be checked with the Architect.  
 This drawing together with the design, is the property and copyright  
 of the Architect and must not be reproduced without written  
 permission

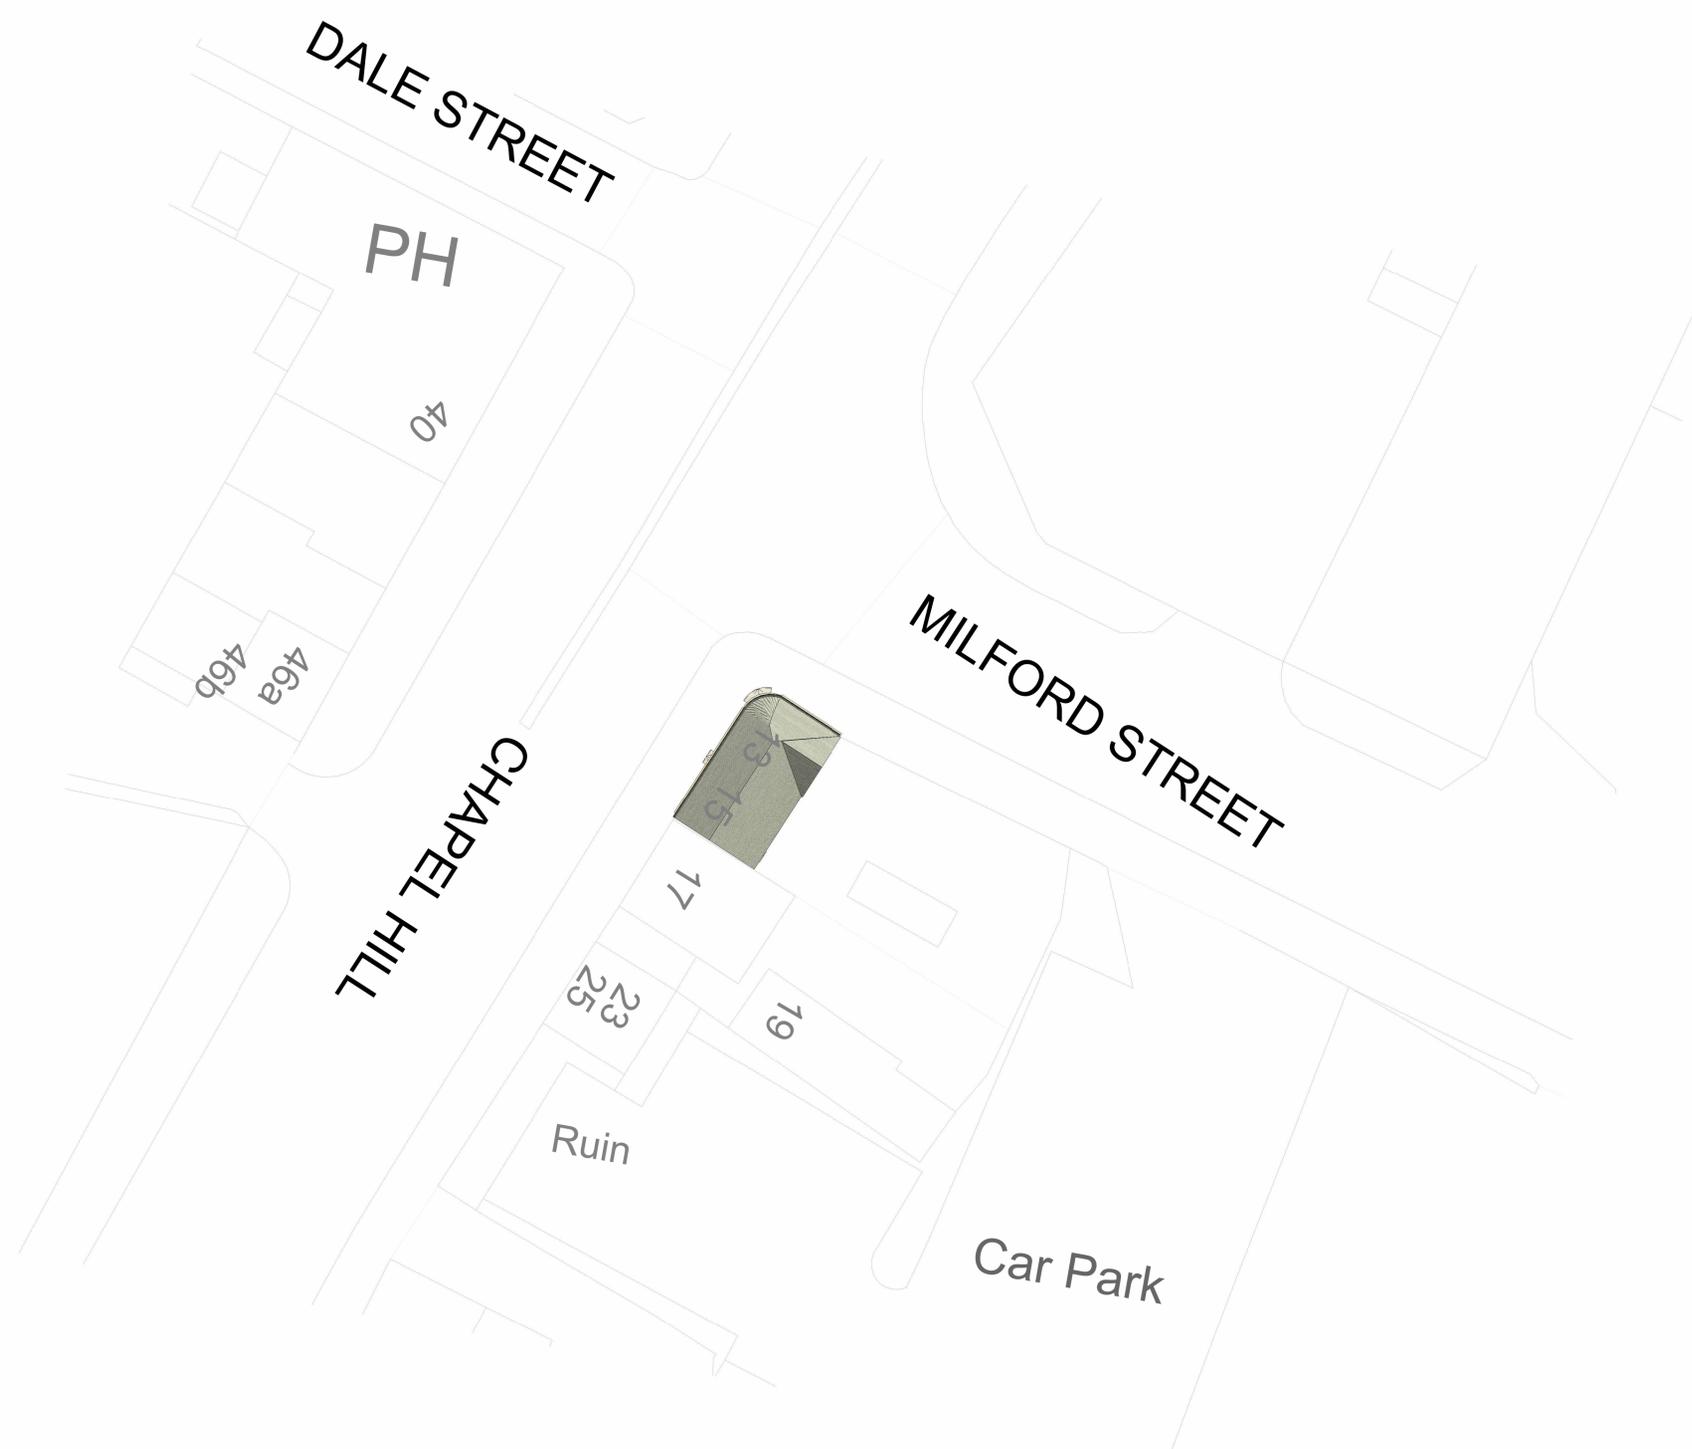

1 Site  
 1 : 200

rev	description	drawn	auth	date
DO NOT SCALE OFF THIS DRAWING				

**ACUMEN**  
 Designers & Architects

acumenarchitects.co.uk 01484 546 000  
 Headrow House, Old Leeds Road, Huddersfield, Huddersfield HD1 1SG

Client  
**WATERLOO INVESTMENTS**  
 1984 LTD

Project  
**13-15 CHAPEL HILL, HUDDERSFIELD HD1 3ED**

Project No	Drawing No	Rev
2883	(100)03	

Description  
**SITE PLAN**

Scale	Date Drawn	Drawn By	Authorised By
1 : 200 @ A1	JAN 24	GH	JC

Purpose of Issue  
 Planning  Building Regs  Tender  Construction  Comment  Info