



This drawing has been prepared specifically for the purpose of obtaining Planning Permission and/or Building Regulation Approval. Its suitability for other purposes without supplementary details and specification cannot be guaranteed. The Permissions and/or Approvals are beyond the Architects control, and no guarantee that such will be granted is given or to be inferred by reason of the preparation of this drawing. Only figured dimensions are to be used. All dimensions to be checked on site. This drawing together with the design is the property and copyright of the Architect and must not be reproduced without prior written permission.

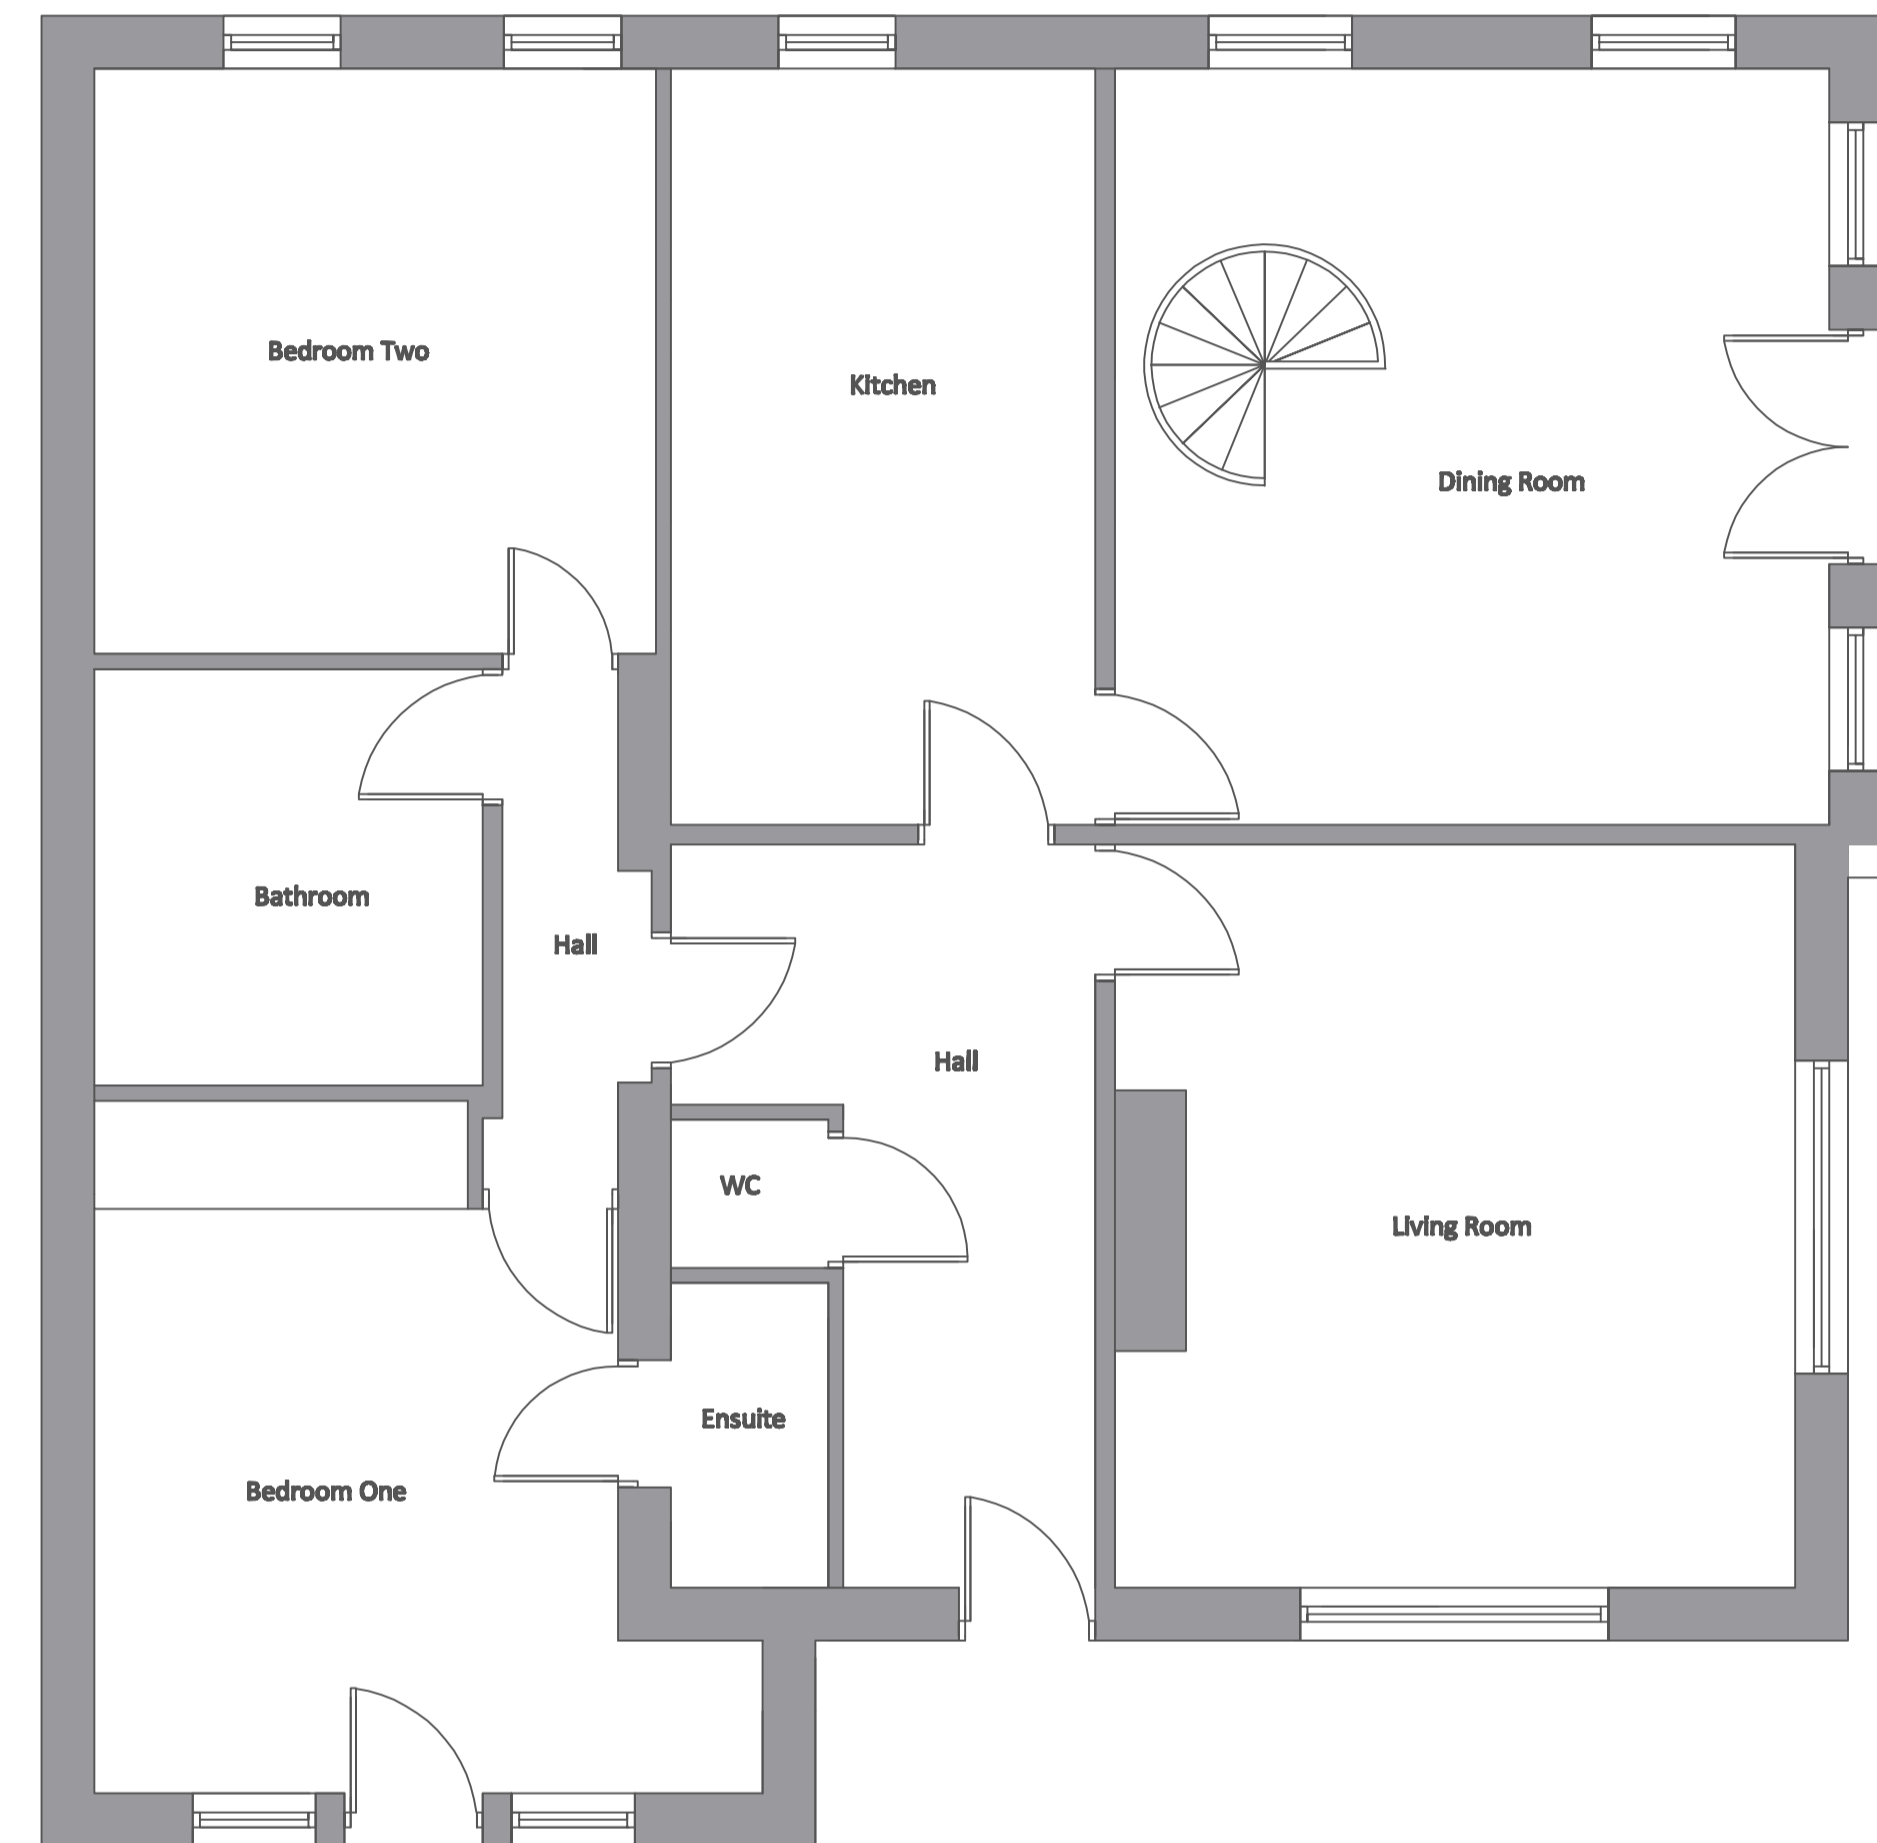

Existing Ground Floor Plan

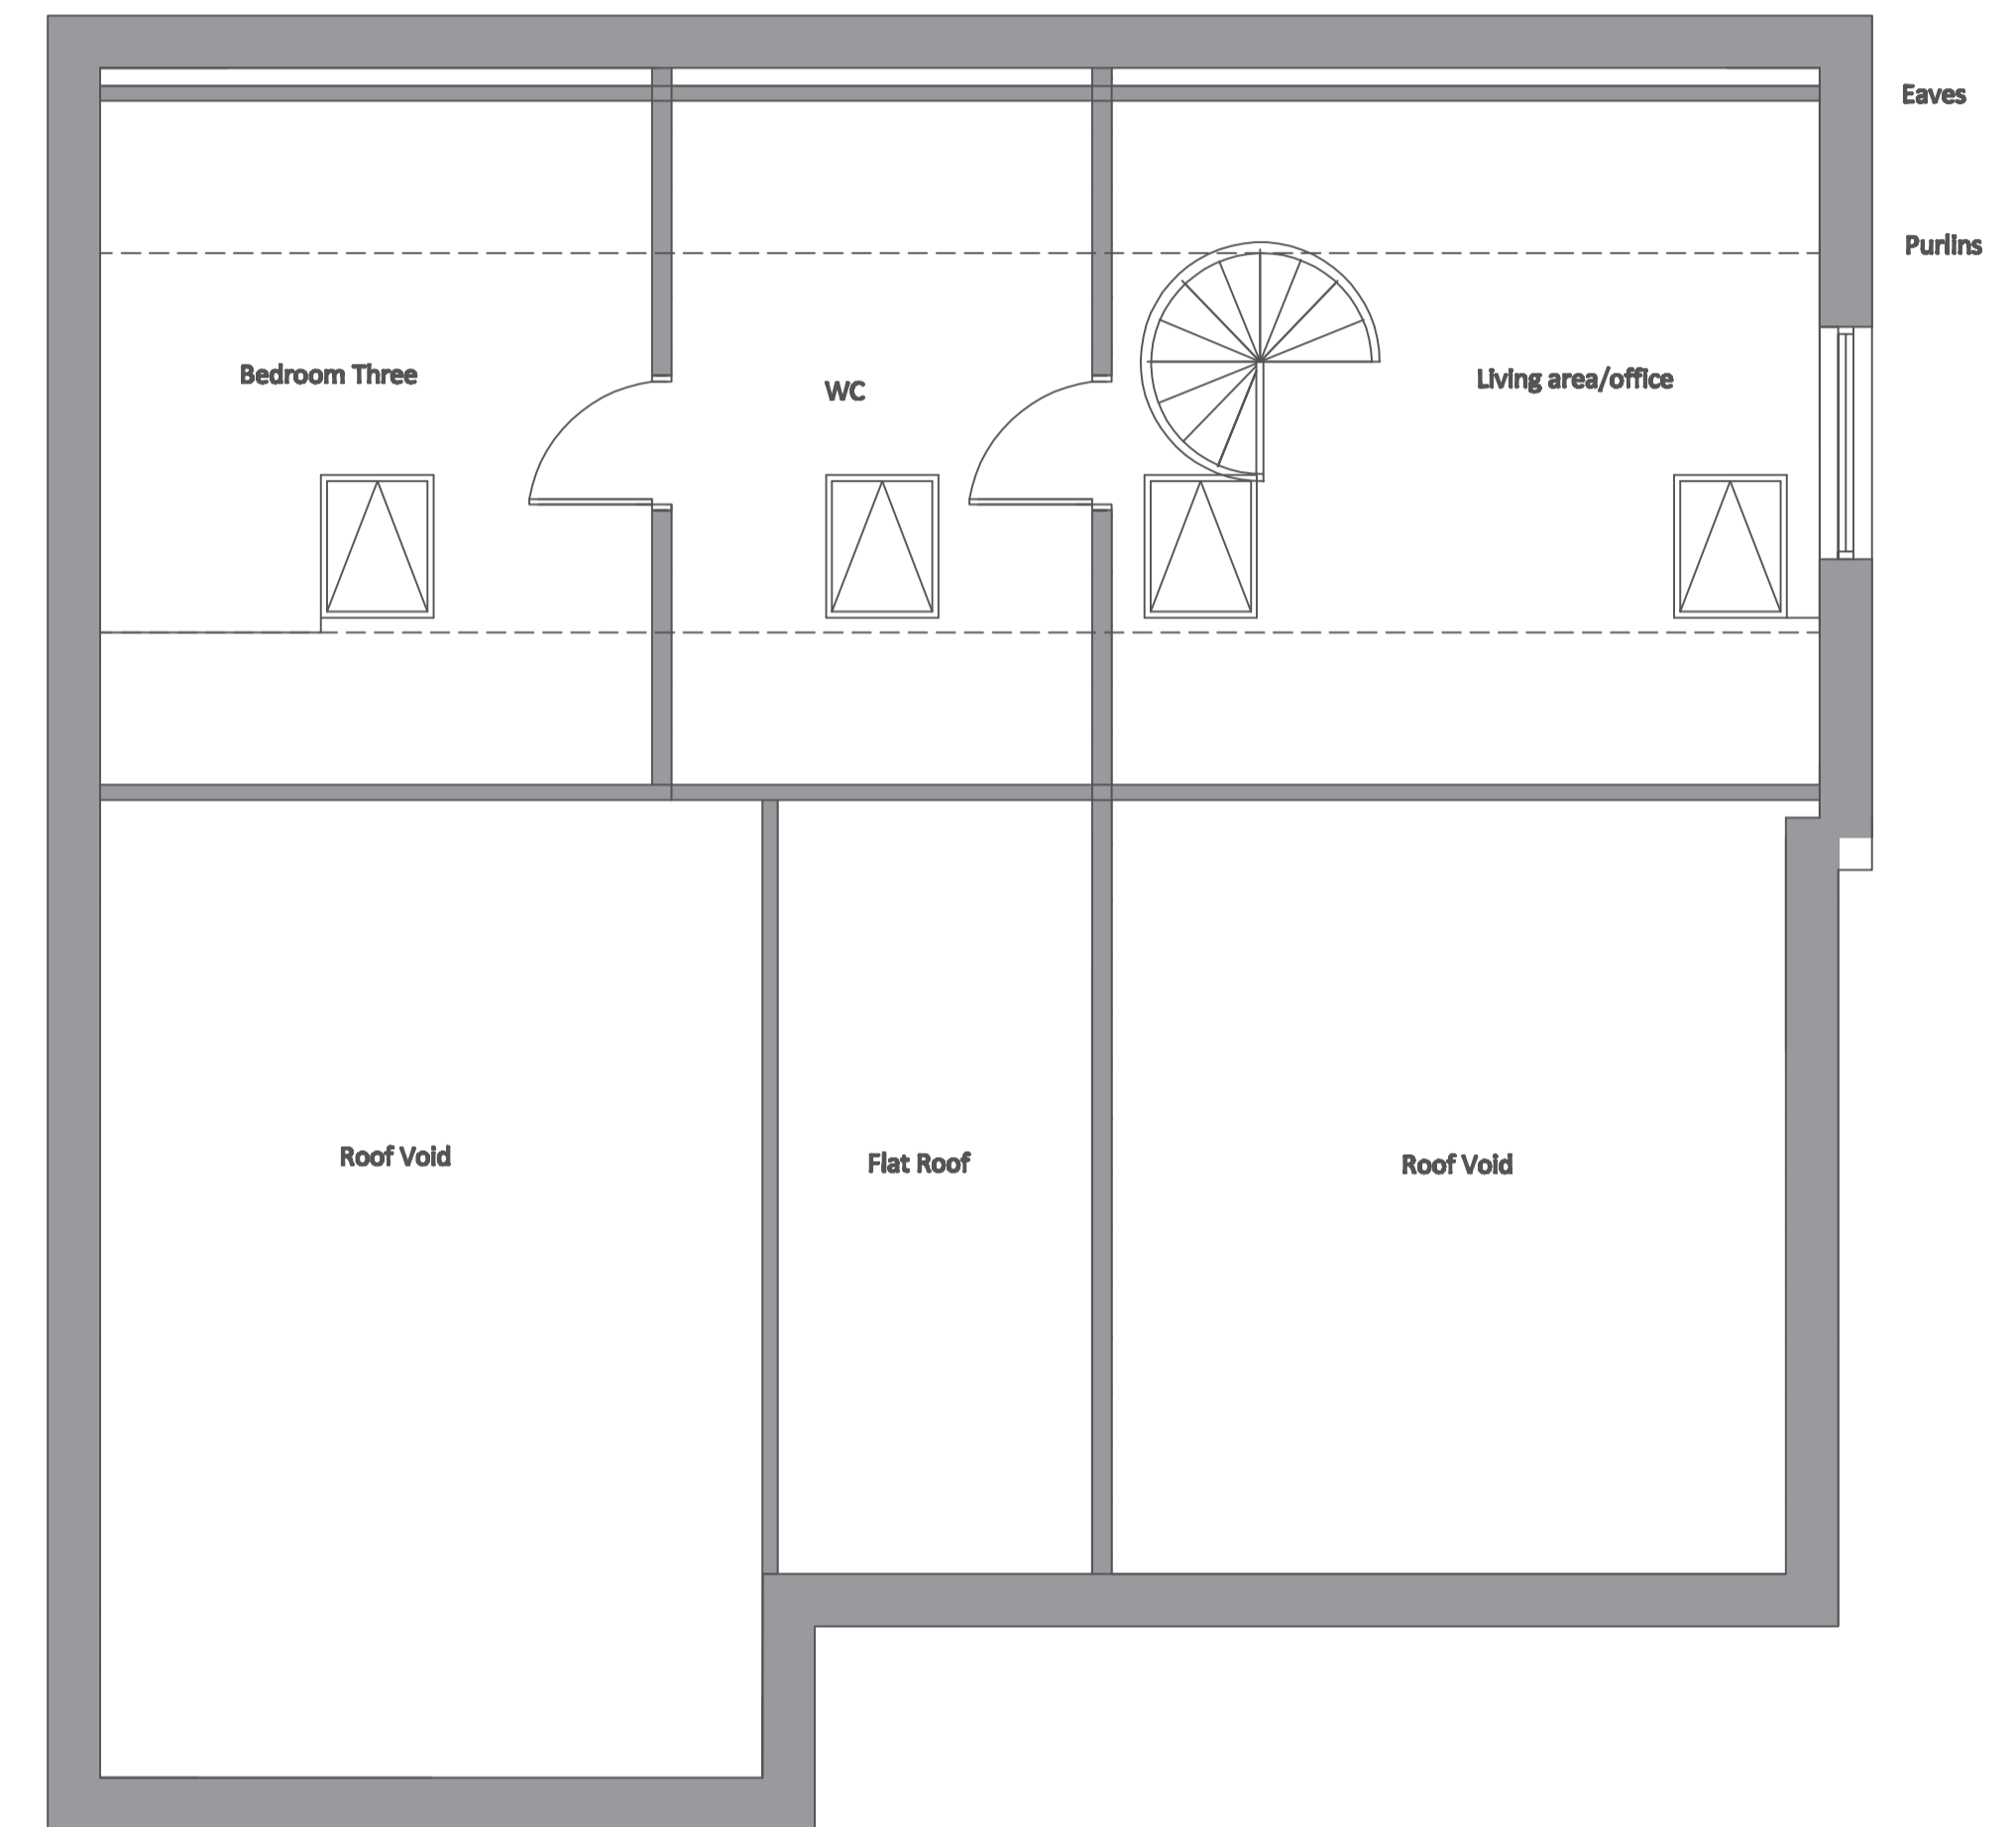

Existing First Floor Plan

Client: - <b>Mr &amp; Mrs Lane</b>		Scheme: - <b>Raising of ridge height, first floor extension, front porch extension, internal alterations and detached garage</b>	
Location: - <b>101 Hopton Lane, Upper Hopton, WF14 8EJ</b>		Dwg Number: - <b>PL-01</b>	Date: - <b>July 24</b>
Drawing Description: - <b>Existing Floor Plans</b>	Scale: - <b>1:50</b>	Amendments: -	