




Existing Ground Floor Plan
1 : 50

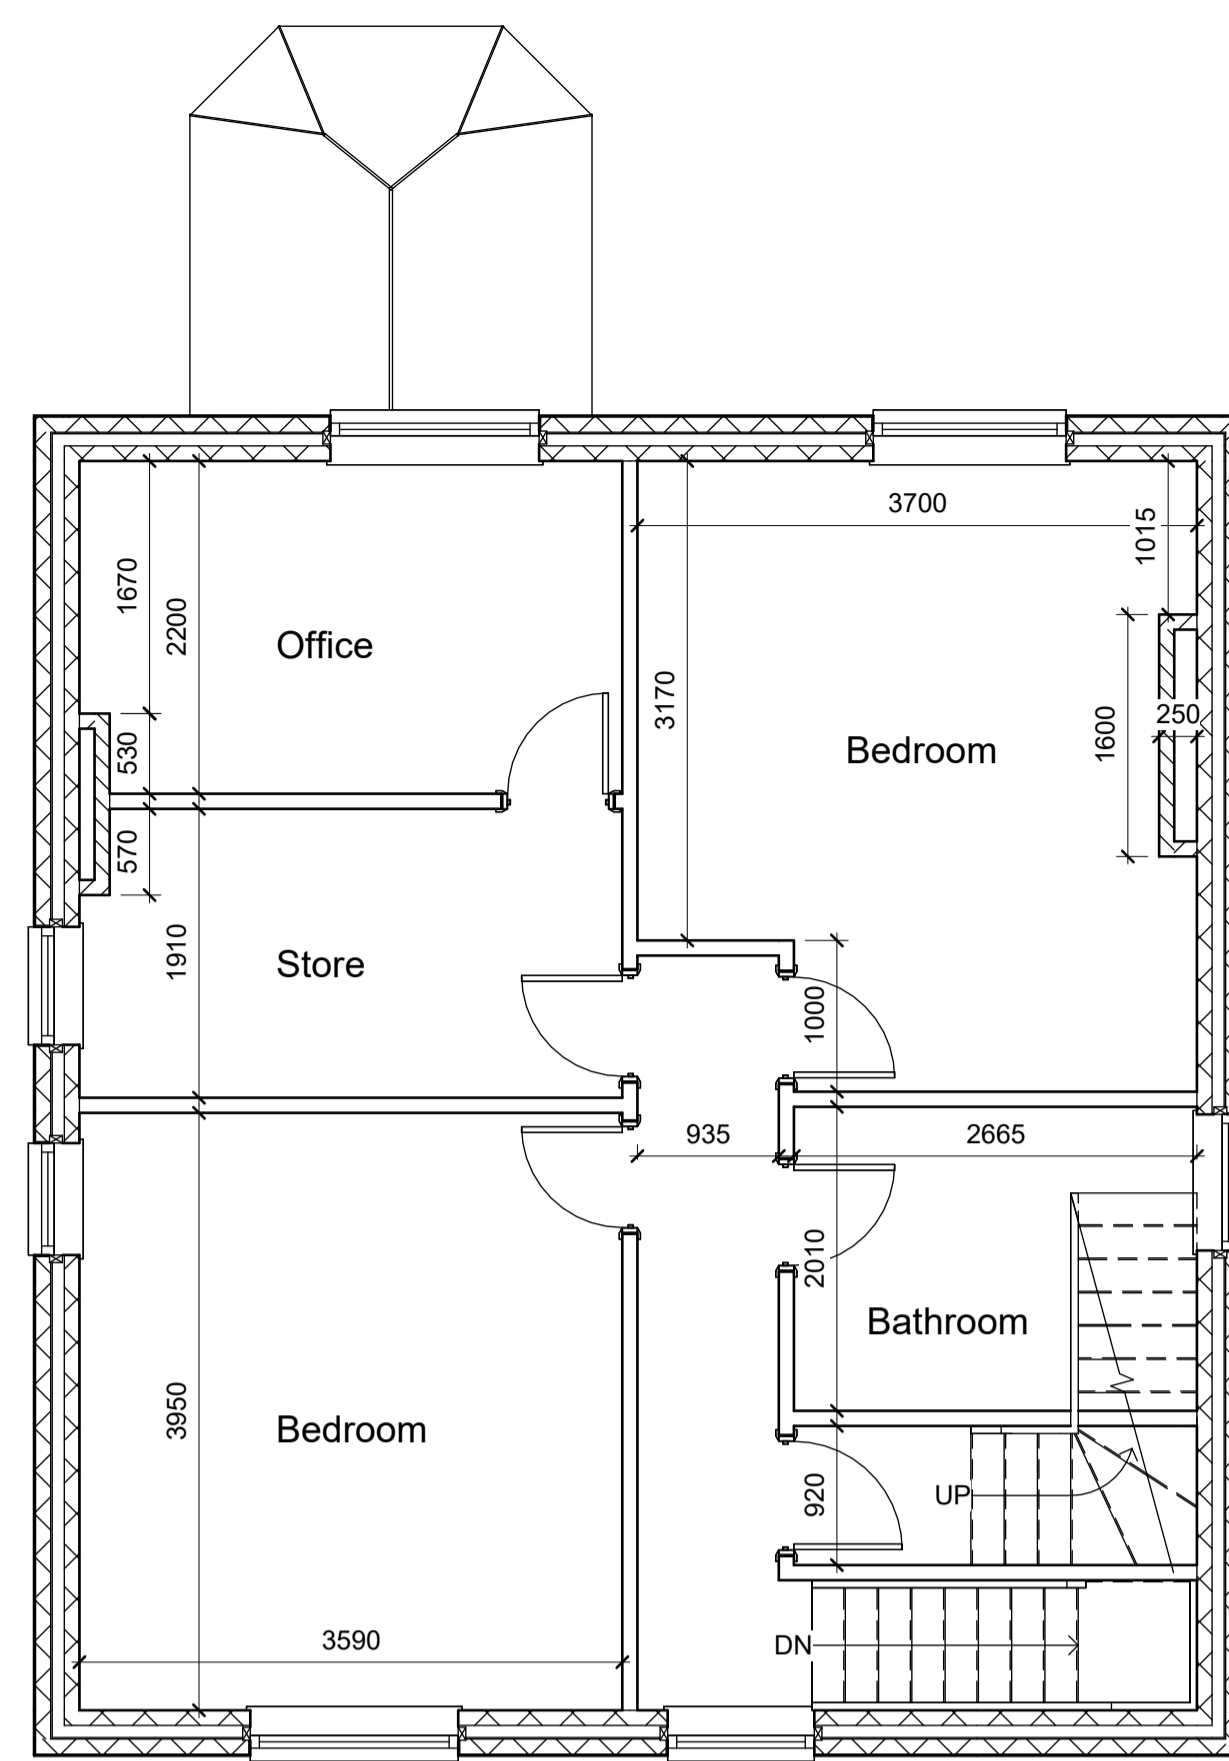


Existing First Floor Plan
1 : 50

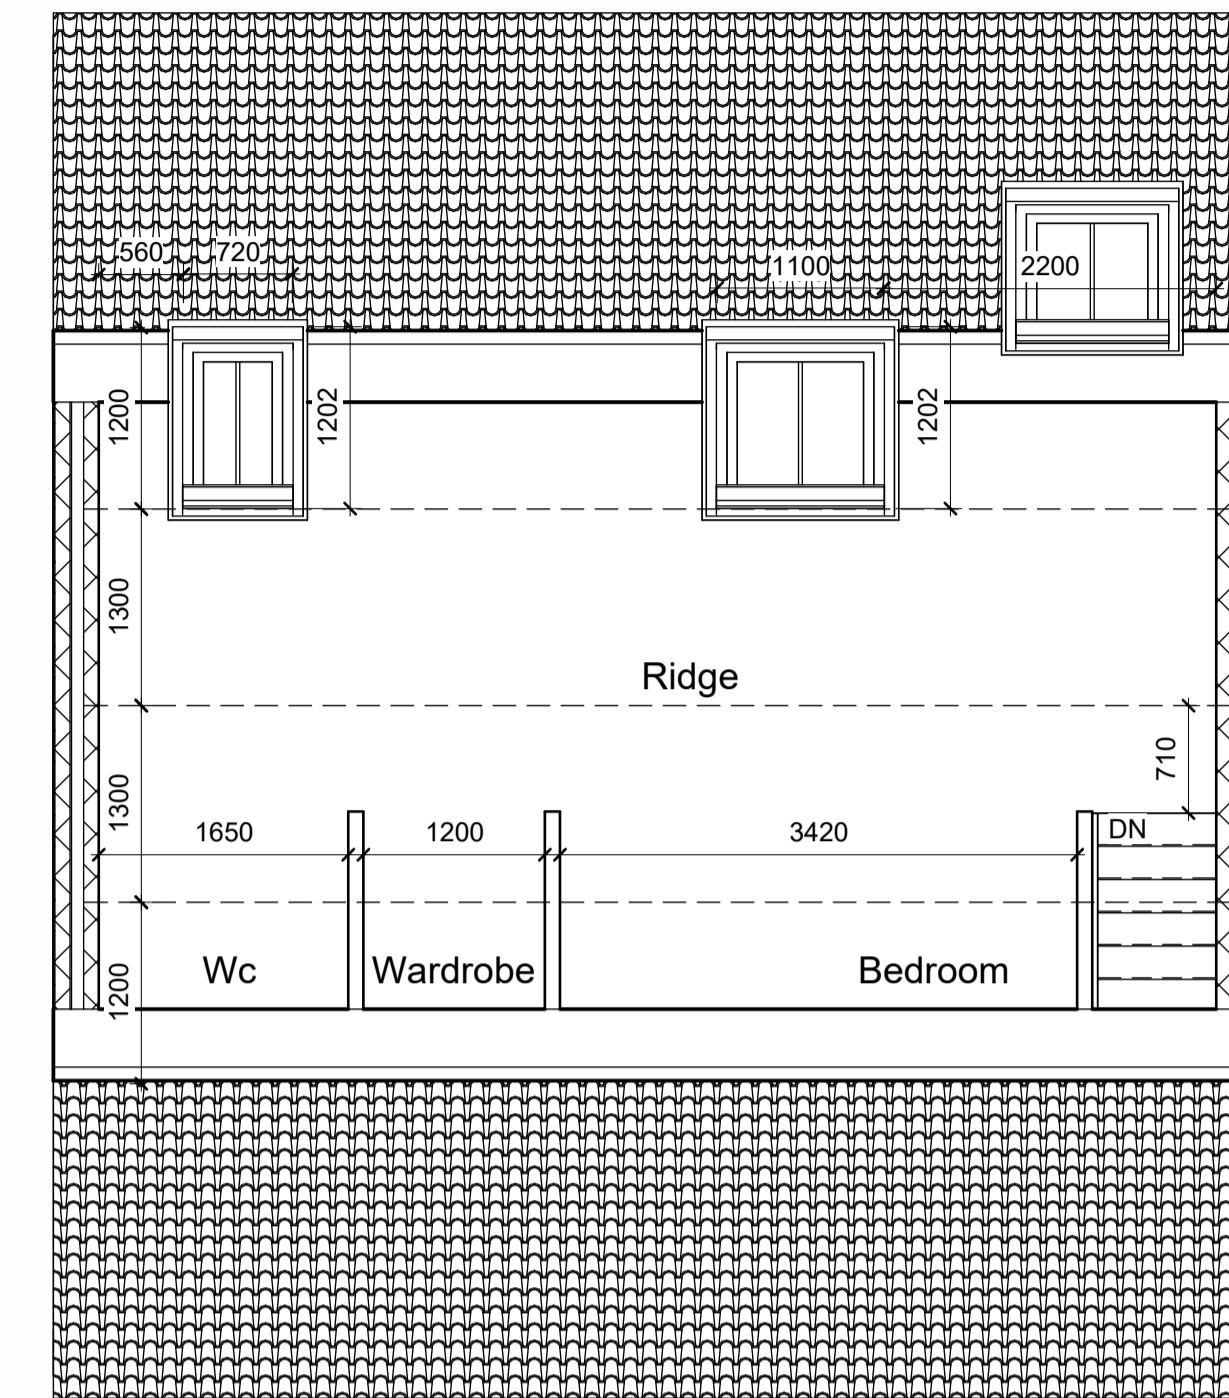


Existing Loft
1 : 50

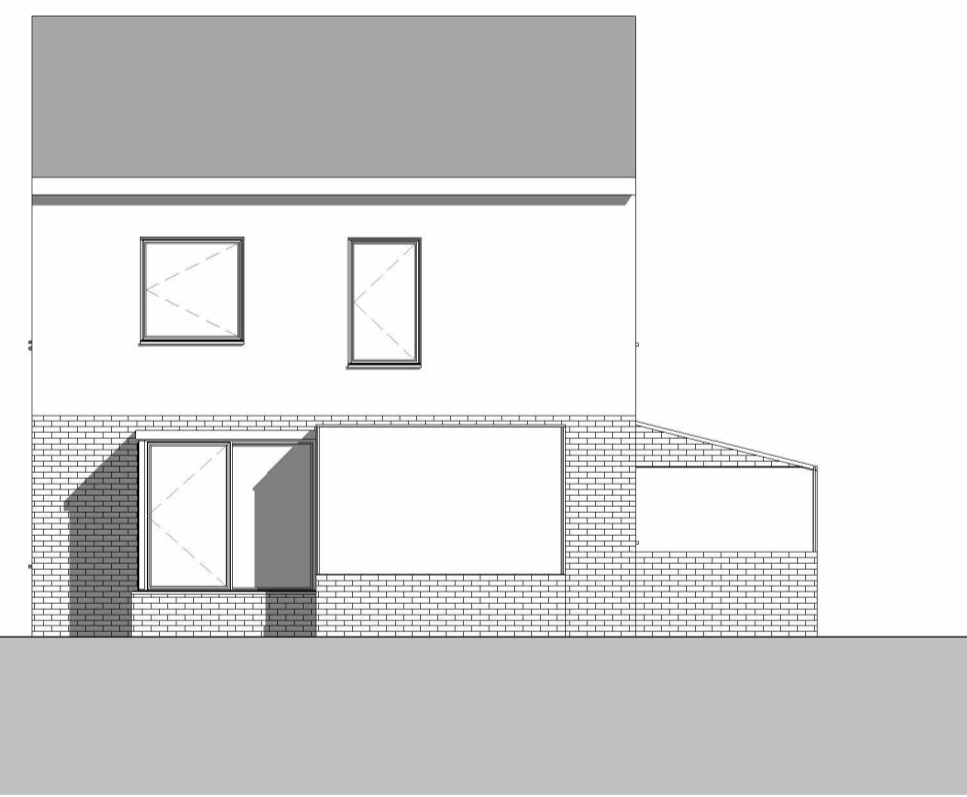


Existing Front Elevation
1 : 100

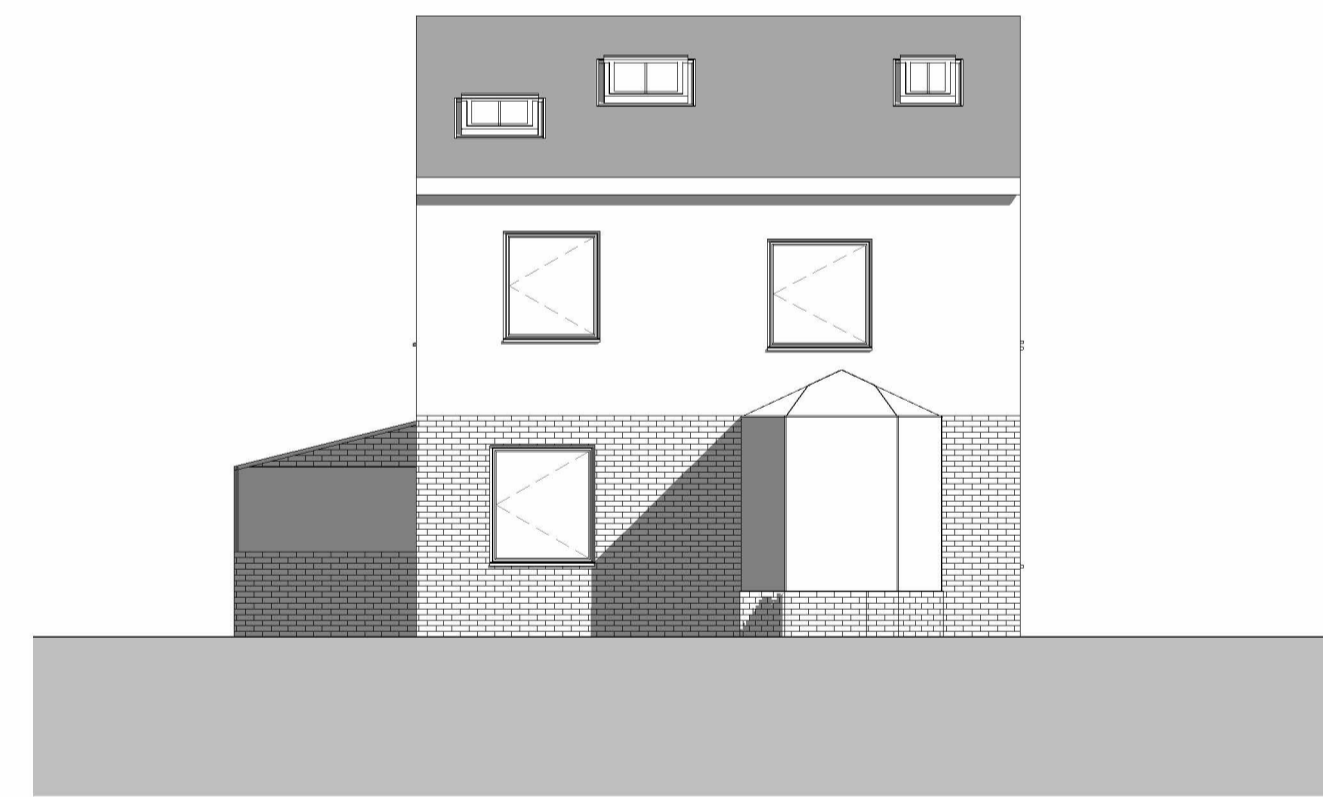

Existing Rear Elevation
1 : 100

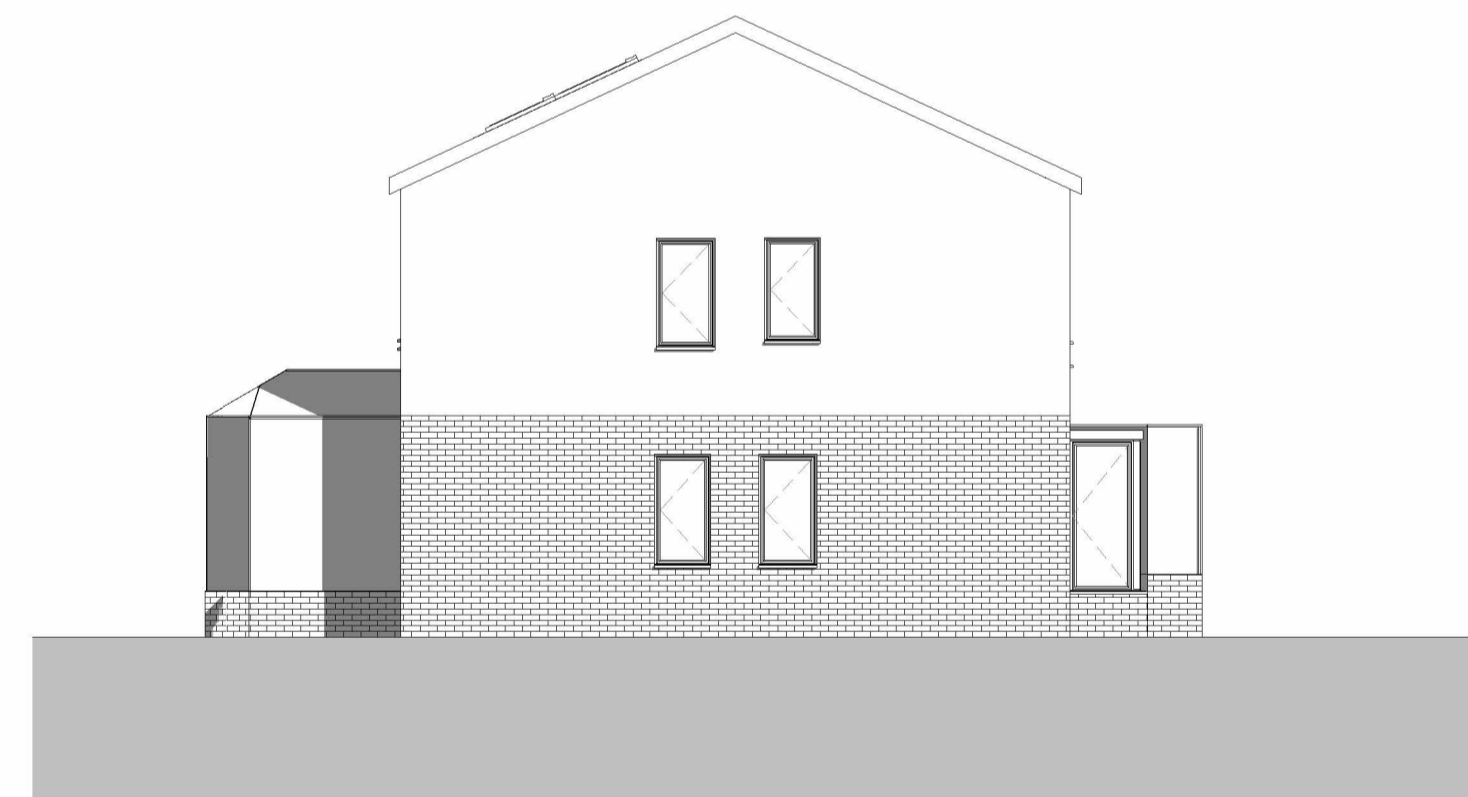

Existing Left Elevation
1 : 100

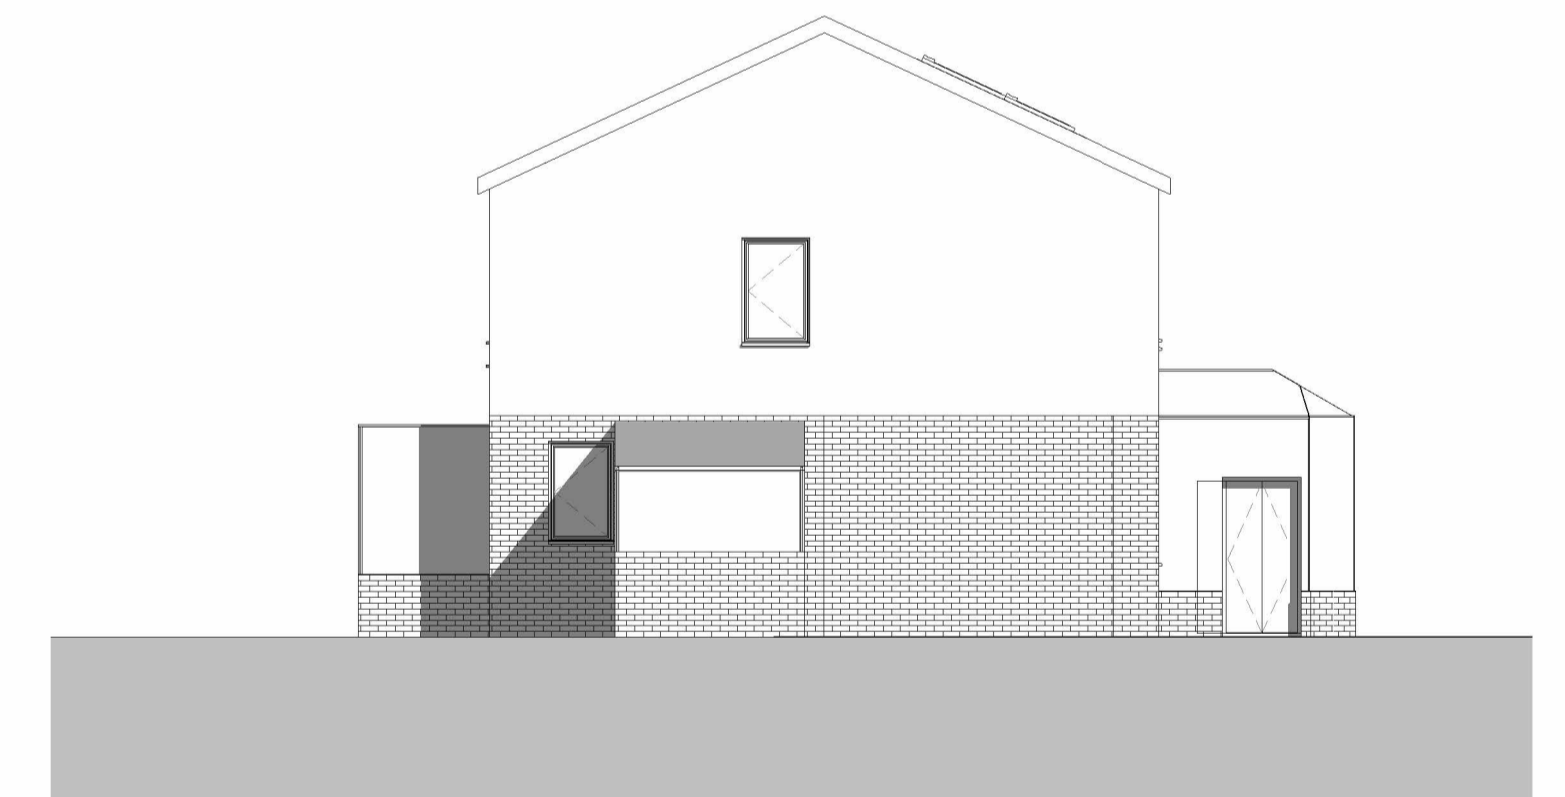

Existing Right Elevation
1 : 100

Note:
All Dimensions Are Approximate
And TBC On Site By Contractor



Project Name
384 Wakefield Rd, Huddersfield, HD5 8DY

Drawing Title:
Existing Grouped Plans

Drawing Number: TR-A25-0103-A3
Scale: As indicated@A1

Date: 27/03/25
Revision: Approver

Drawn By: AM
Checked by: JA

Reason For Issue:
Planning