


Location Plan
1 : 1250



Existing Site Plan
1 : 200

Note:
All Dimensions Are Approximate
And TBC On Site By Contractor

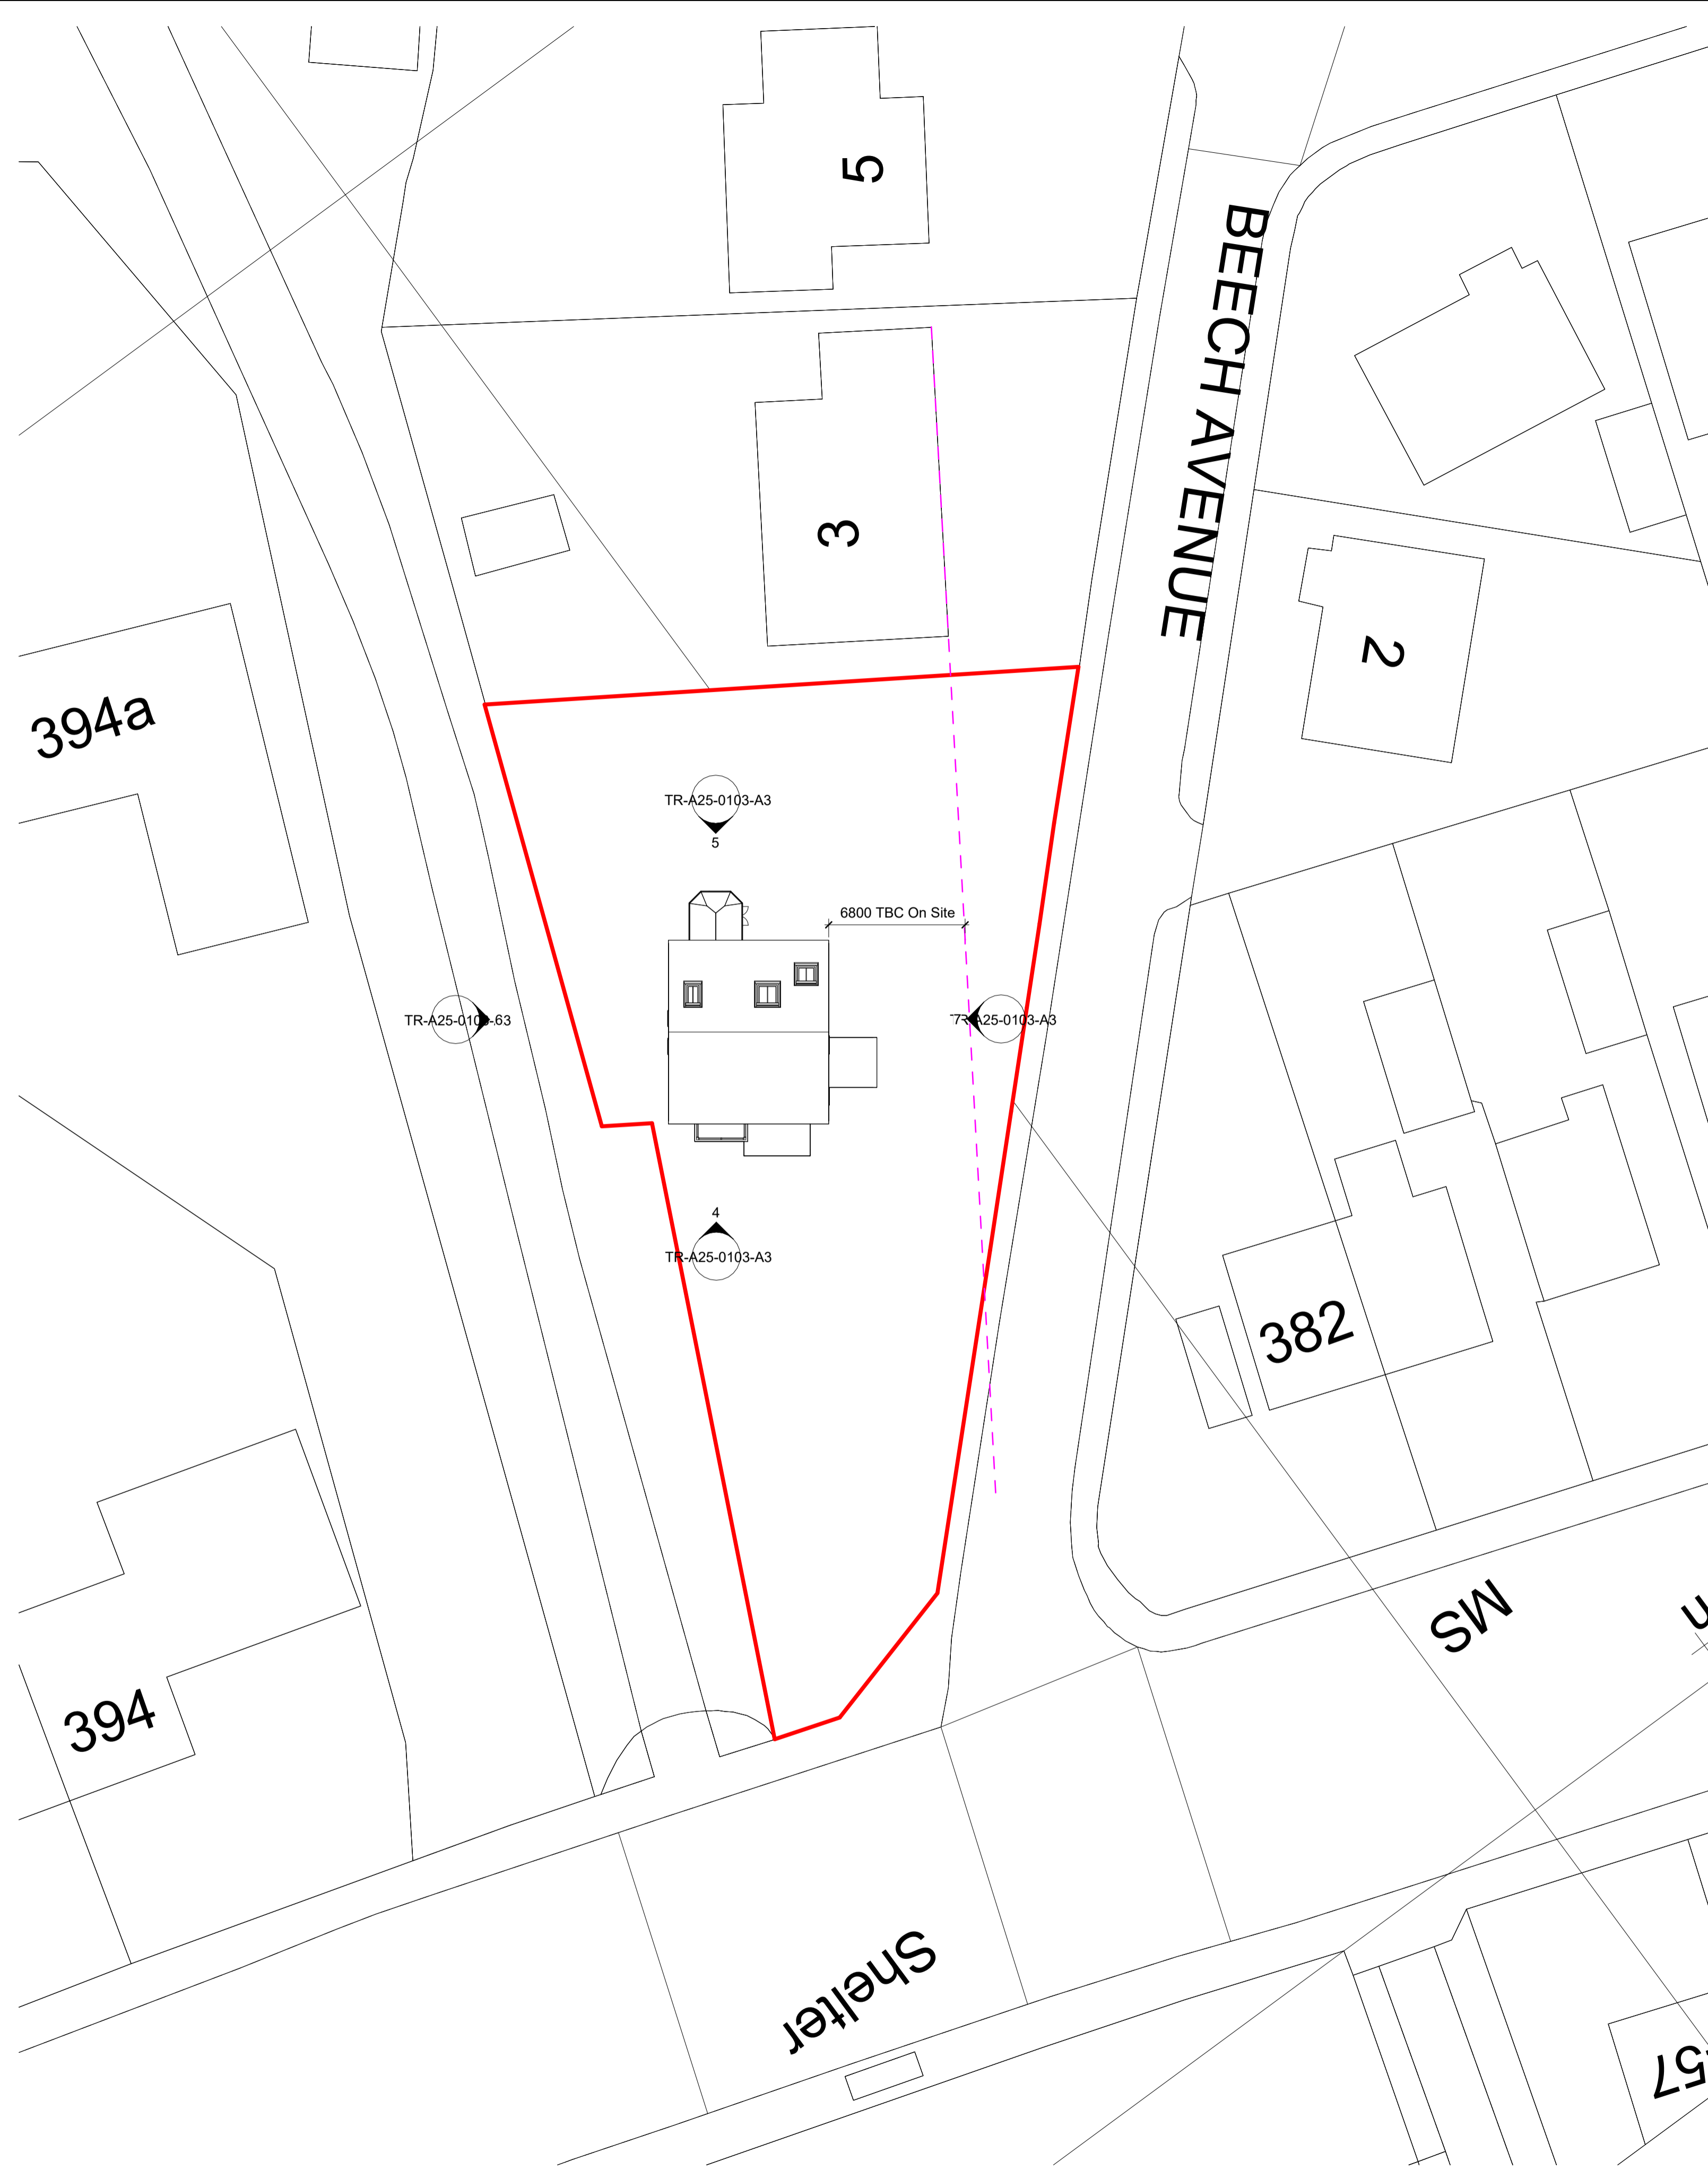

Project Name
384 Wakefield Rd, Huddersfield, HD5 8DY

Drawing Title:
Location & Existing Site Plan

Drawing Number: TR-A25-0103-A2
Scale: As indicated@A1

Date: 04/07/25
Revision: A

Drawn By: AM
Checked by: JA

Reason For Issue:
Planning