


Location Plan
1 : 1250



Proposed Site Plan
1 : 200

Note:
All Dimensions Are Approximate
And TBC On Site By Contractor

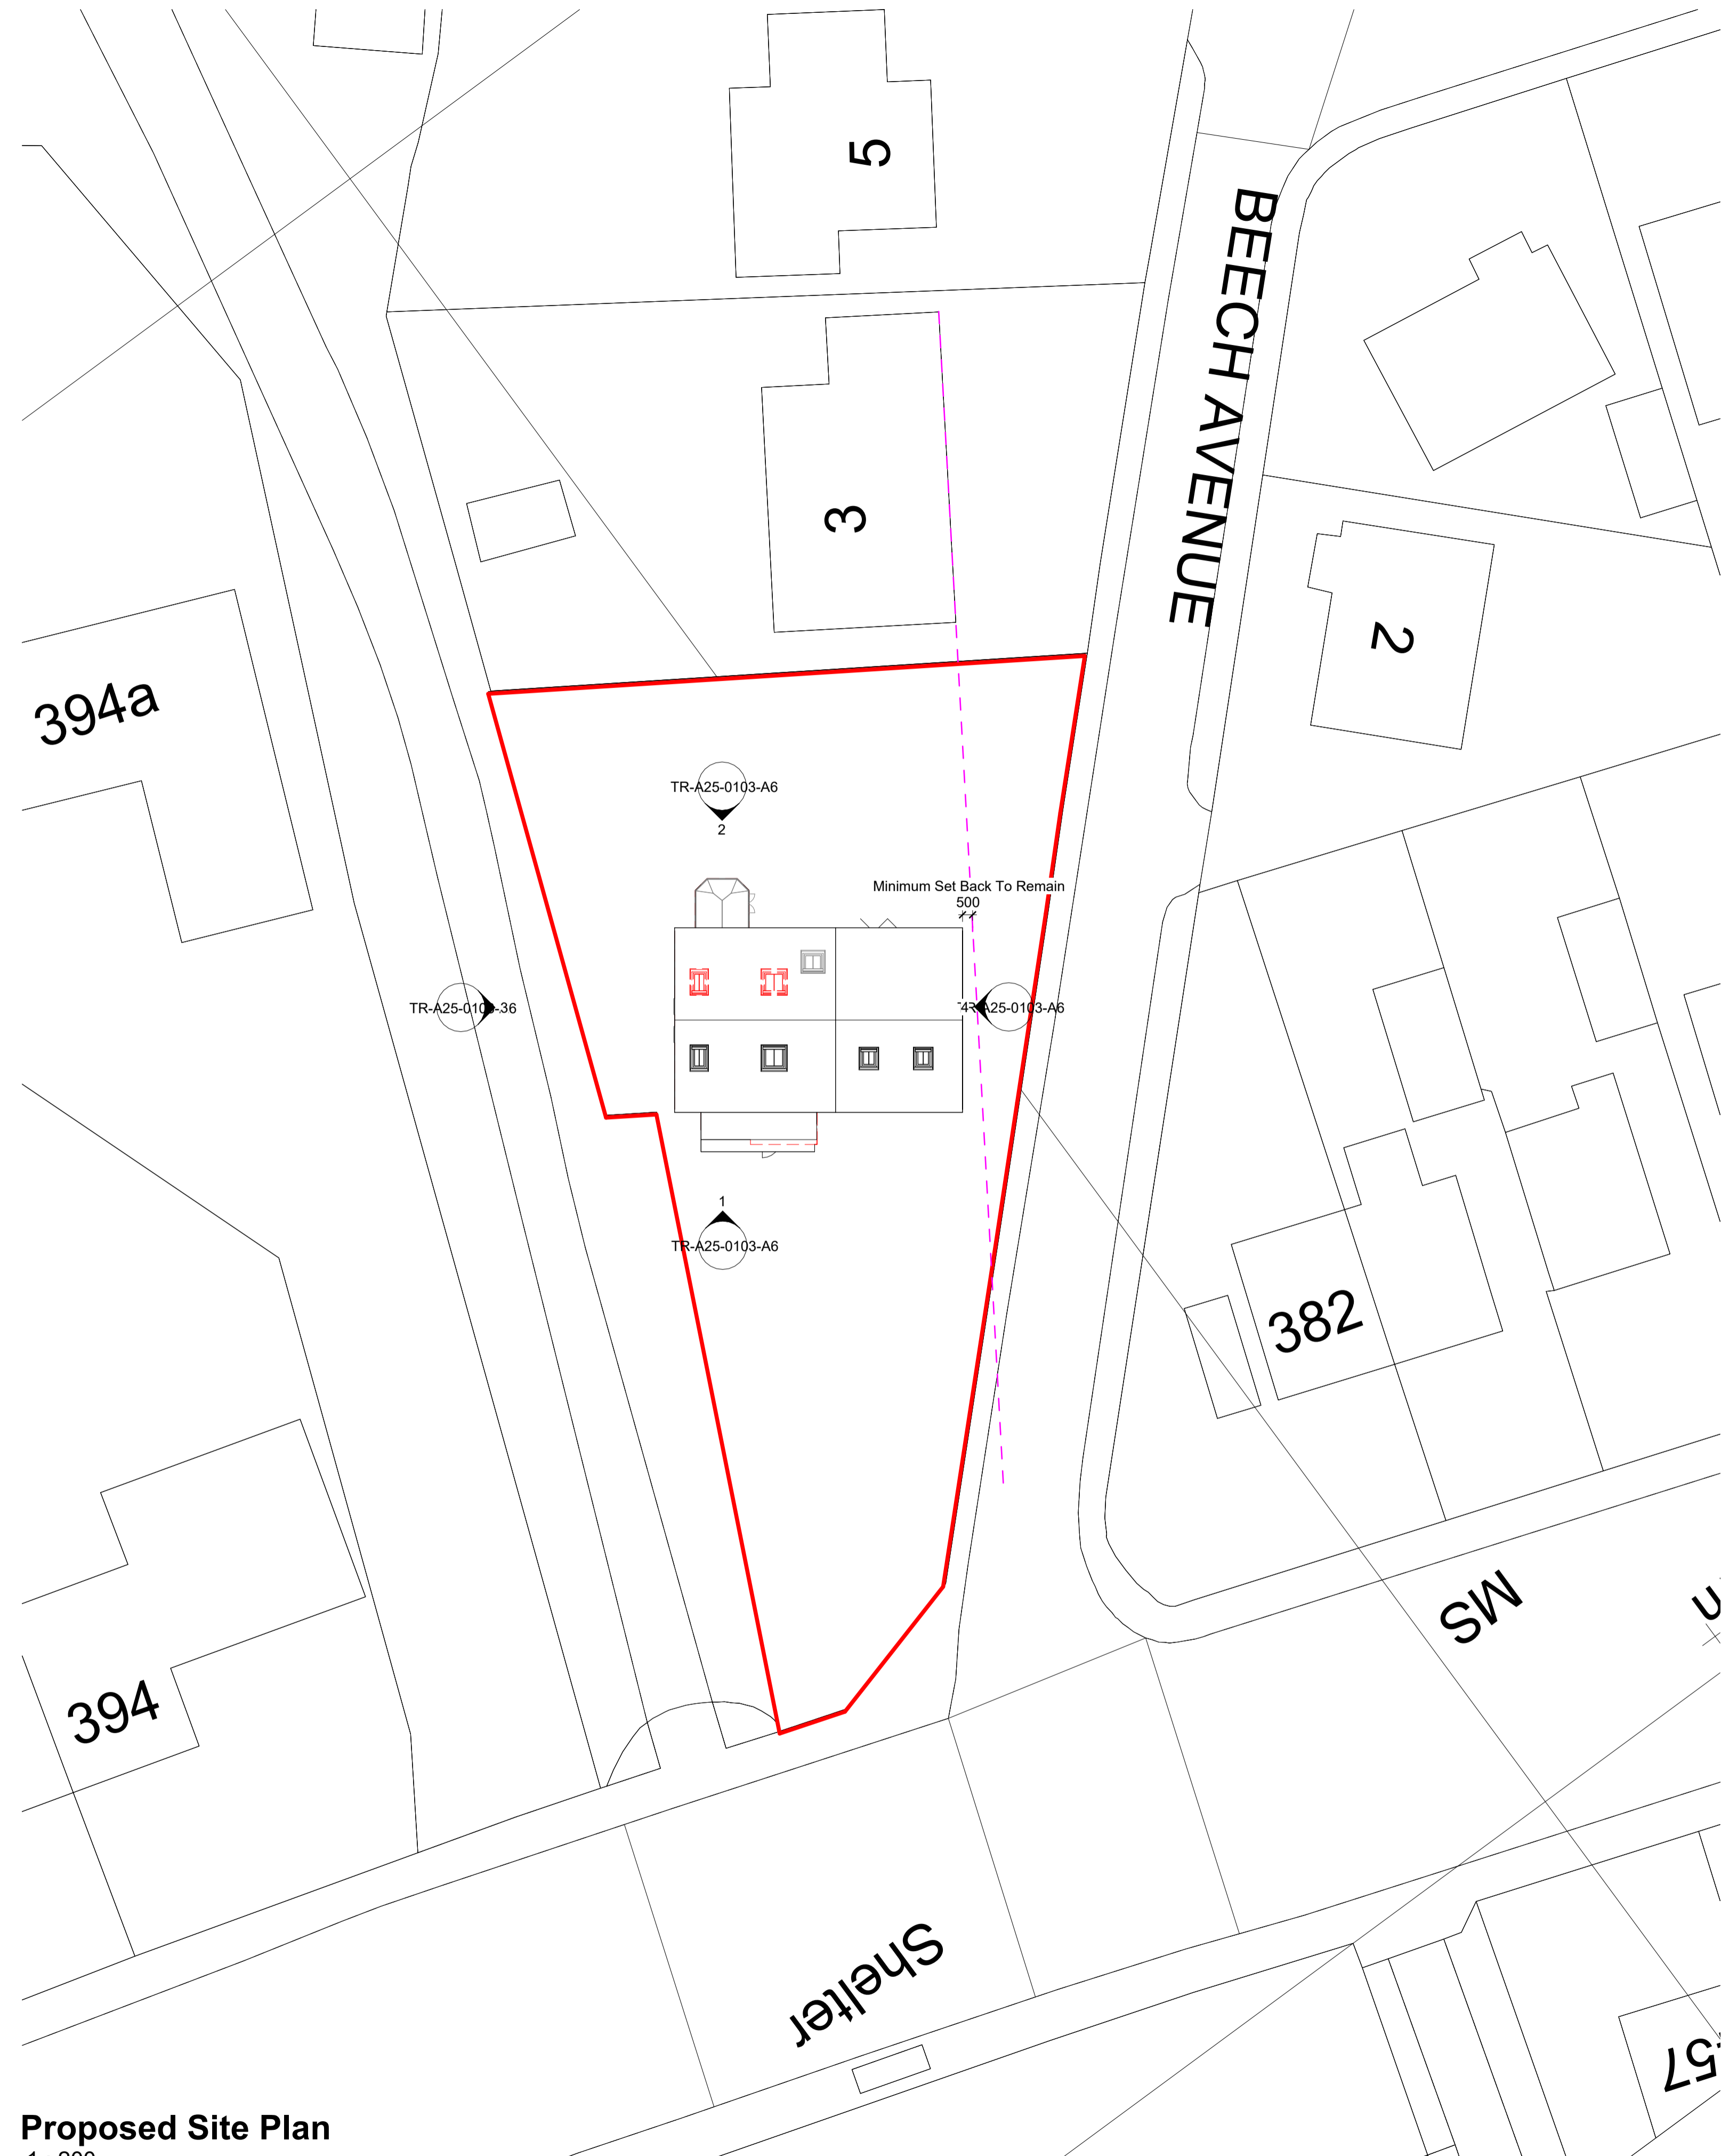

Project Name 384 Wakefield Rd, Huddersfield, HD5 8DY	
Drawing Title: Location & Proposed Site Plan	
Drawing Number: TR-A25-0103-A4	Scale: As indicated@A1
Date: 04/07/25	Revision: A
Drawn By: AM	Checked by: JA
Reason For Issue: Planning	