


EXISTING FRONT ELEVATION
SCALE 1:100



EXISTING GABLE ELEVATION
SCALE 1:100

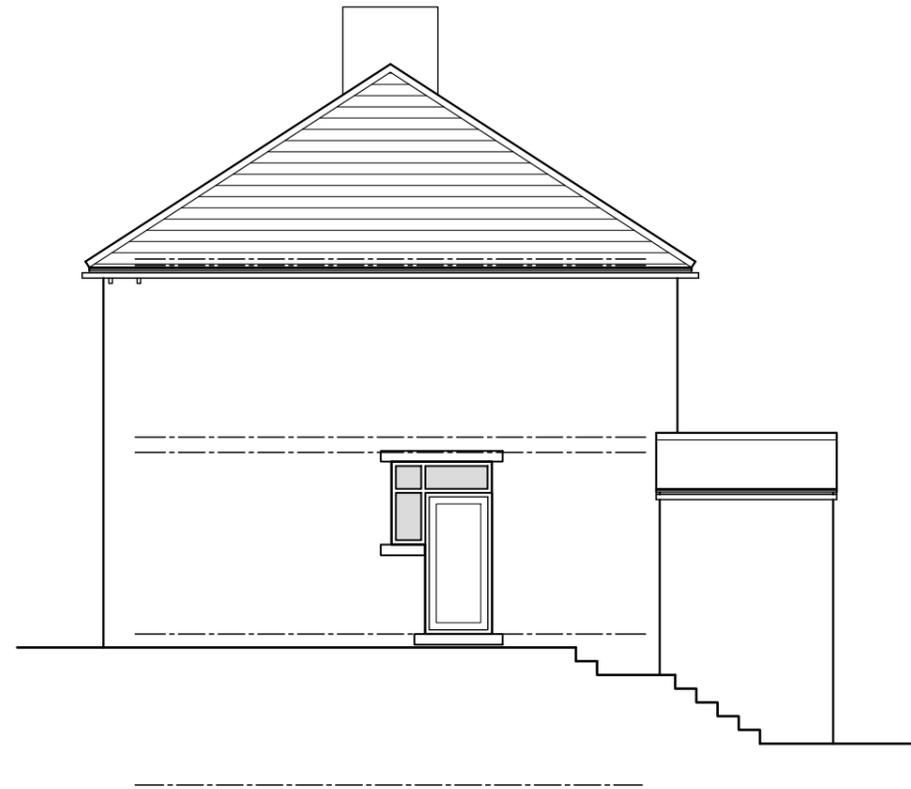

EXISTING REAR ELEVATION
SCALE 1:100



Do not scale from this drawing. The contractor must check all dimensions on site before construction or manufacture of materials.



Rev	Description	Date	By	App'd
-----	-------------	------	----	-------

Client
MR S HUGHES

Project
**PROPOSED GABLE & DORMER to
253 SCAR LANE, GOLCAR**

Drawing title
EXISTING ELEVATIONS

Drawn by RH	Date MAR 25	App'd -
Drawing no AL 02	Project no 25-0230	Scale @ A3 1:100
		Rev -