



South West Elevation
(side)

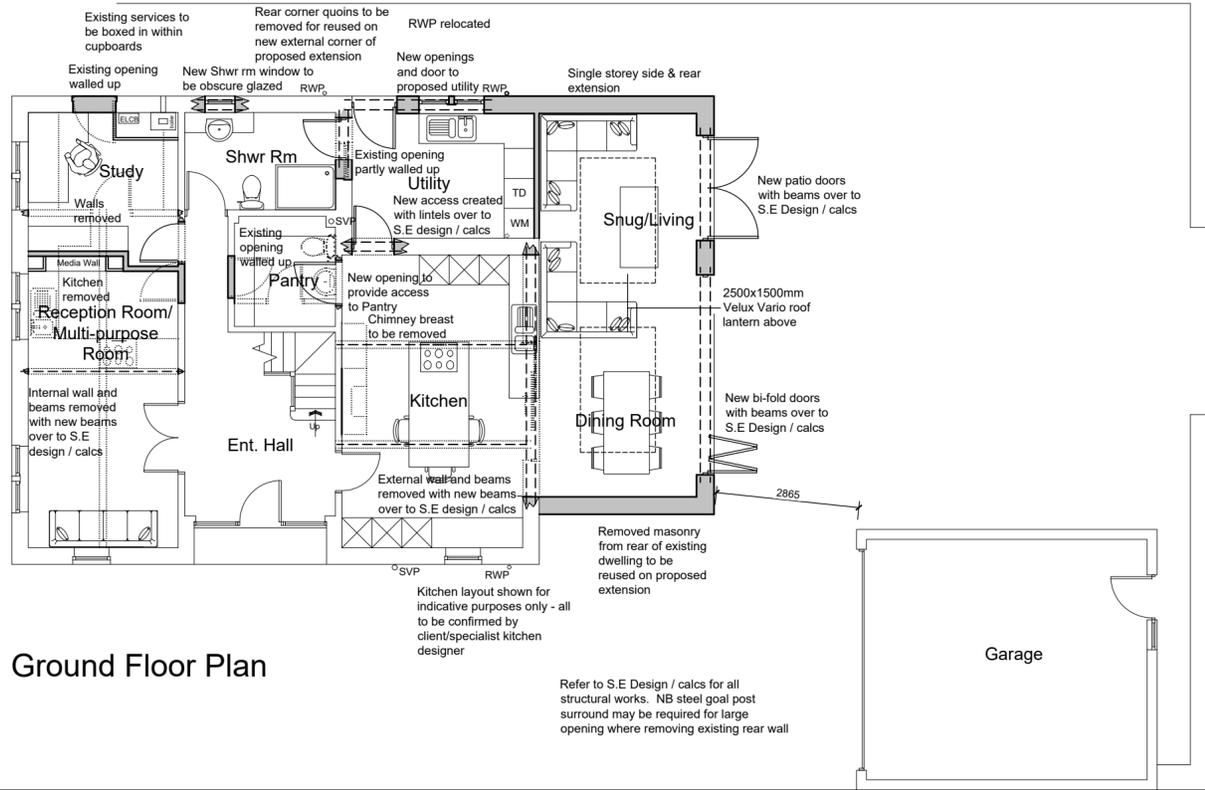


Ground Floor Plan



North East Elevation
(side)

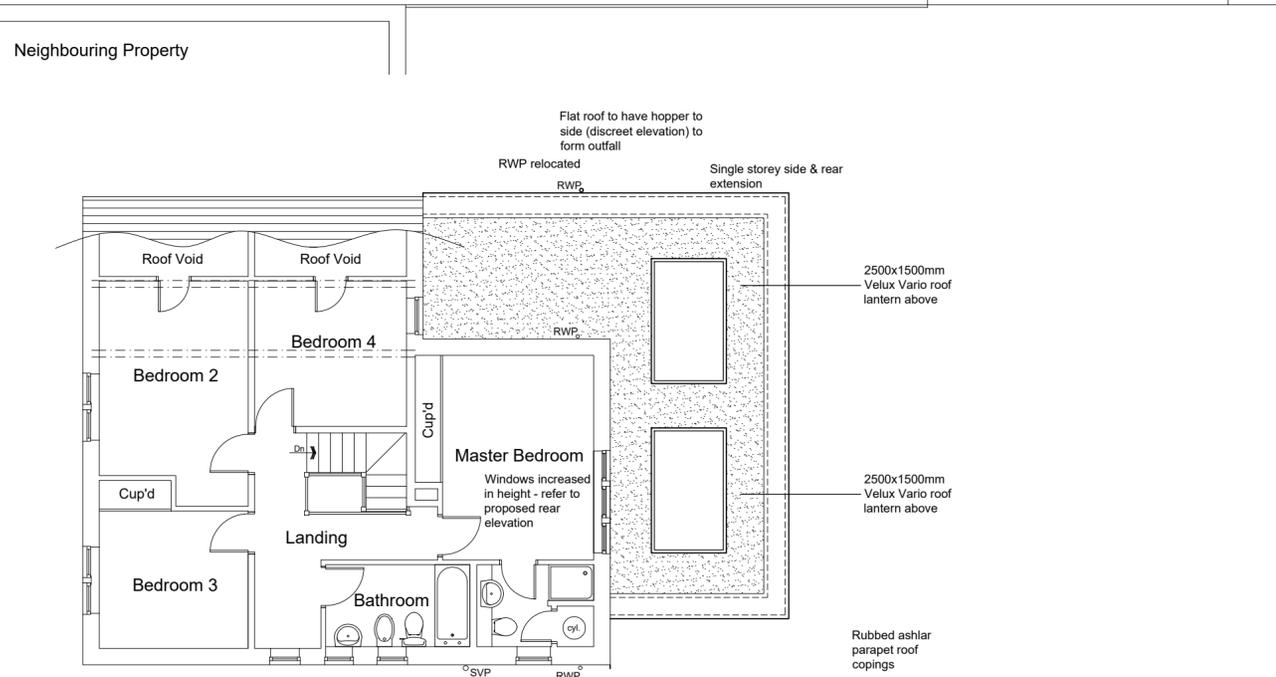

First Floor Plan

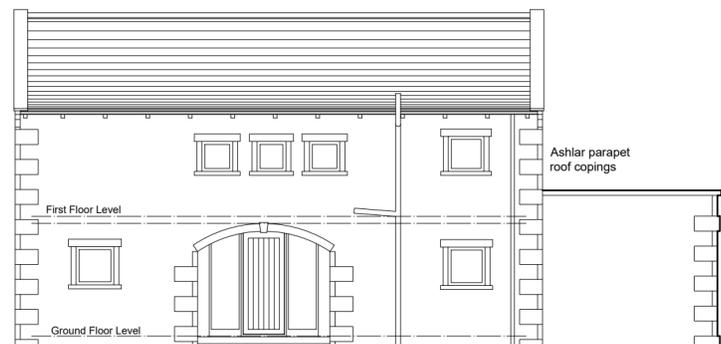

North West Elevation
(front)



South East Elevation
(rear)

ARCHITECTURE | PLANNING | DESIGN

Malkin Farm
Brow Lane
Holmfirth
HD9 2RJ
07946872499
paul@paulmatthewsarchitectural.co.uk
www.paulmatthewsarchitectural.co.uk

Company Registration Number: 09898149 – Company Registered in England and Wales

Project
Erection of Single Storey Side and Rear Extension and Associated Alterations at 183 Lascelles Hall Road, Lascelles Hall, Huddersfield, HD5 0BQ.
Client

Mr & Mrs M Burgess

Drawing Title/Issue

General Arrangement as Proposed

scale 1:100 date 03/2025 sheet size A2 dwg. no. 25/1143/04a

PAUL MATTHEWS ARCHITECTURAL Ltd