




NOTES
DO NOT SCALE FROM THIS DRAWING.
It is the Contractor's responsibility to check all governing dimensions and verify all dimensions on site before commencing any work or making any shop drawings.
This drawing is to be read in conjunction with schedules of work, specifications, bills of quantities and other relevant information. Any discrepancies are to be reported to the Project Architect.
Work and materials are to be in accordance with the Building Regulations and to comply with the relevant British Standards.
This drawing is copyright of Mark Brotherton Ltd and should not be reproduced in whole or part without their written permission.

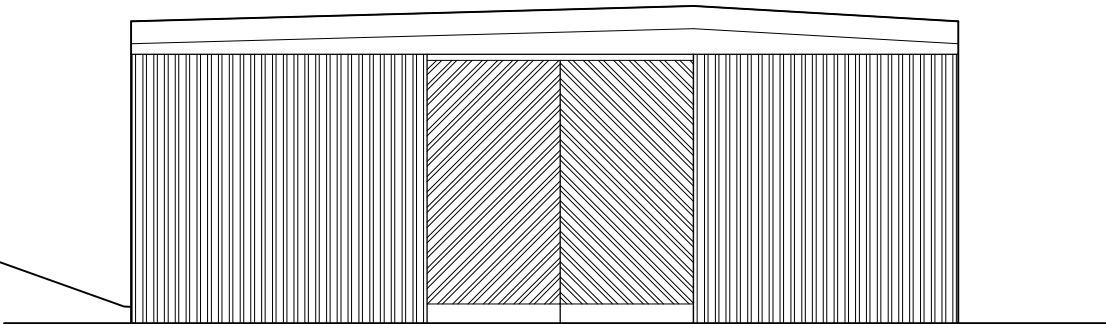


South Elevation

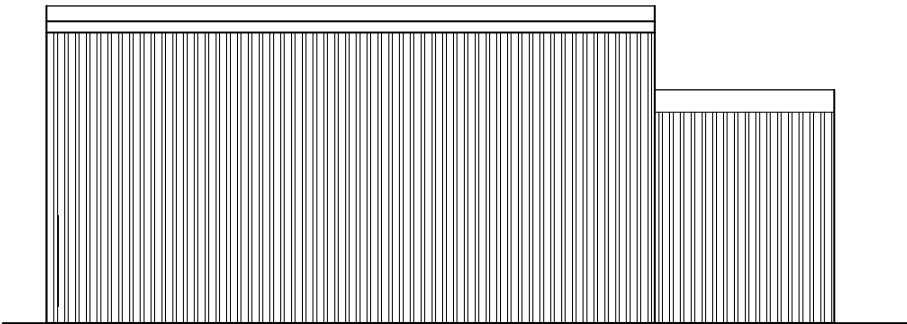


East Elevation

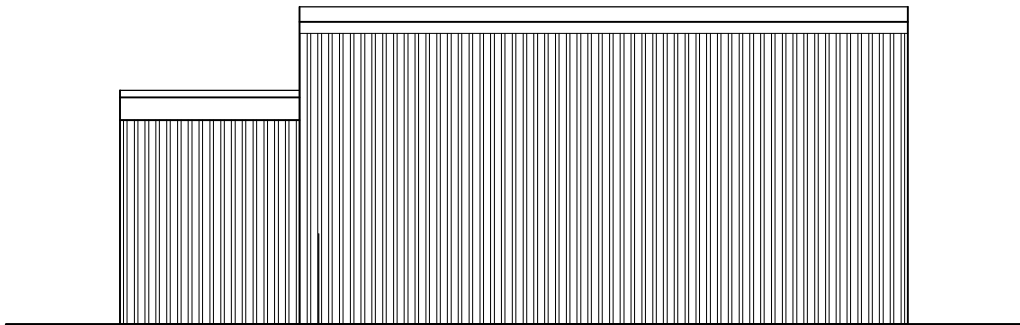

West Elevation

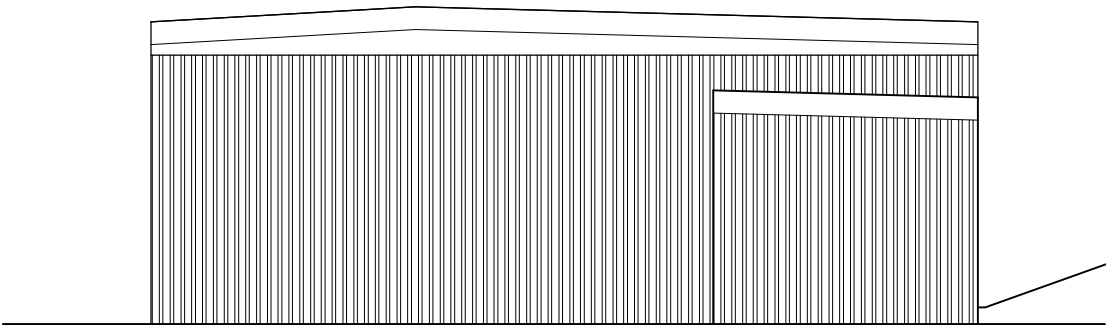

North Elevation

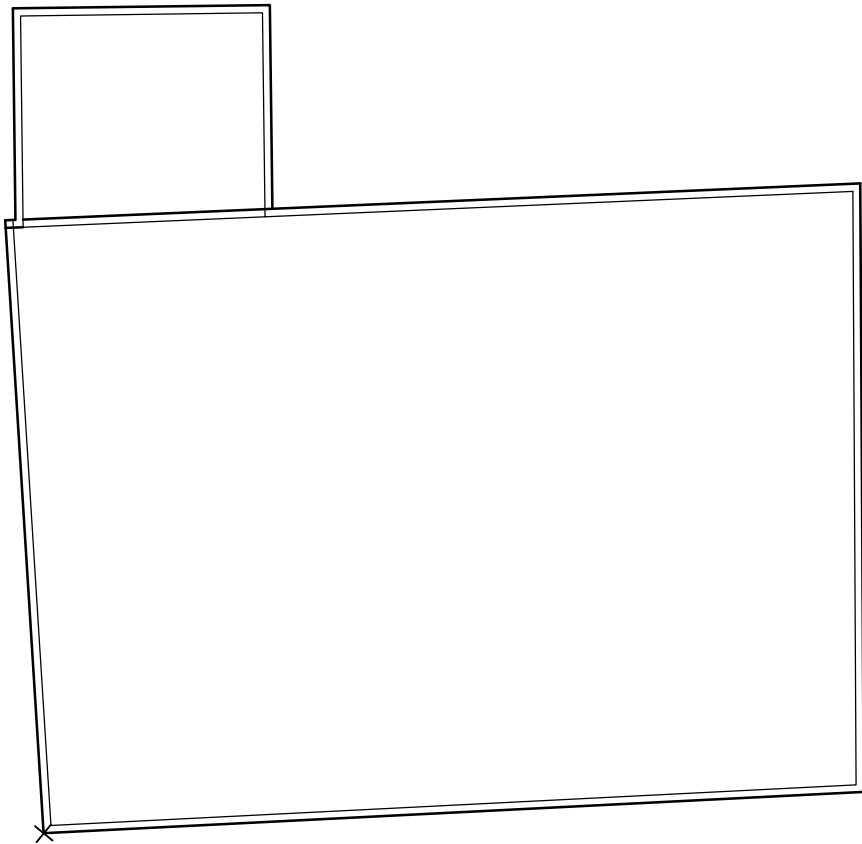

Original Outbuilding Layout

Rev:	Date:	Notes:
------	-------	--------

FOX

ARCHITECTURE
& DESIGN

Fox Cottage, Whitley Road, Whitley
West Yorkshire, WF12 0LU

T 01924 459231
E info@foxarchitecture.co.uk
www.foxarchitecture.co.uk

Client: Mr & Mrs P Oldfield	
Project: Meadowlands Briestfield Road Briestfield	
Drawing: Original Outbuilding Details	
Date: Jan 2024	Scale: 1:100 @ A3
Drawing No: 2338/110	Rev: