


Location Plan
1 : 1250



Existing Site Plan
1 : 200

Note:
All Dimensions Are Approximate
And TBC On Site By Contractor

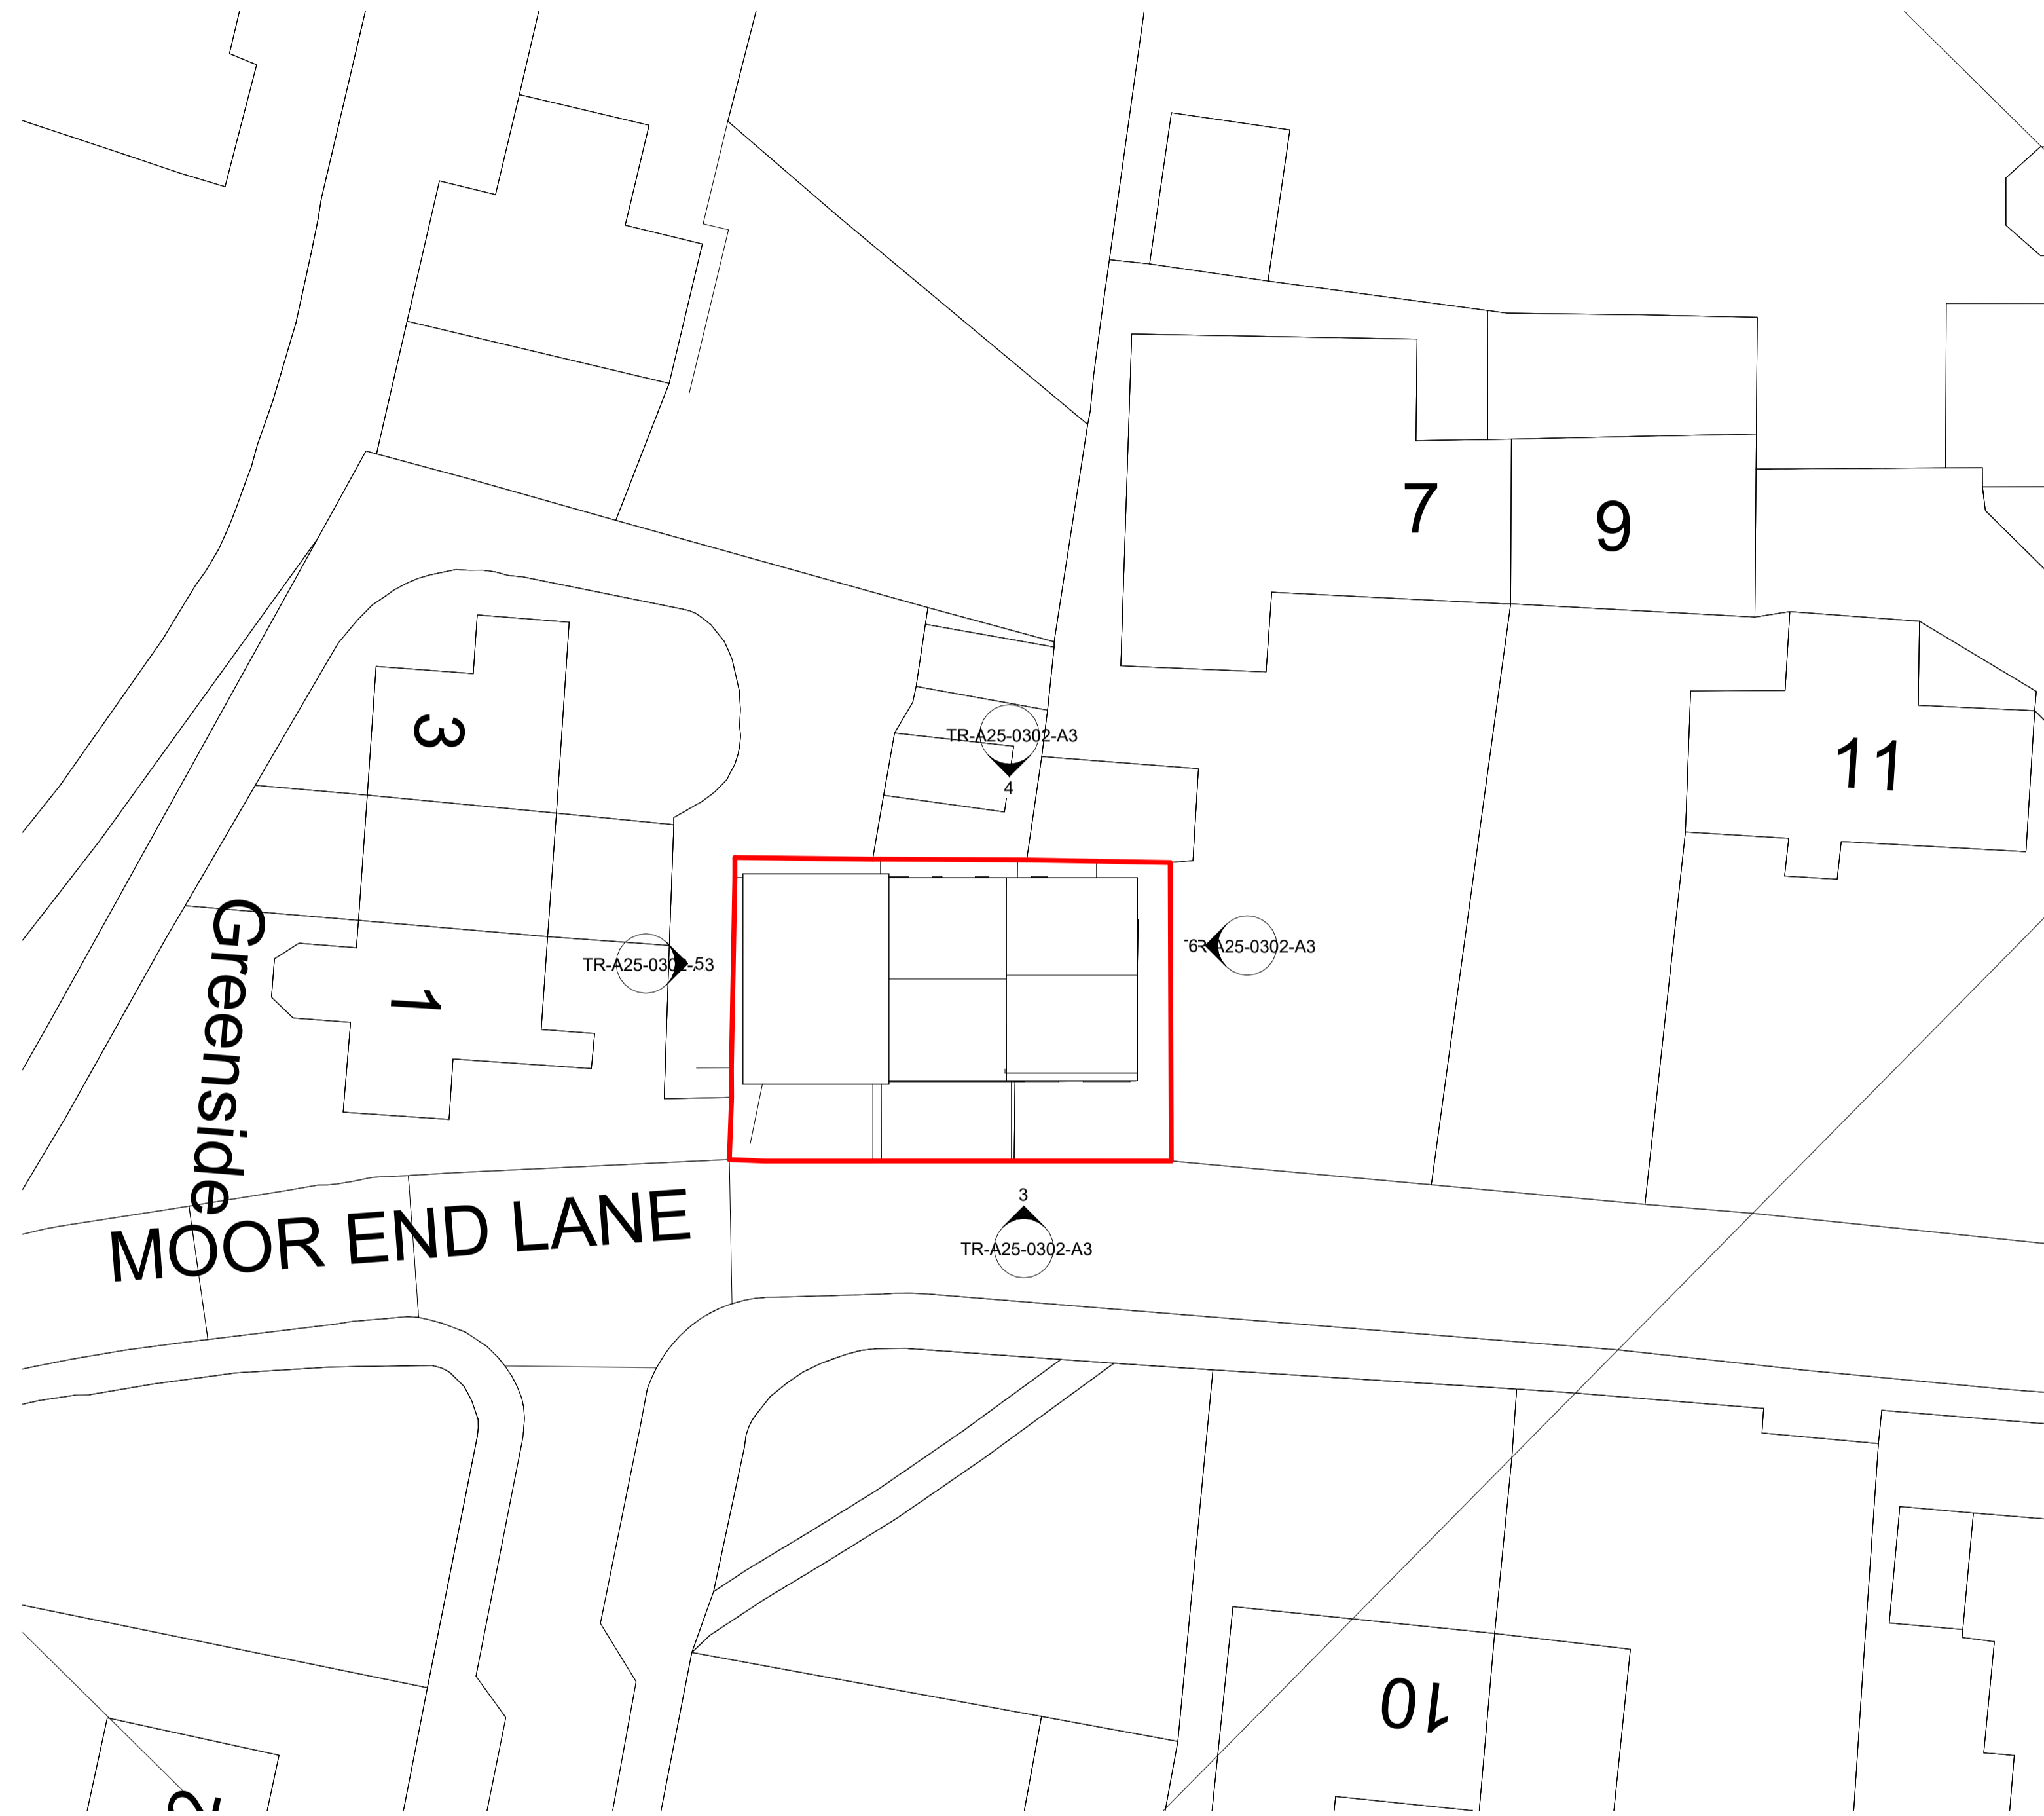

Project Name
3-5 Moor End Lane, Dewsbury, WF13 4QE

Drawing Title:
Existing Location & Site Plan

Drawing Number: TR-A25-0302-A2
Scale: As indicated@A1

Date: 26/11/25
Revision: 2

Drawn By: AM
Checked by: JA

Reason For Issue:
Planning