




**Existing Ground Floor Plan**  
1 : 50

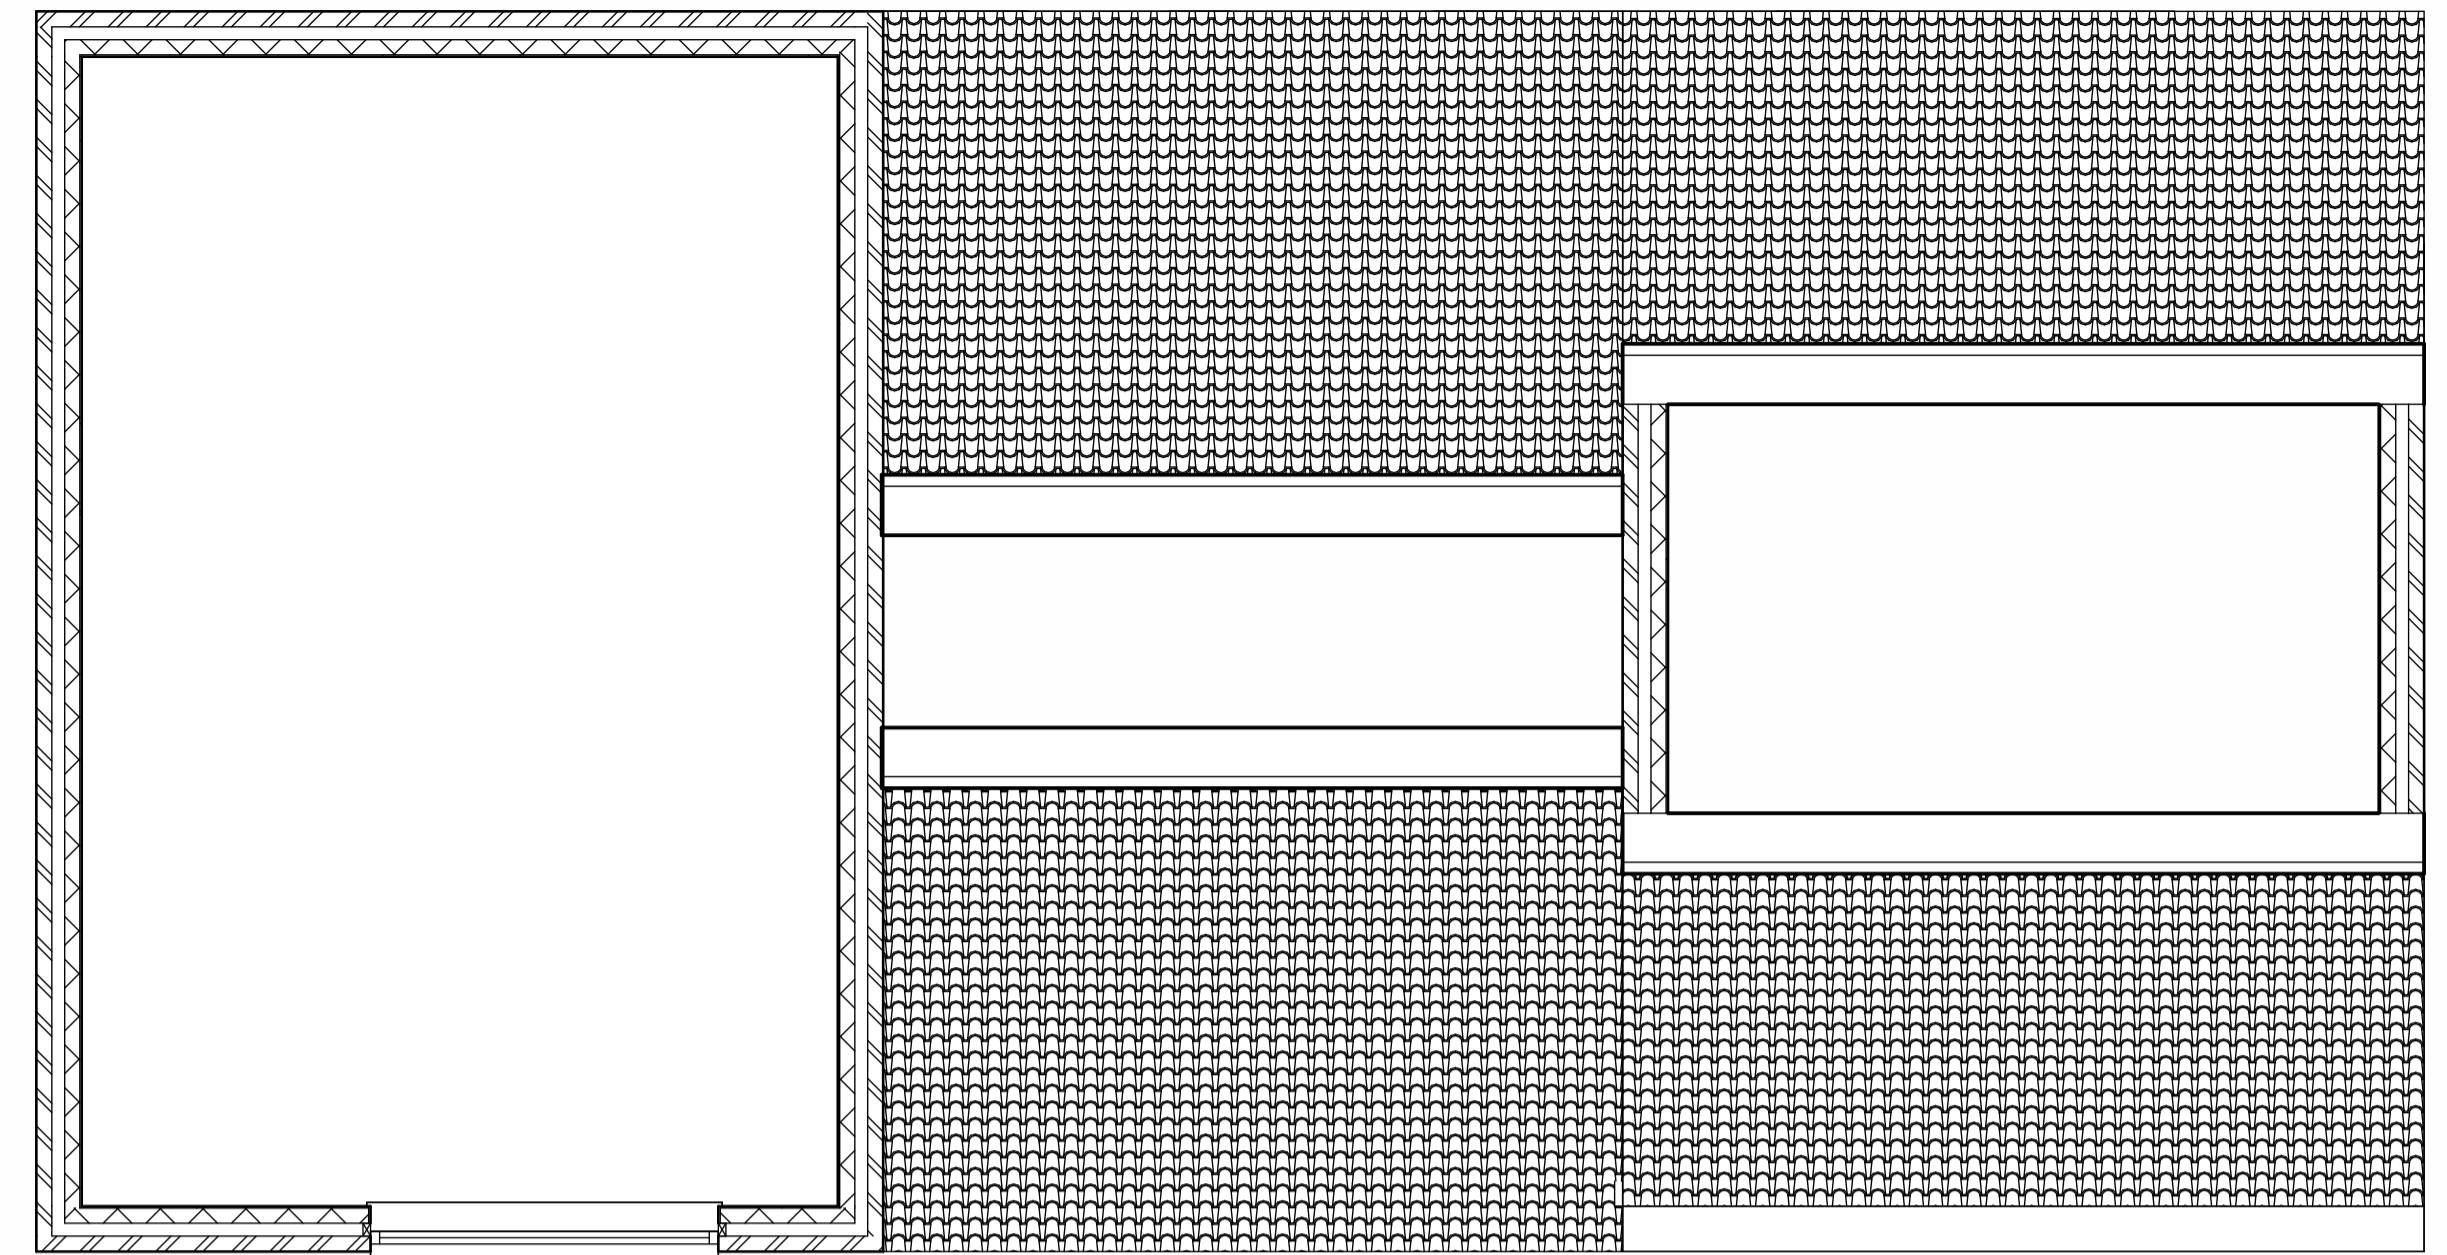


**Existing First Floor Plan**  
1 : 50

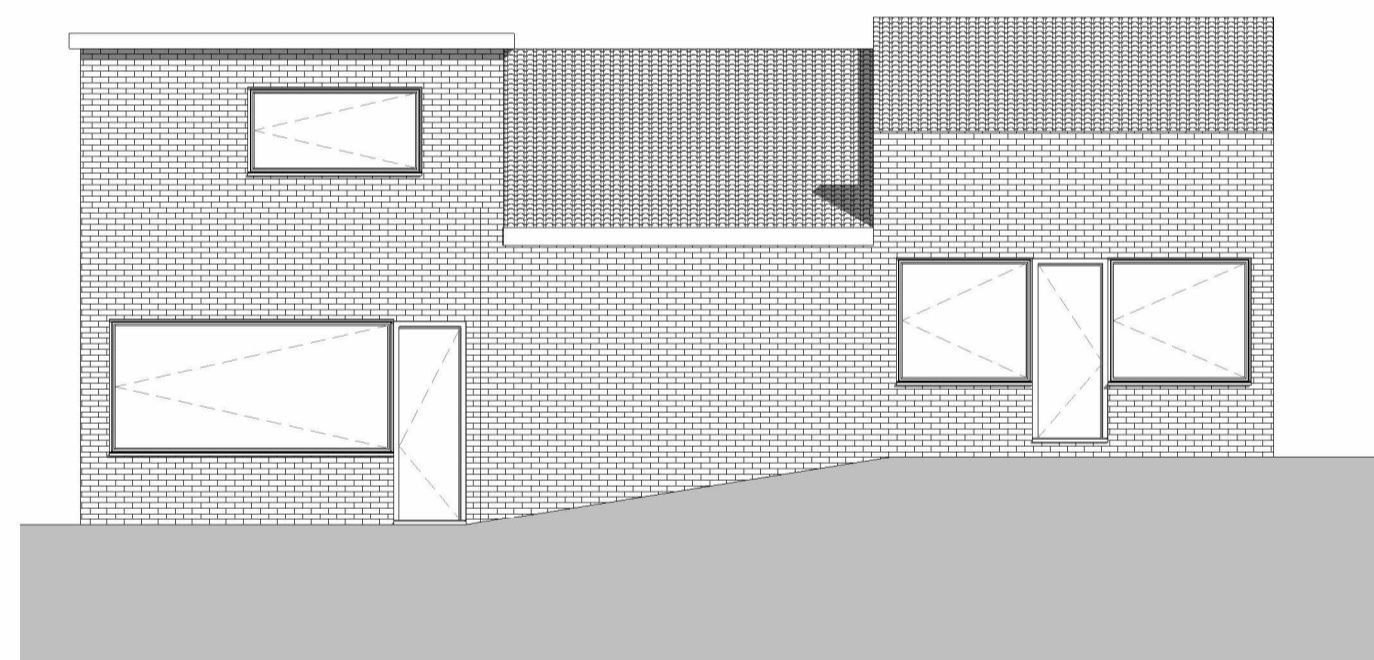


**Existing Front Elevation**  
1 : 100

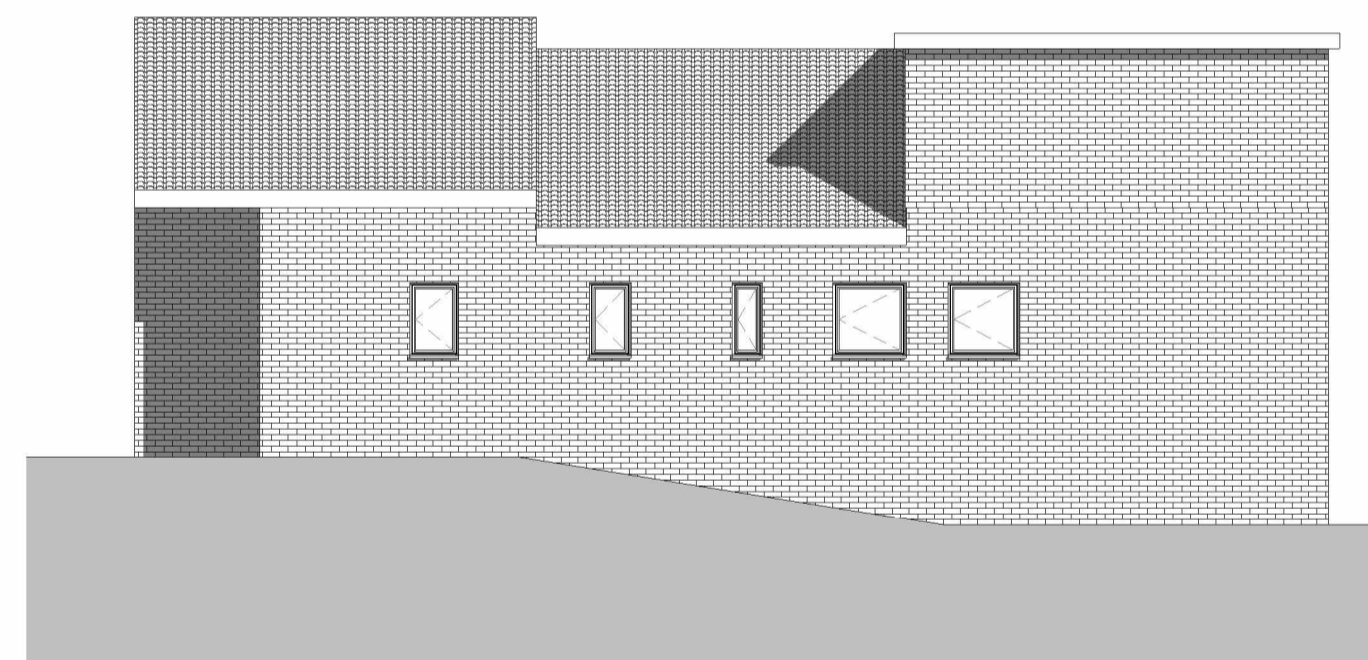


**Existing Rear Elevation**  
1 : 100

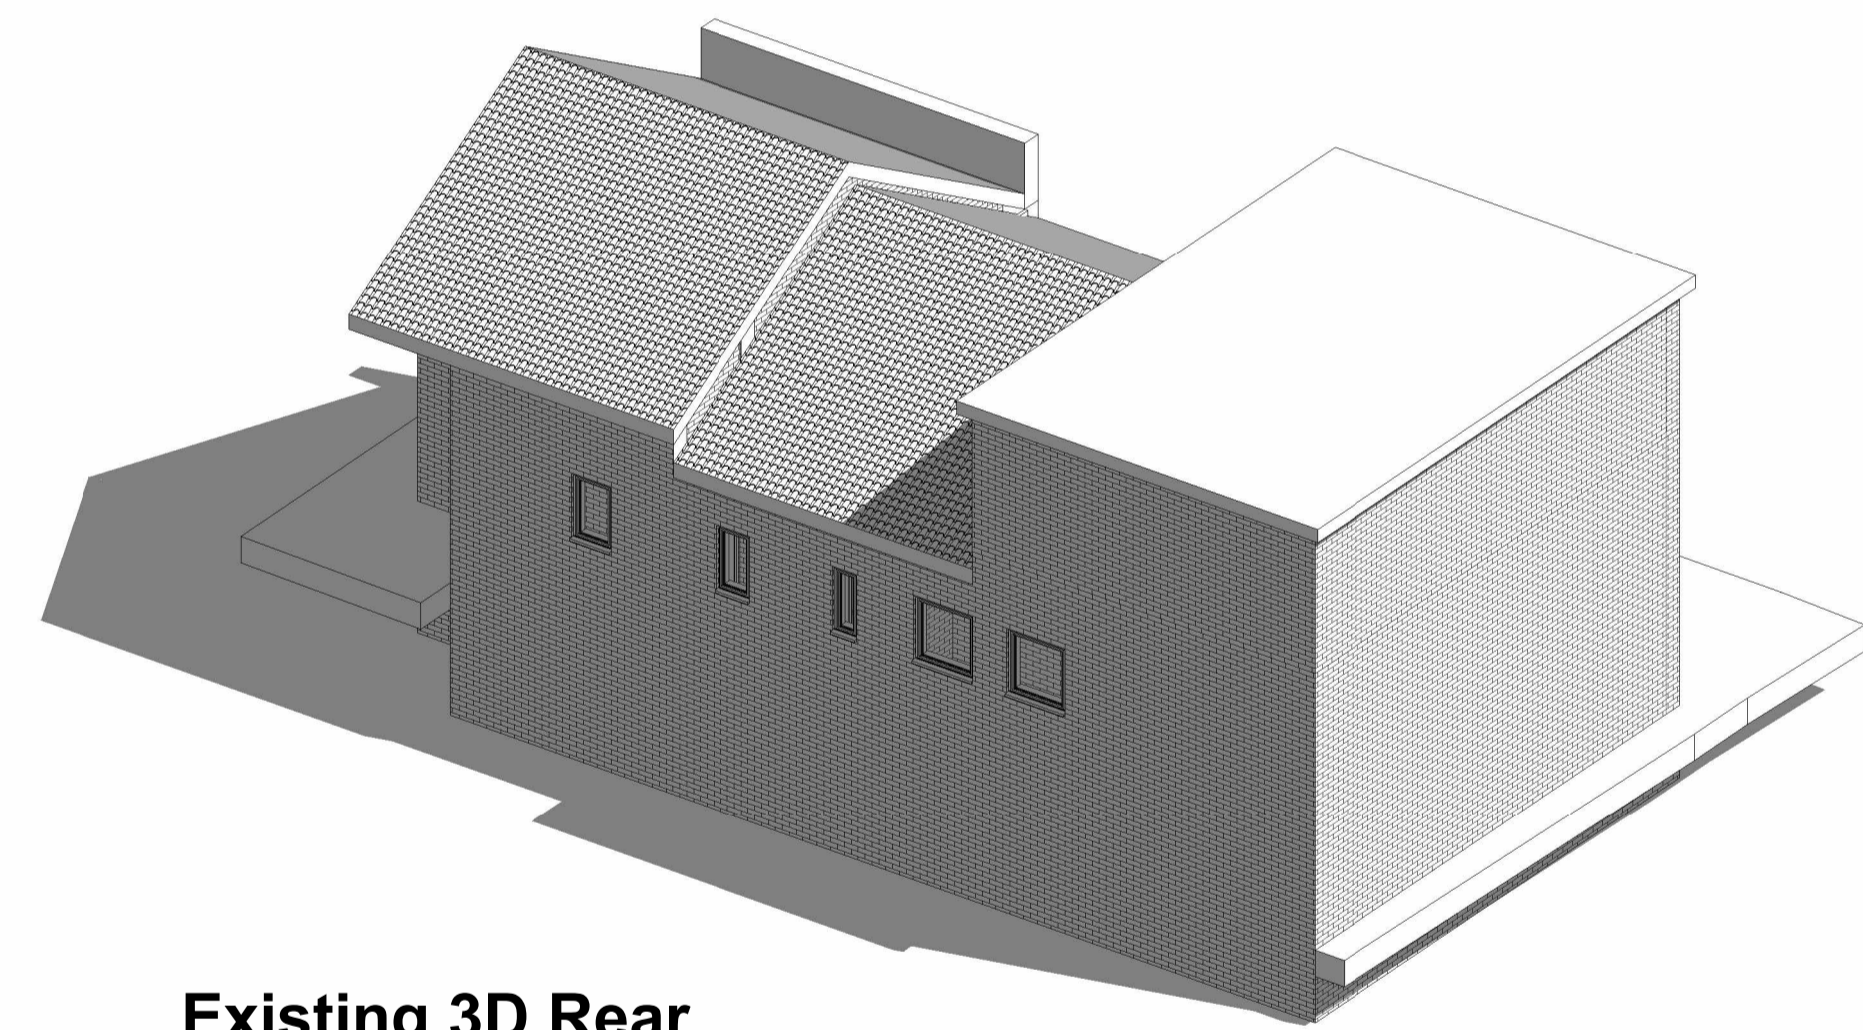


**Existing 3D Rear**

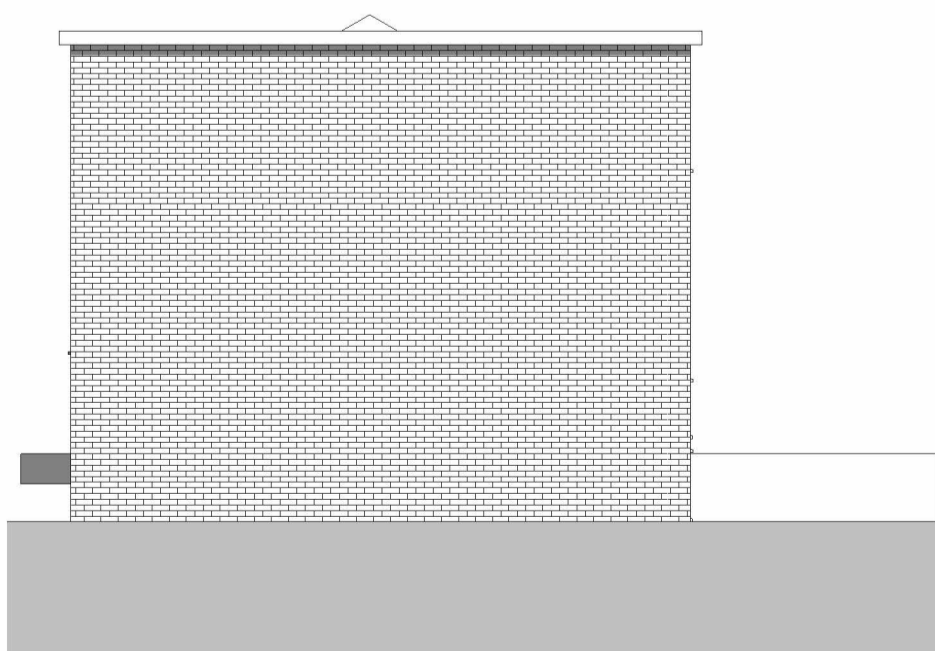

**Existing Left Elevation**  
1 : 100

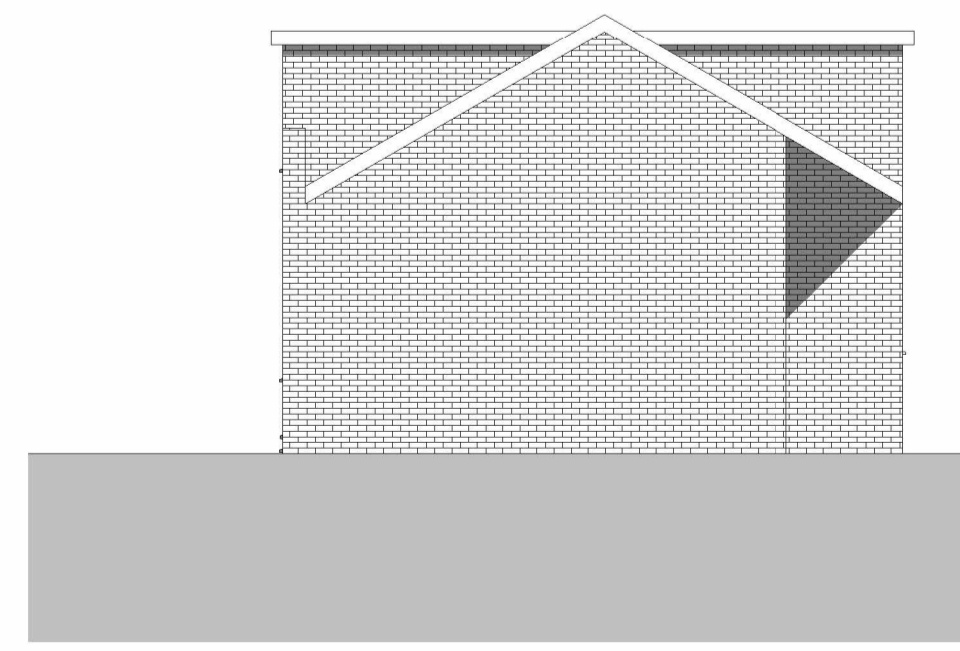

**Existing Right Elevation**  
1 : 100

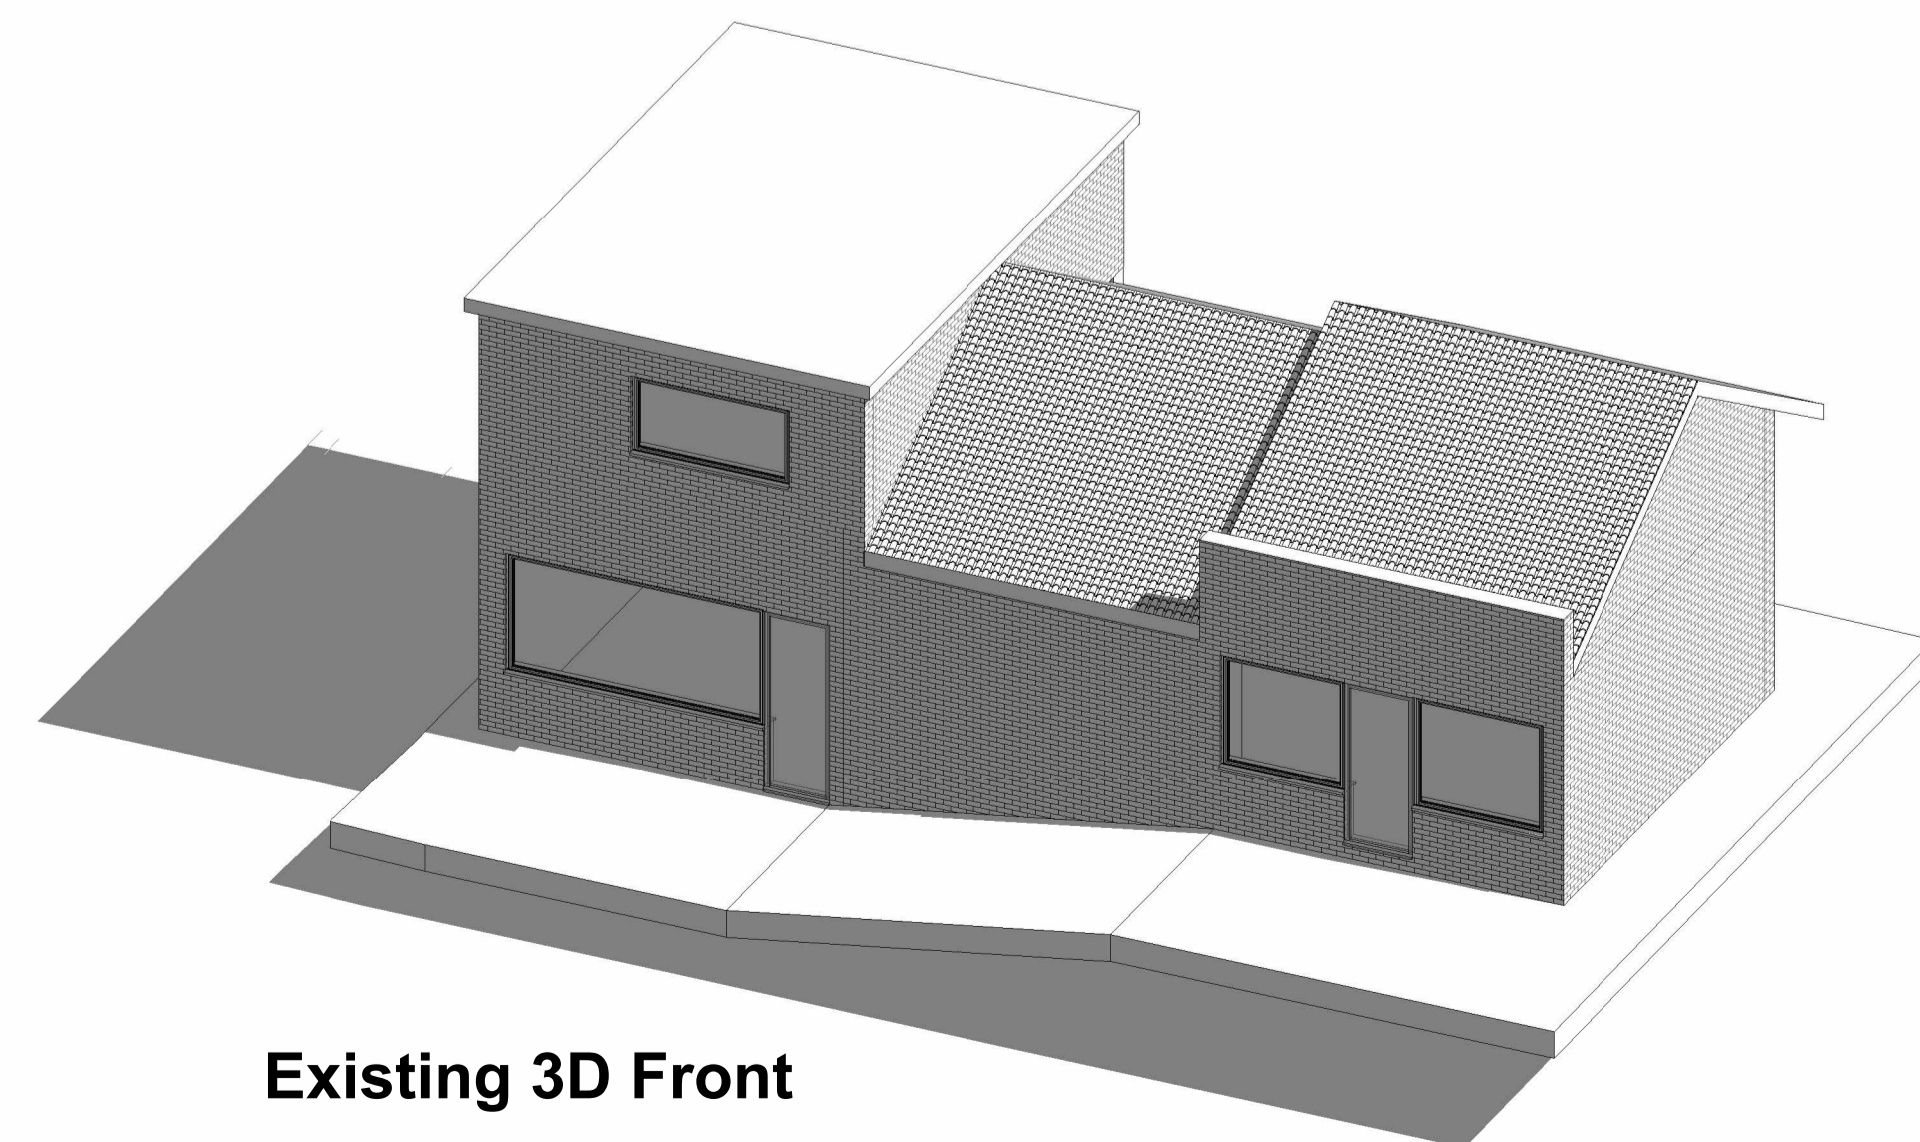

**Existing 3D Front**

**Note:**  
All Dimensions Are Approximate  
And TBC On Site By Contractor



**Project Name**  
3-5 Moor End Lane, Dewsbury, WF13 4QE

Drawing Title:  
Existing Grouped Plans

Drawing Number: TR-A25-0302-A3  
Scale: As indicated@A1

Date: 26/11/25  
Revision: 2

Drawn By: AM  
Checked by: JA

Reason For Issue:  
Planning