




**Proposed Ground Floor Plan**  
1 : 50

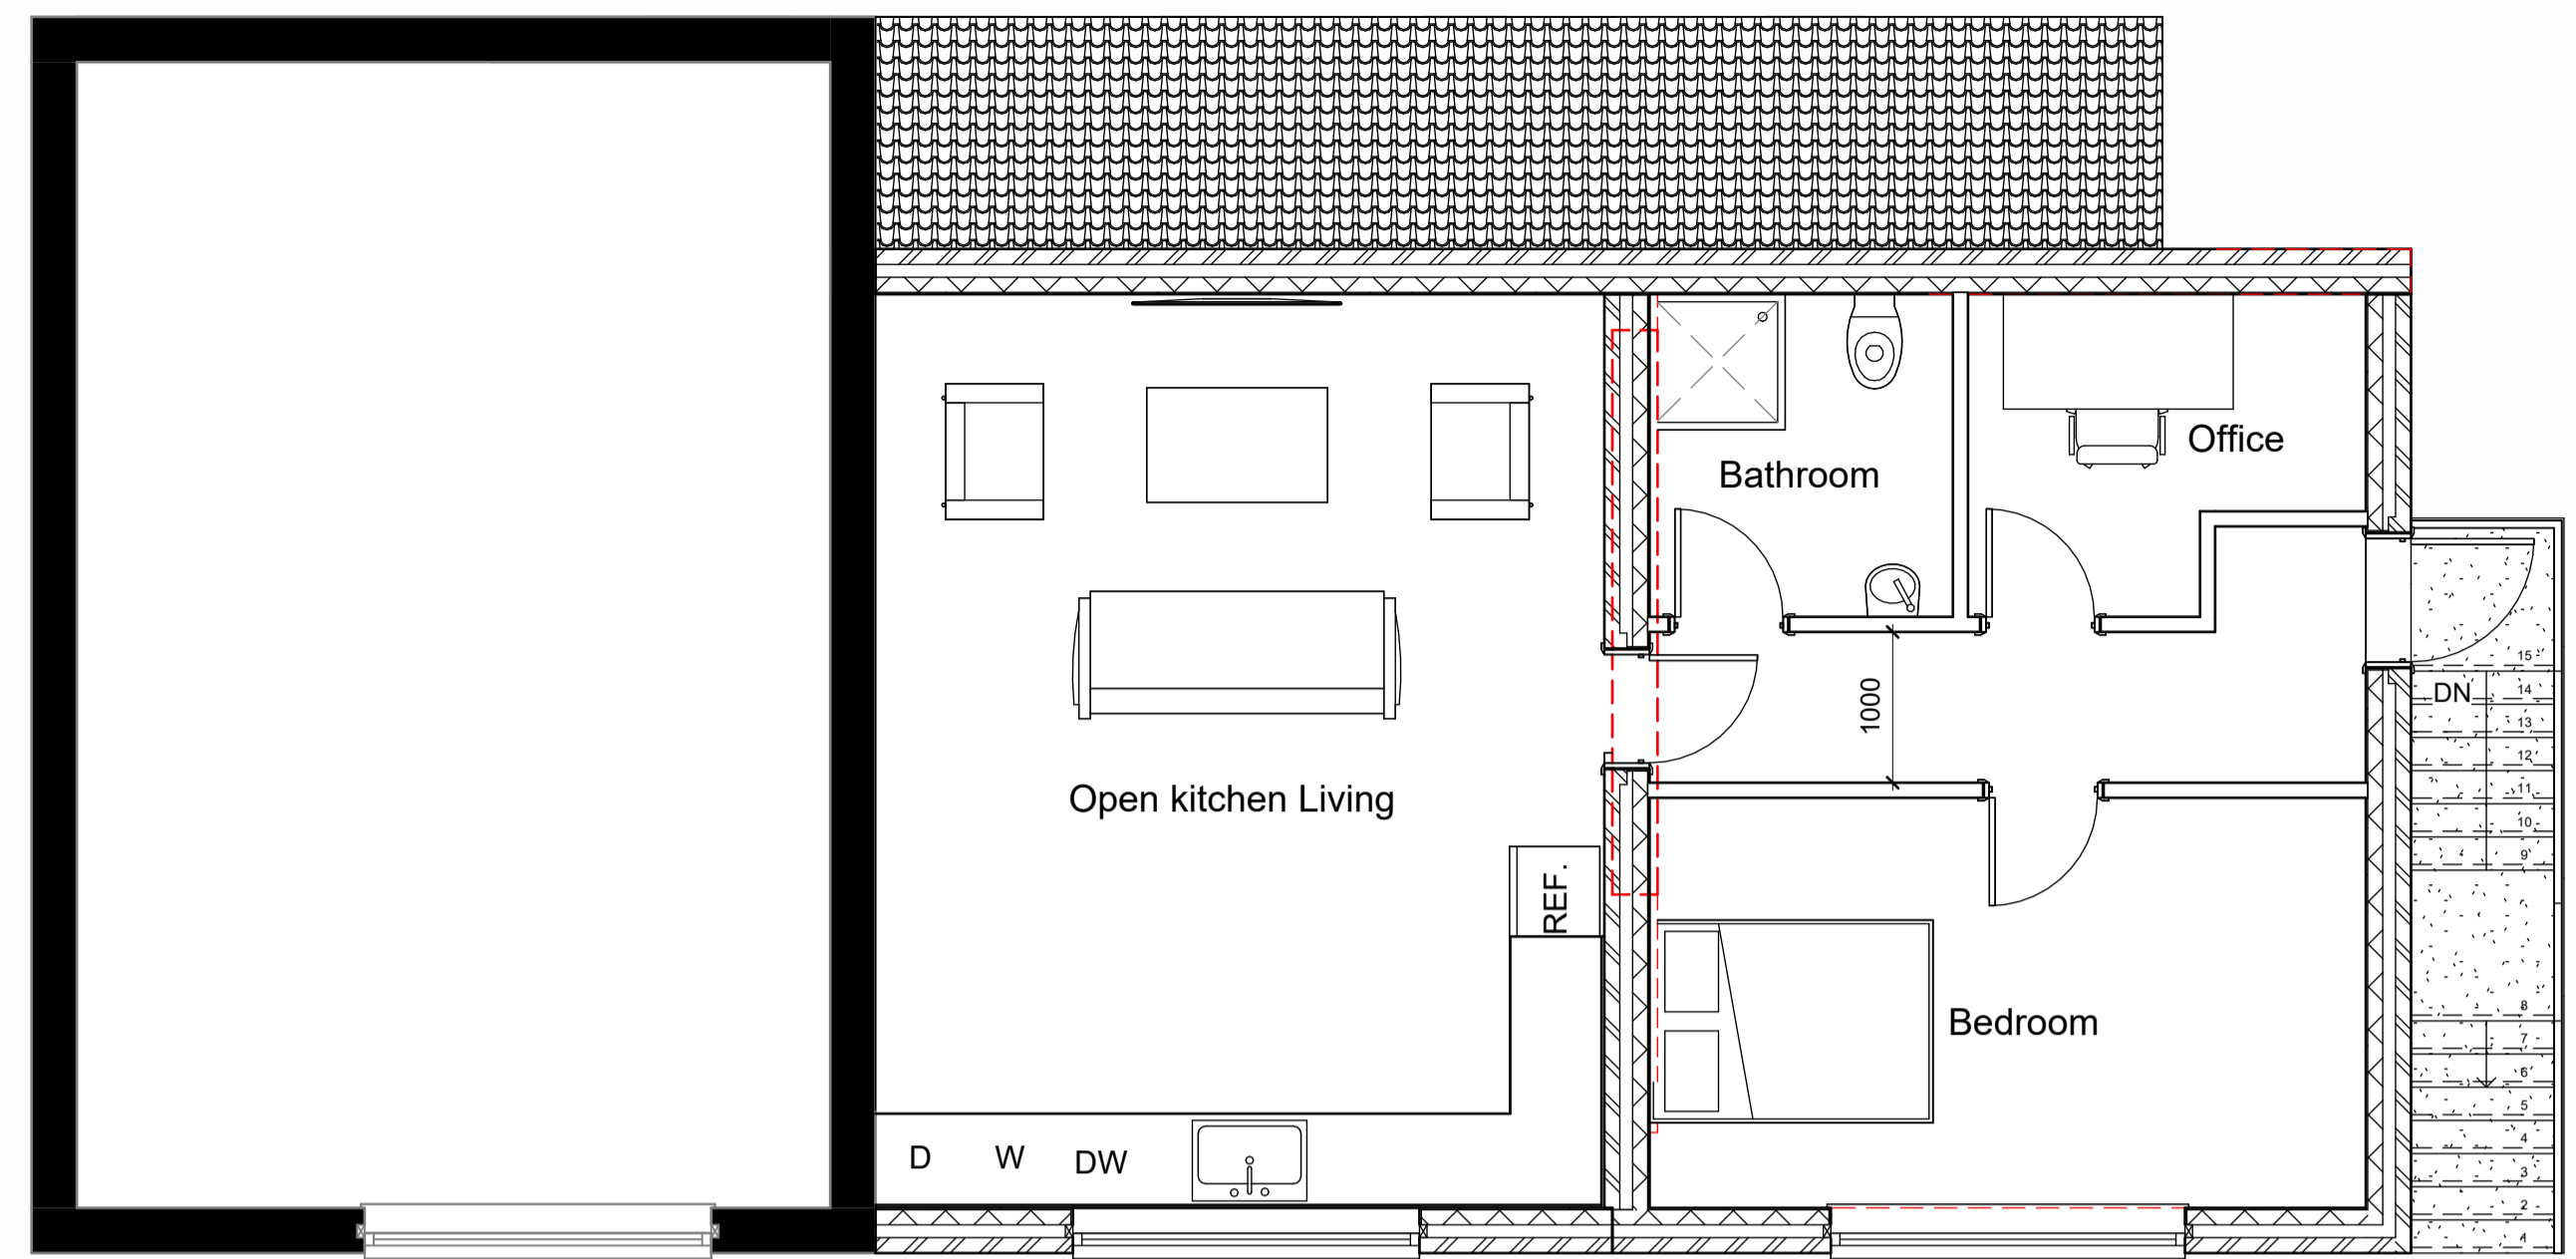


**Proposed First Floor Plan**  
1 : 50

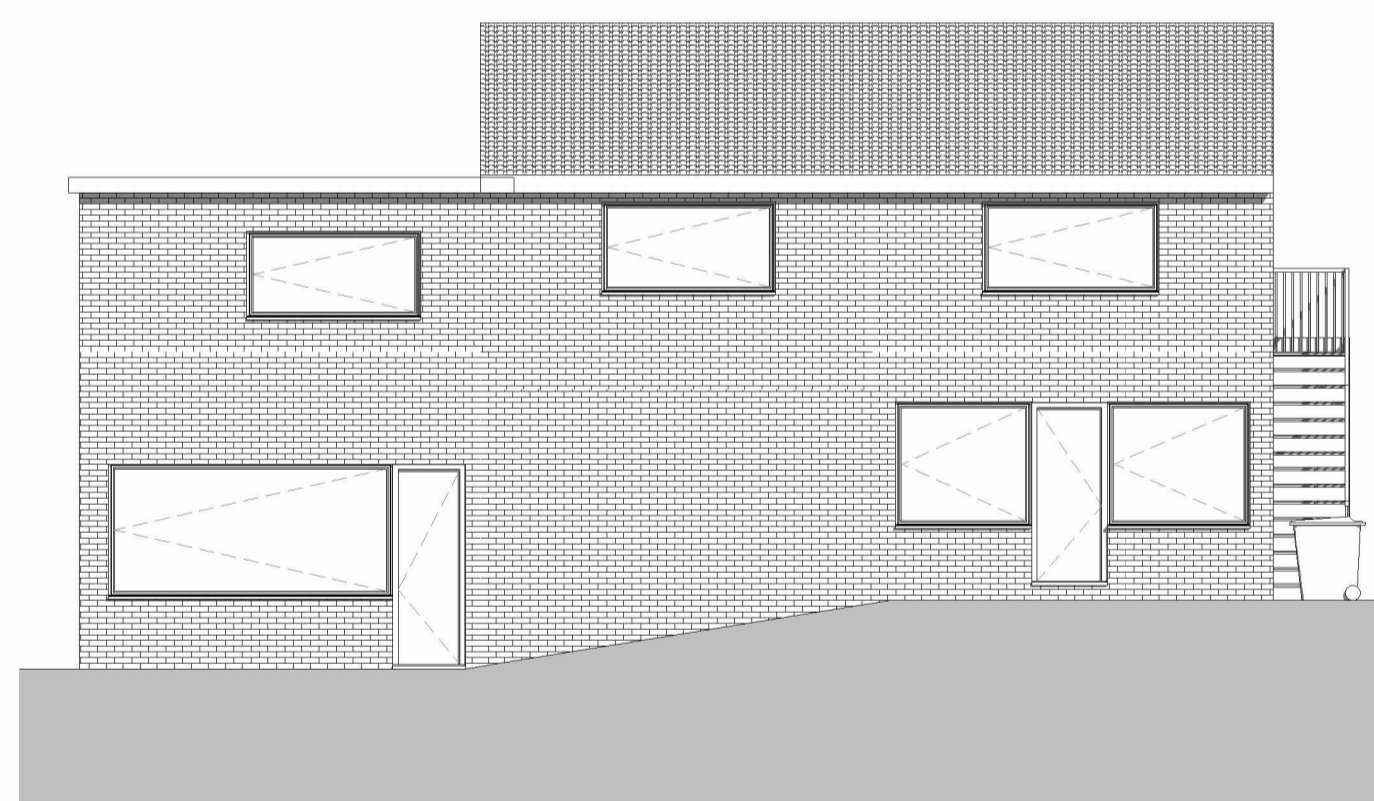


**Proposed Front Elevation**  
1 : 100

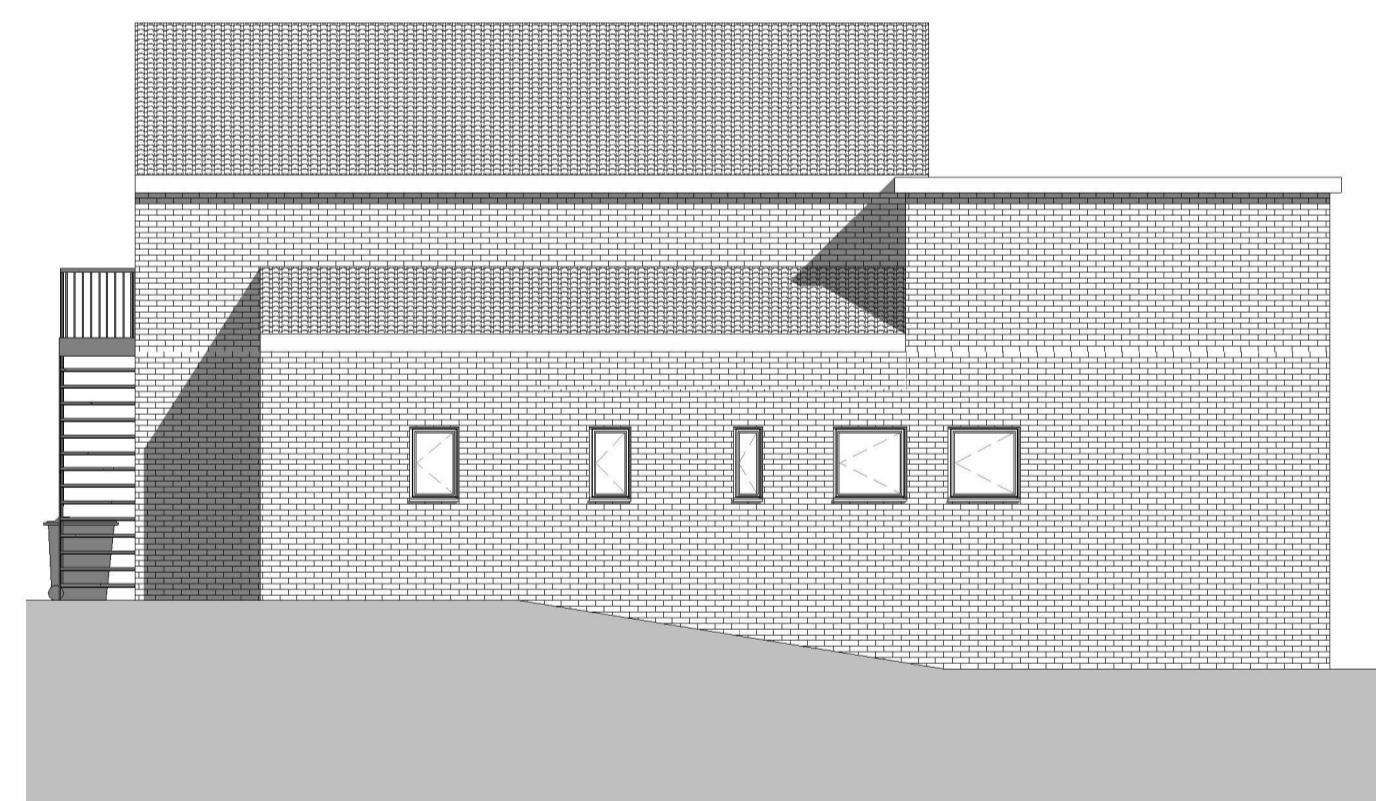


**Proposed Rear Elevation**  
1 : 100

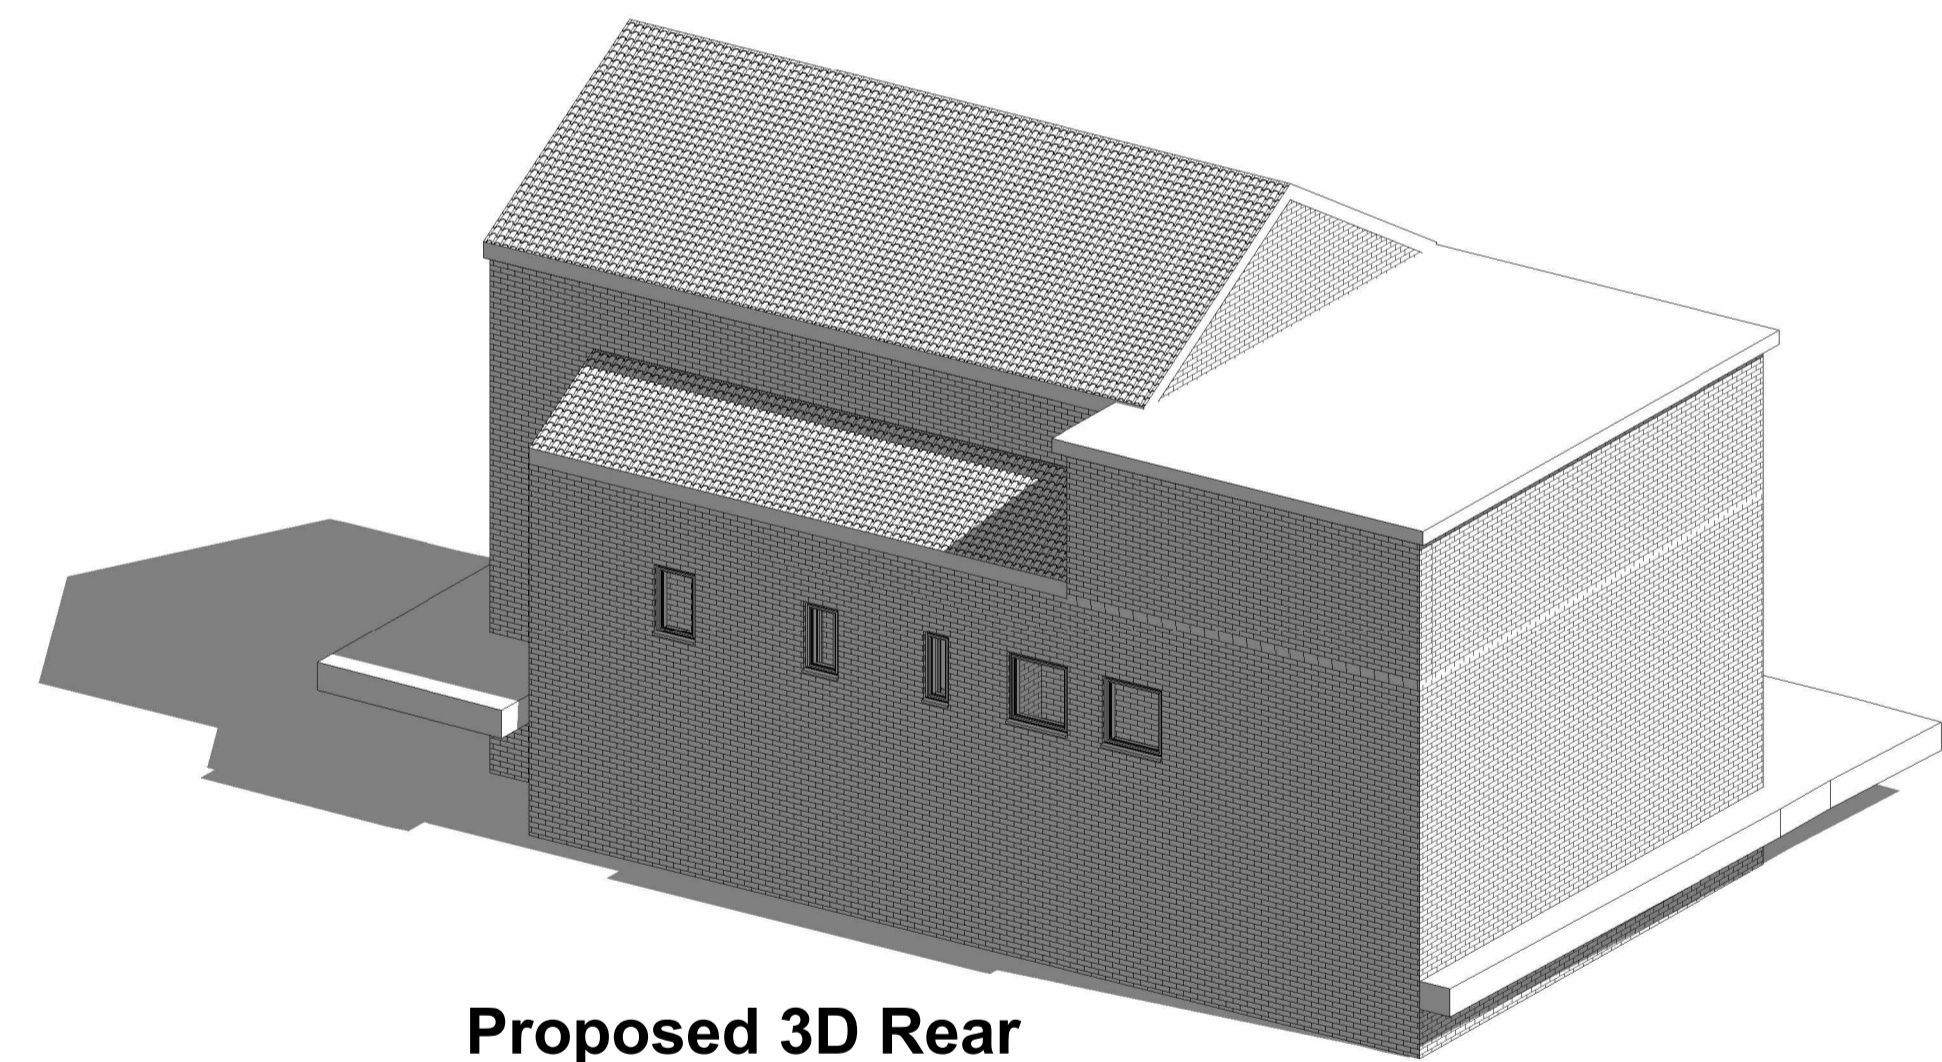


**Proposed 3D Rear**

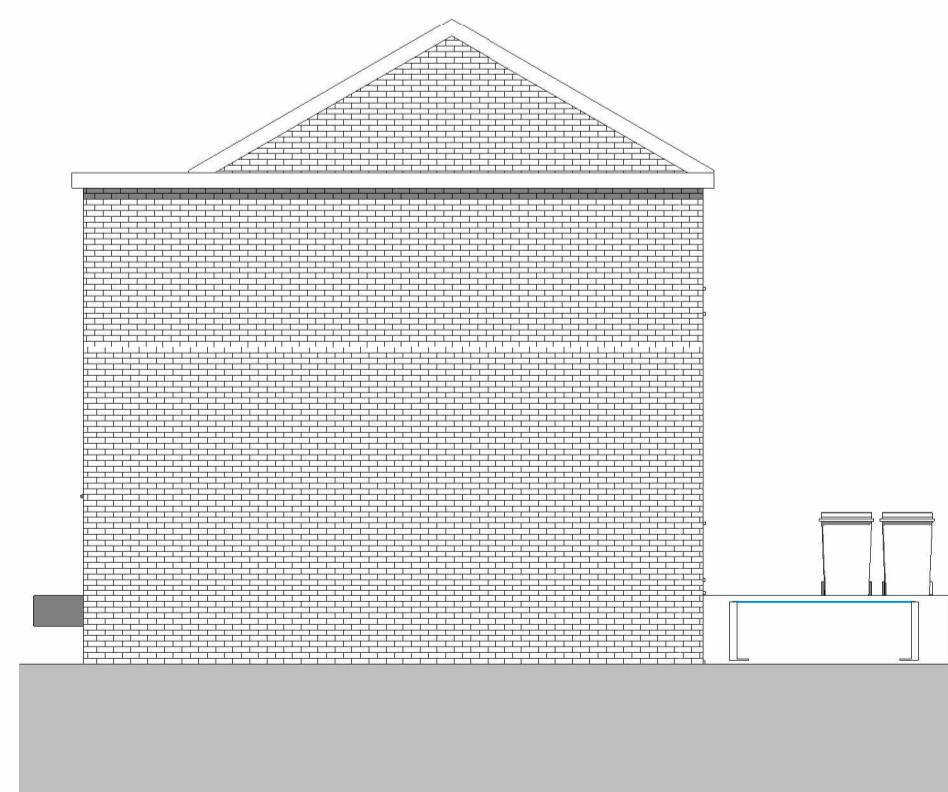

**Proposed Left Elevation**  
1 : 100

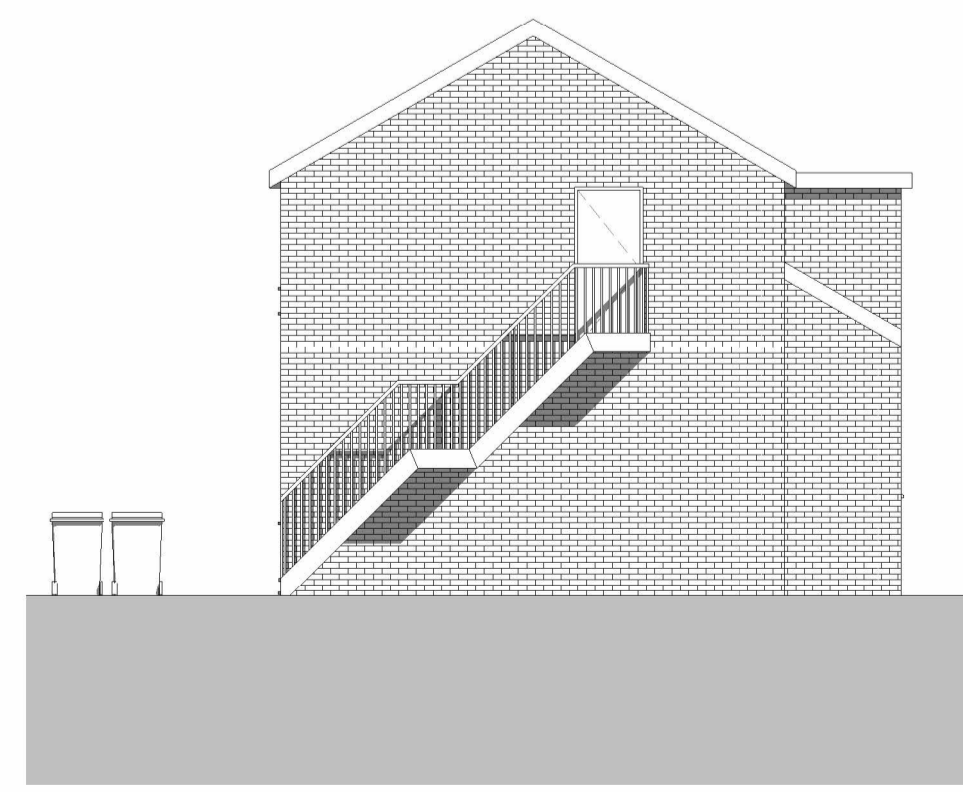

**Proposed Right Elevation**  
1 : 100

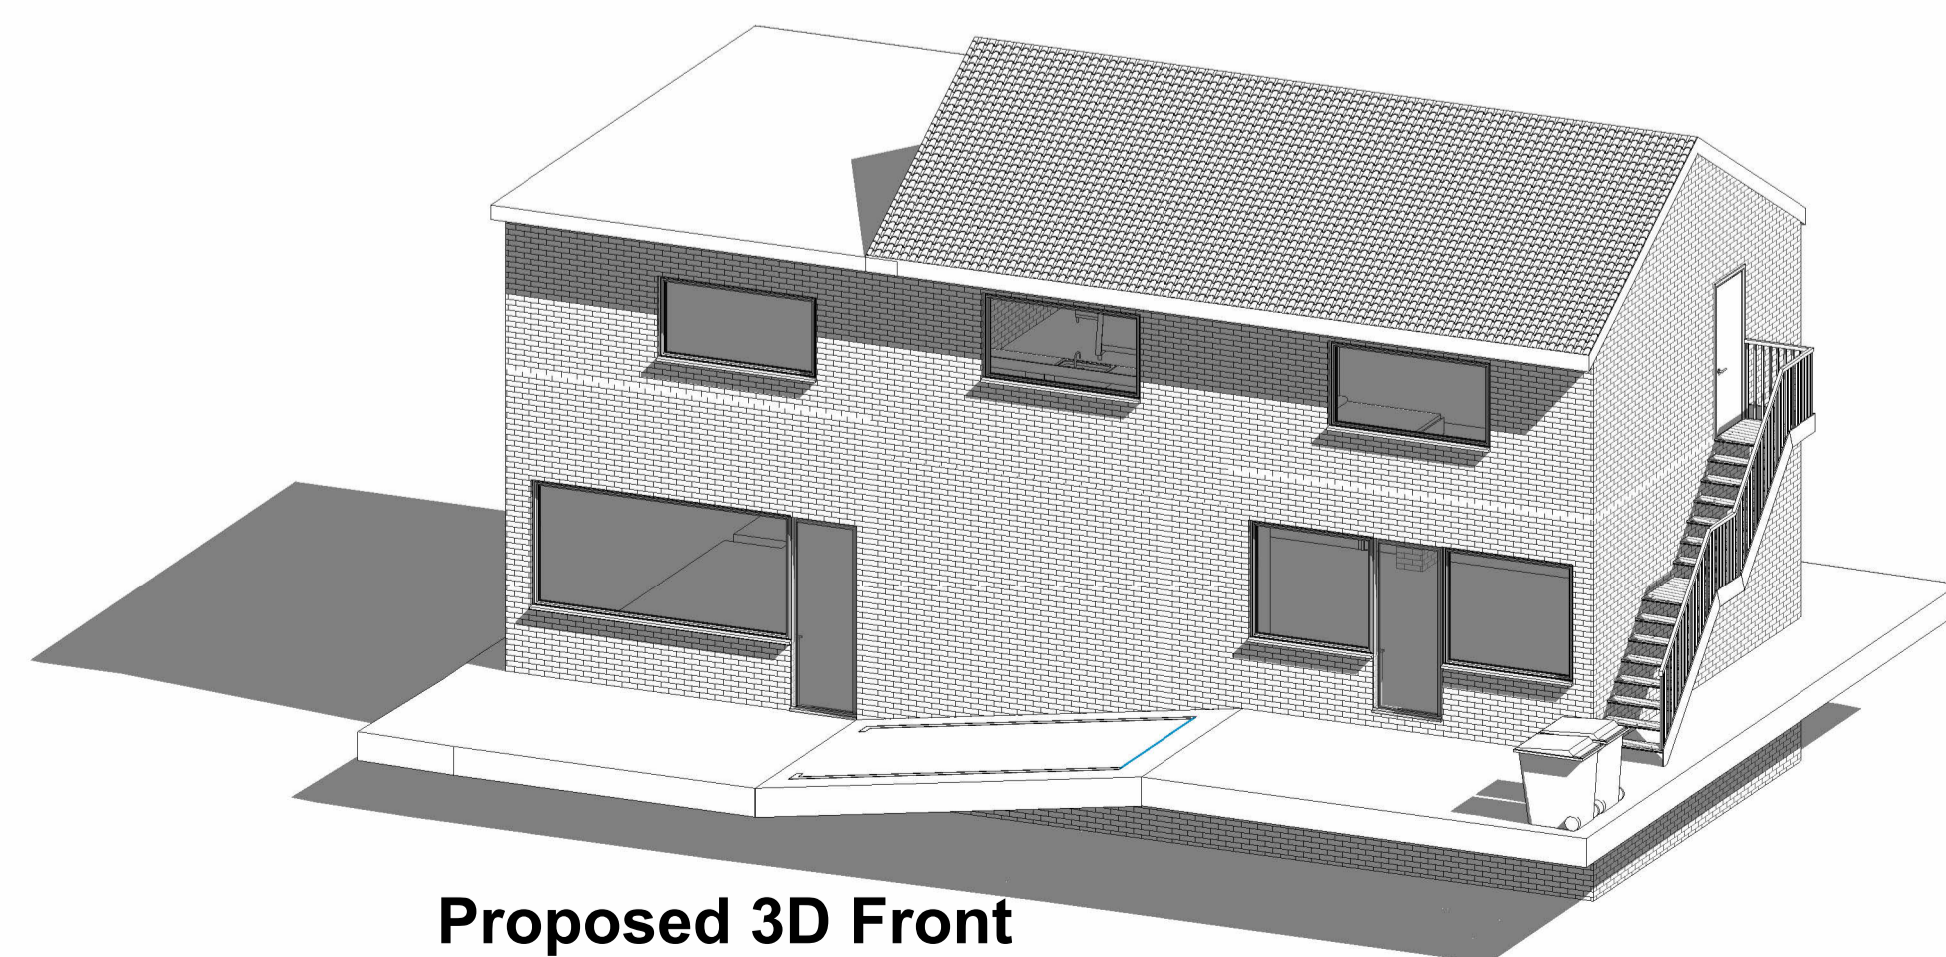

**Proposed 3D Front**

**Note:**  
All Dimensions Are Approximate  
And TBC On Site By Contractor

**TREND**  
ARCHITECTURE  
T: 01484 941051  
plan@trendarchitecture.co.uk  
www.trendarchitecture.co.uk

<b>Project Name</b> 3-5 Moor End Lane, Dewsbury, WF13 4QE	
Drawing Title: Proposed Grouped Plans	
Drawing Number: TR-A25-0302-A5	Scale: As indicated@A1
Date: 26/11/25	Revision: 2
Drawn By: AM	Checked by: JA
Reason For Issue: Planning	