





Existing South East Facing Front Elevation
Scale 1:100



Proposed South East Facing Front Elevation
Scale 1:100

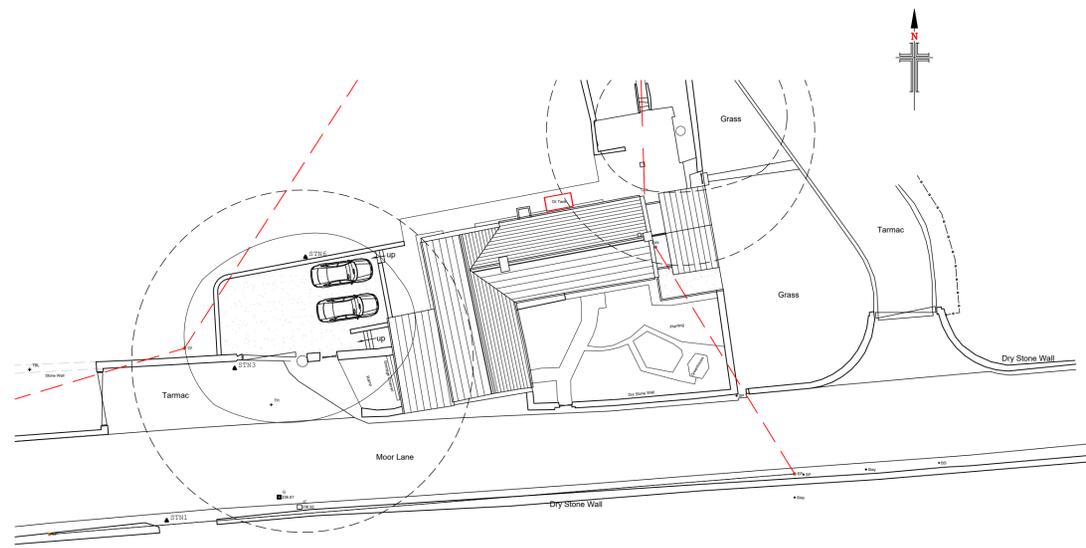

Existing Site Layout
Scale 1:250

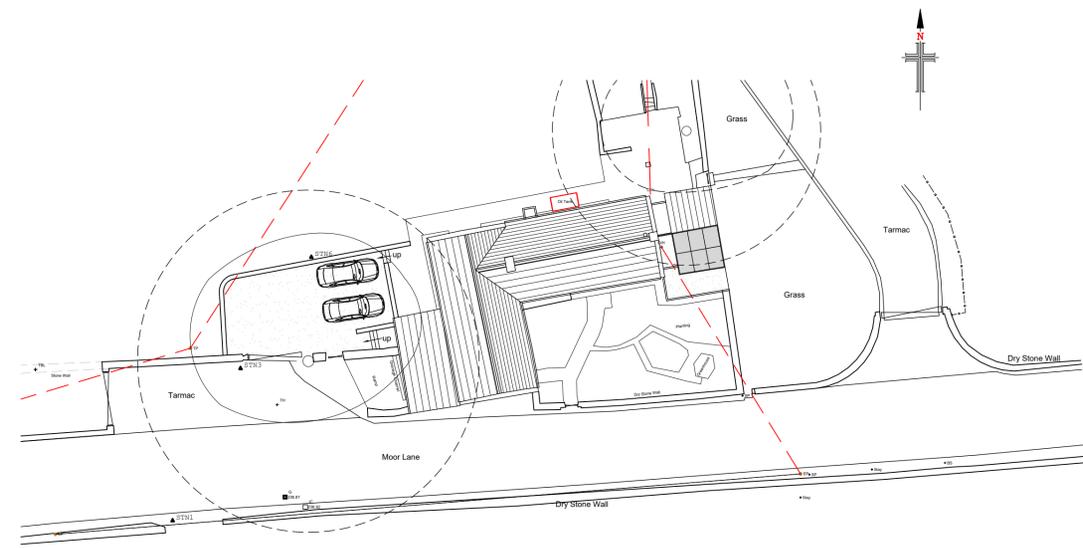

Proposed Site Layout
Scale 1:250

NOTES

1. No dimensions to be scaled. IF IN DOUBT ASK.
2. All dimensions must be checked and verified on site by the Contractor prior to the commencement of works and Hinchliffe Architecture & Design Ltd. to be notified of any discrepancies.
3. The copyright of these drawings remains the property of Hinchliffe Architecture & Design Ltd. They must not be reproduced in any way without prior written consent from the originator (Hinchliffe Architecture & Design Ltd.)

Rev.	Date	Description
A	02/24	FIRST ISSUE

Status: PLANNING

hinchliffe
architecture & design

Hinchliffe A&D
24 Carr View Road
Holehouse
Holmfirth
West Yorkshire
HD9 3UP

01921 907 162
01484 620 764
info@hinch-architecture.co.uk
www.hinch-architecture.co.uk

Client: MR A. CLIFFORD

Project: FOX HOUSE FARM
MOOR LANE
NETHERTHONG
HOLMFIRTH
HD9 3UP

Drawing Title: EXISTING & PROPOSED ELEVATIONS AND SITE LAYOUT

Scale (at A1)	Date
AS SHOWN	NOV' 2024

Drg. no.	Rev.
283-24-PL02	A