


Only figured dimensions should be used.
 Scaled dimensions should be checked with the Architect.
 This drawing together with the design, is the property and copyright
 of the Architect and must not be reproduced without written
 permission

0 4 8 12 16 20
 GRAPHIC SCALE 1:200

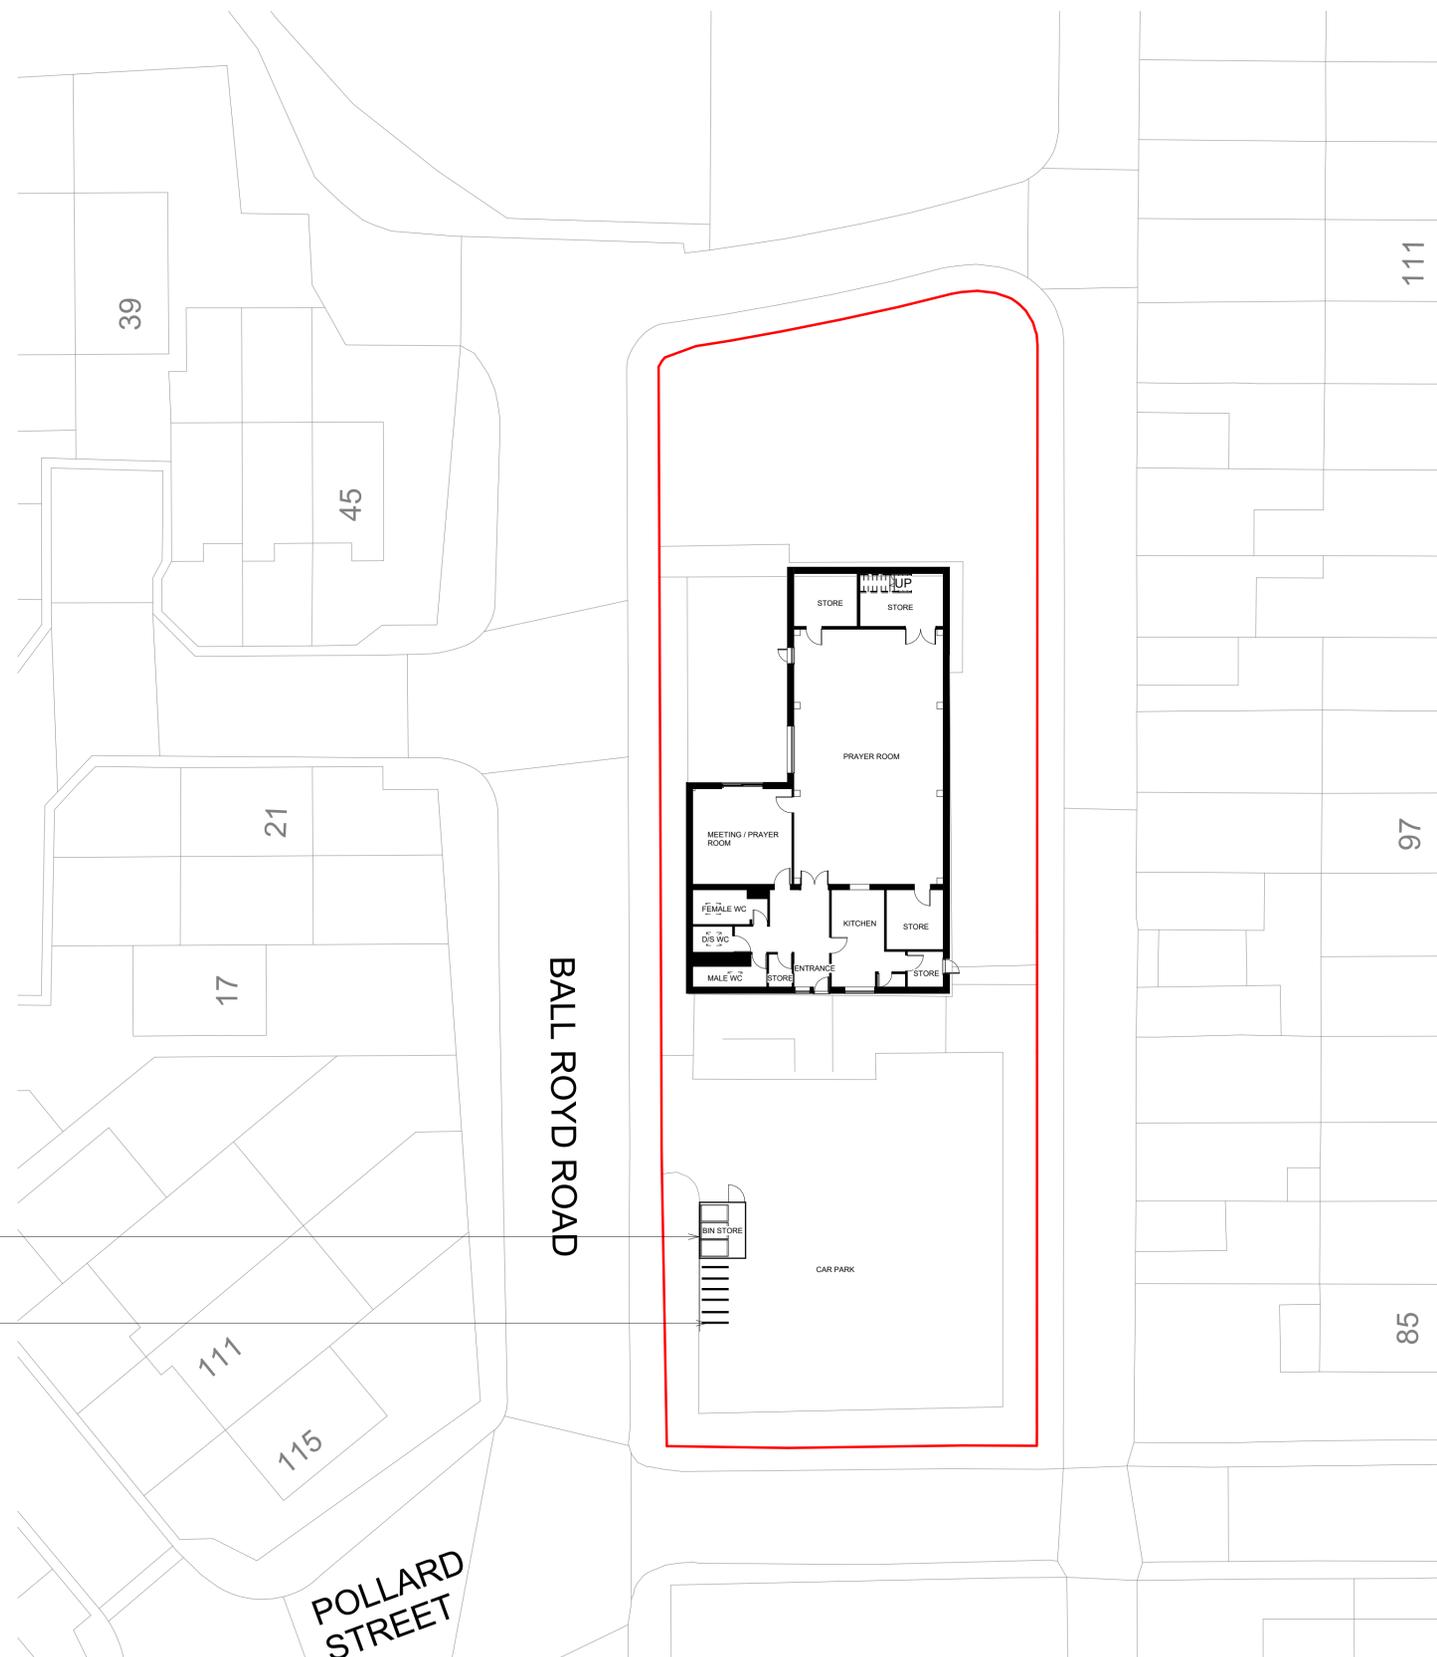

Proposed bin store to be fenced with gate access. 660L bin collection for 2 general waste and 1 recycling to be provided.

Sheffield bicycle stands to be provided for bike storage.

1 Proposed Floor Plan With Site Plan
 1:200

rev	description	drawn	auth	date
DO NOT SCALE OFF THIS DRAWING				

ACUMEN
 Designers & Architects

acumenarchitects.co.uk 01484 546 000
 Headrow House, Old Leeds Road, Huddersfield, Huddersfield HD1 1SG

Client
 MR A KIANI

Project
 FARTOWN VILLAGE HALL

Project No 2945	Drawing No (100)04	Rev
--------------------	-----------------------	-----

Description
 PROPOSED GROUND FLOOR PLAN OVERLAID ON SITE PLAN

Scale 1:200 @ A1	Date Drawn JUN 25	Drawn By GH	Authorised By JC
---------------------	----------------------	----------------	---------------------

Purpose of Issue
 Planning Building Regs Tender Construction Comment Info