


Only figured dimensions should be used.  
 Scaled dimensions should be checked with the Architect.  
 This drawing together with the design, is the property and copyright  
 of the Architect and must not be reproduced without written  
 permission

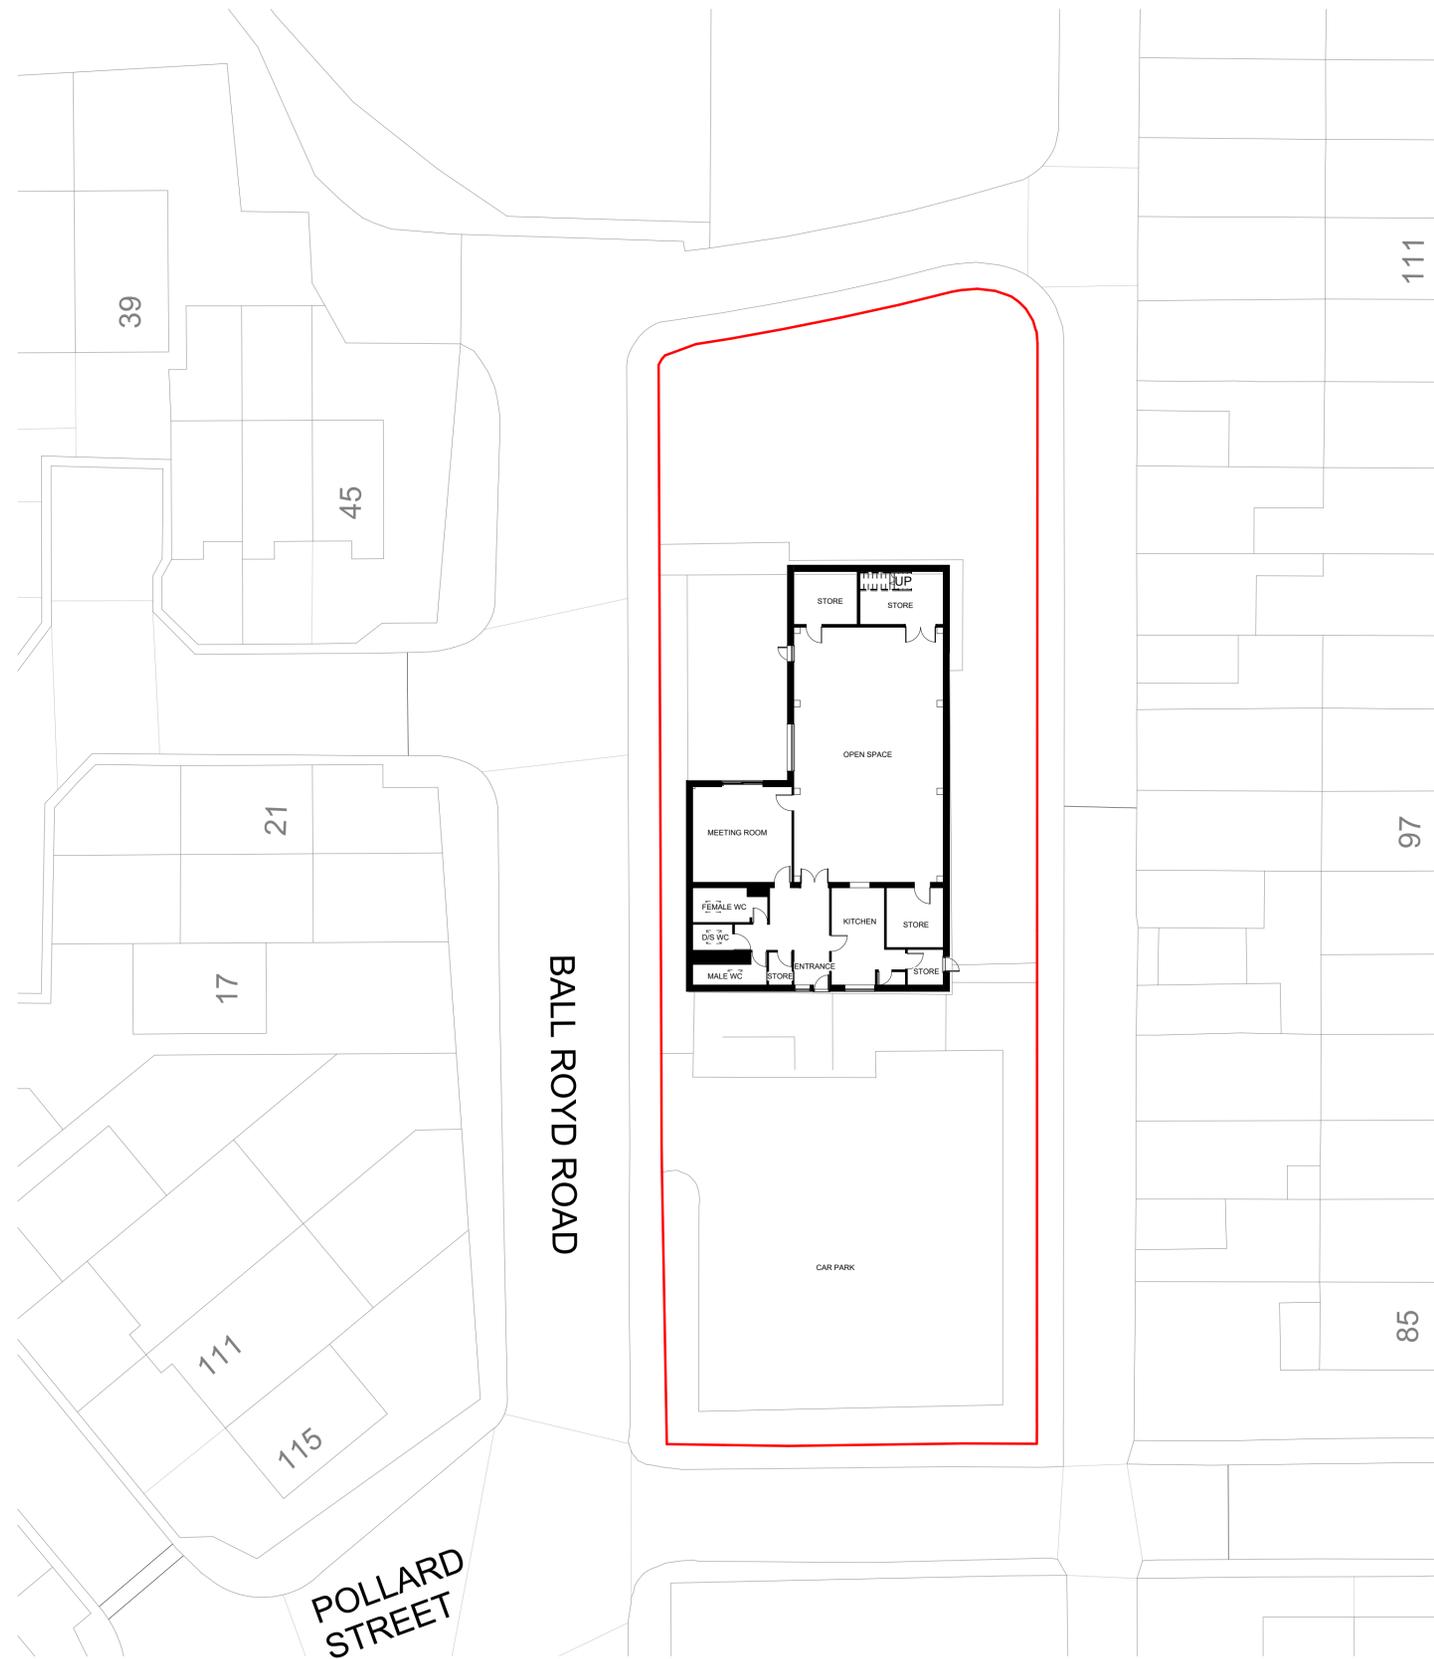

1 Existing Floor Plan With Site  
 Plan  
 1:200

A	Amended as per council comments.	GH	JC	23.06.25
rev	description	drawn	auth	date

DO NOT SCALE OFF THIS DRAWING

**ACUMEN**  
 Designers & Architects

acumenarchitects.co.uk 01484 546 000  
 Headrow House, Old Leeds Road, Huddersfield, Huddersfield HD1 1SG

Client			
MR A KIANI			
Project			
FARTOWN VILLAGE HALL			
Project No	Drawing No	Rev	
2945	(100)02	A	
Description			
EXISTING GROUND FLOOR PLAN OVERLAID ON SITE PLAN			
Scale	Date Drawn	Drawn By	Authorised By
1:200 @ A1	JUN 25	GH	JC
Purpose of Issue			
Planning	Building Regs	Tender	Construction
<input checked="" type="radio"/>	<input type="radio"/>	<input type="radio"/>	<input type="radio"/>
Comment	Info		
<input type="radio"/>	<input type="radio"/>		