


Only figured dimensions should be used.
 Scaled dimensions should be checked with the Architect.
 This drawing together with the design, is the property and copyright
 of the Architect and must not be reproduced without written
 permission

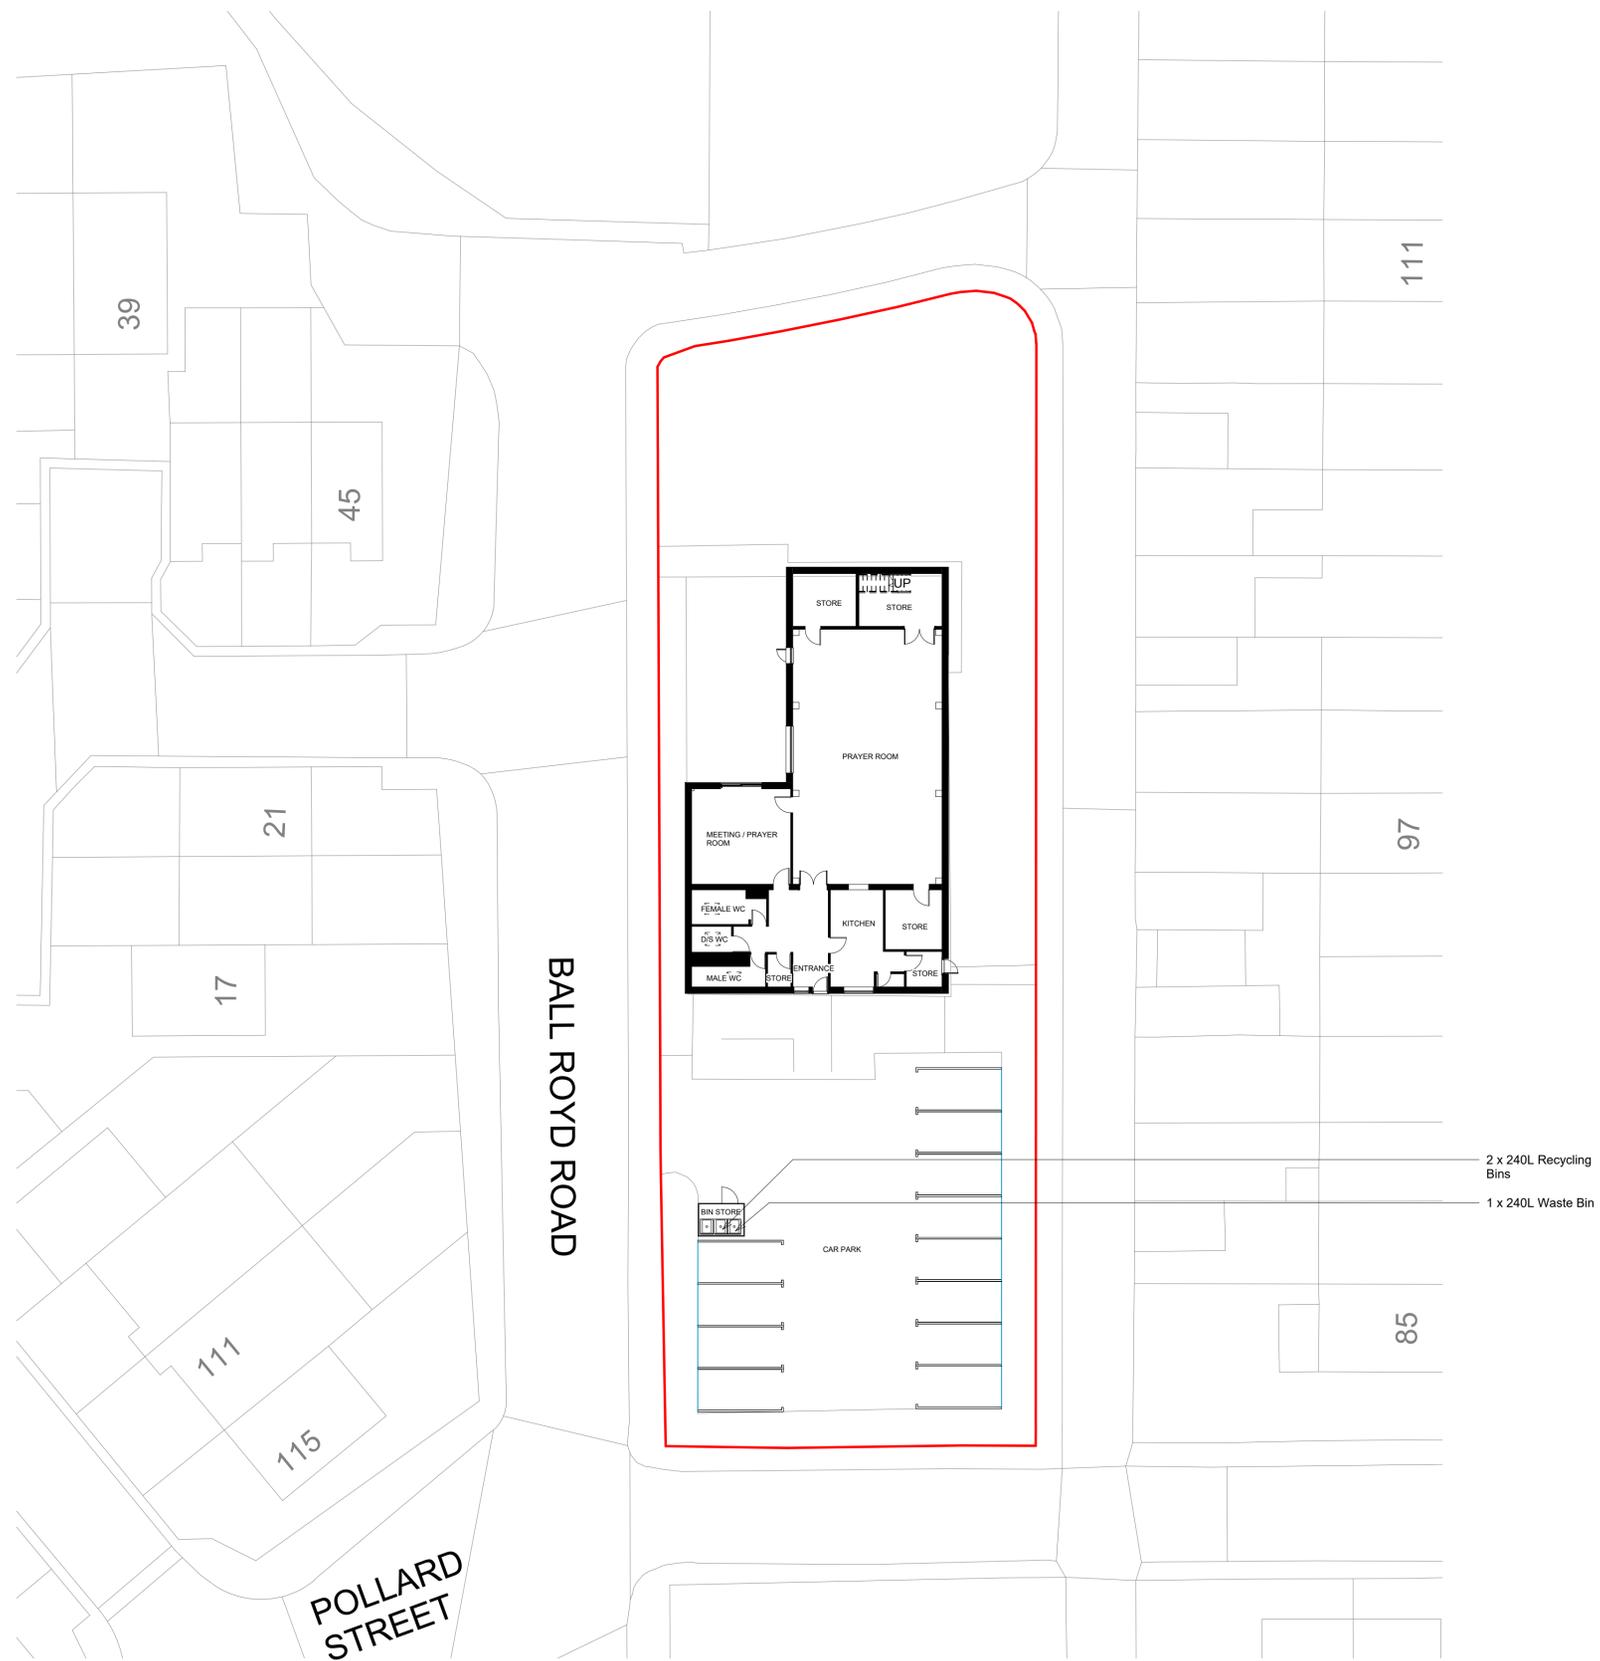

2 x 240L Recycling Bins
 1 x 240L Waste Bin

1 Proposed Floor Plan With Site Plan
 1:200

A	Amended bin storage units.	GH	JC	23.02.26
rev	description	drawn	auth	date

DO NOT SCALE OFF THIS DRAWING

ACUMEN
 Designers & Architects

acumenarchitects.co.uk 01484 546 000
 Headrow House, Old Leeds Road, Huddersfield, Huddersfield HD1 1SG

Client
 MR A KIANI

Project
 FARTOWN VILLAGE HALL

Project No	Drawing No	Rev
2945	(100)04	A

Description
 PROPOSED GROUND FLOOR PLAN OVERLAID ON SITE PLAN

Scale	Date Drawn	Drawn By	Authorised By
1:200 @ A1	SEP 25	GH	JC

Purpose of Issue
 Planning Building Regs Tender Construction Comment Info