



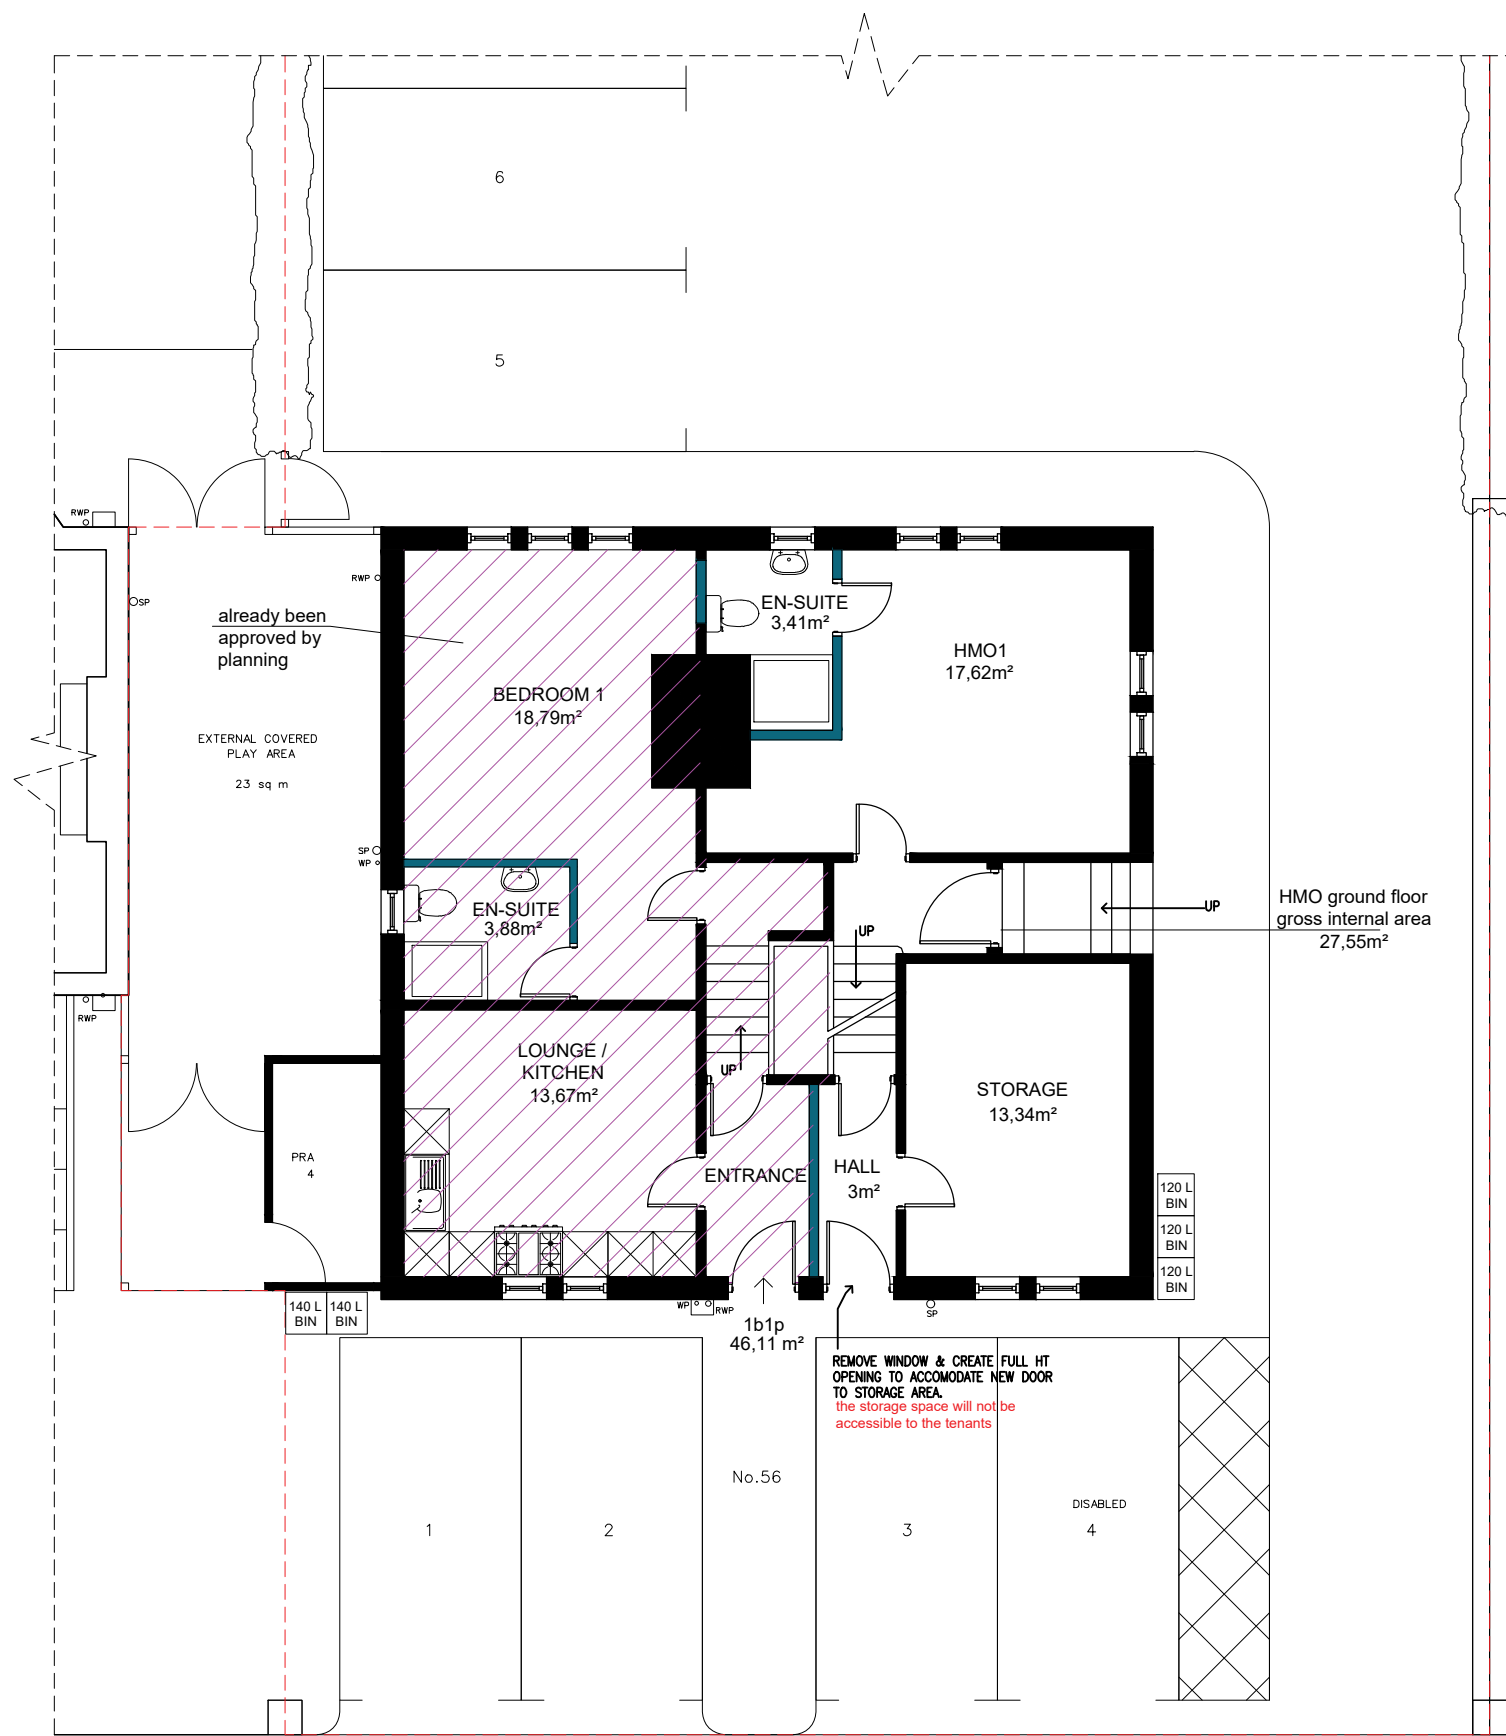


Proposed Ground Floor Plan

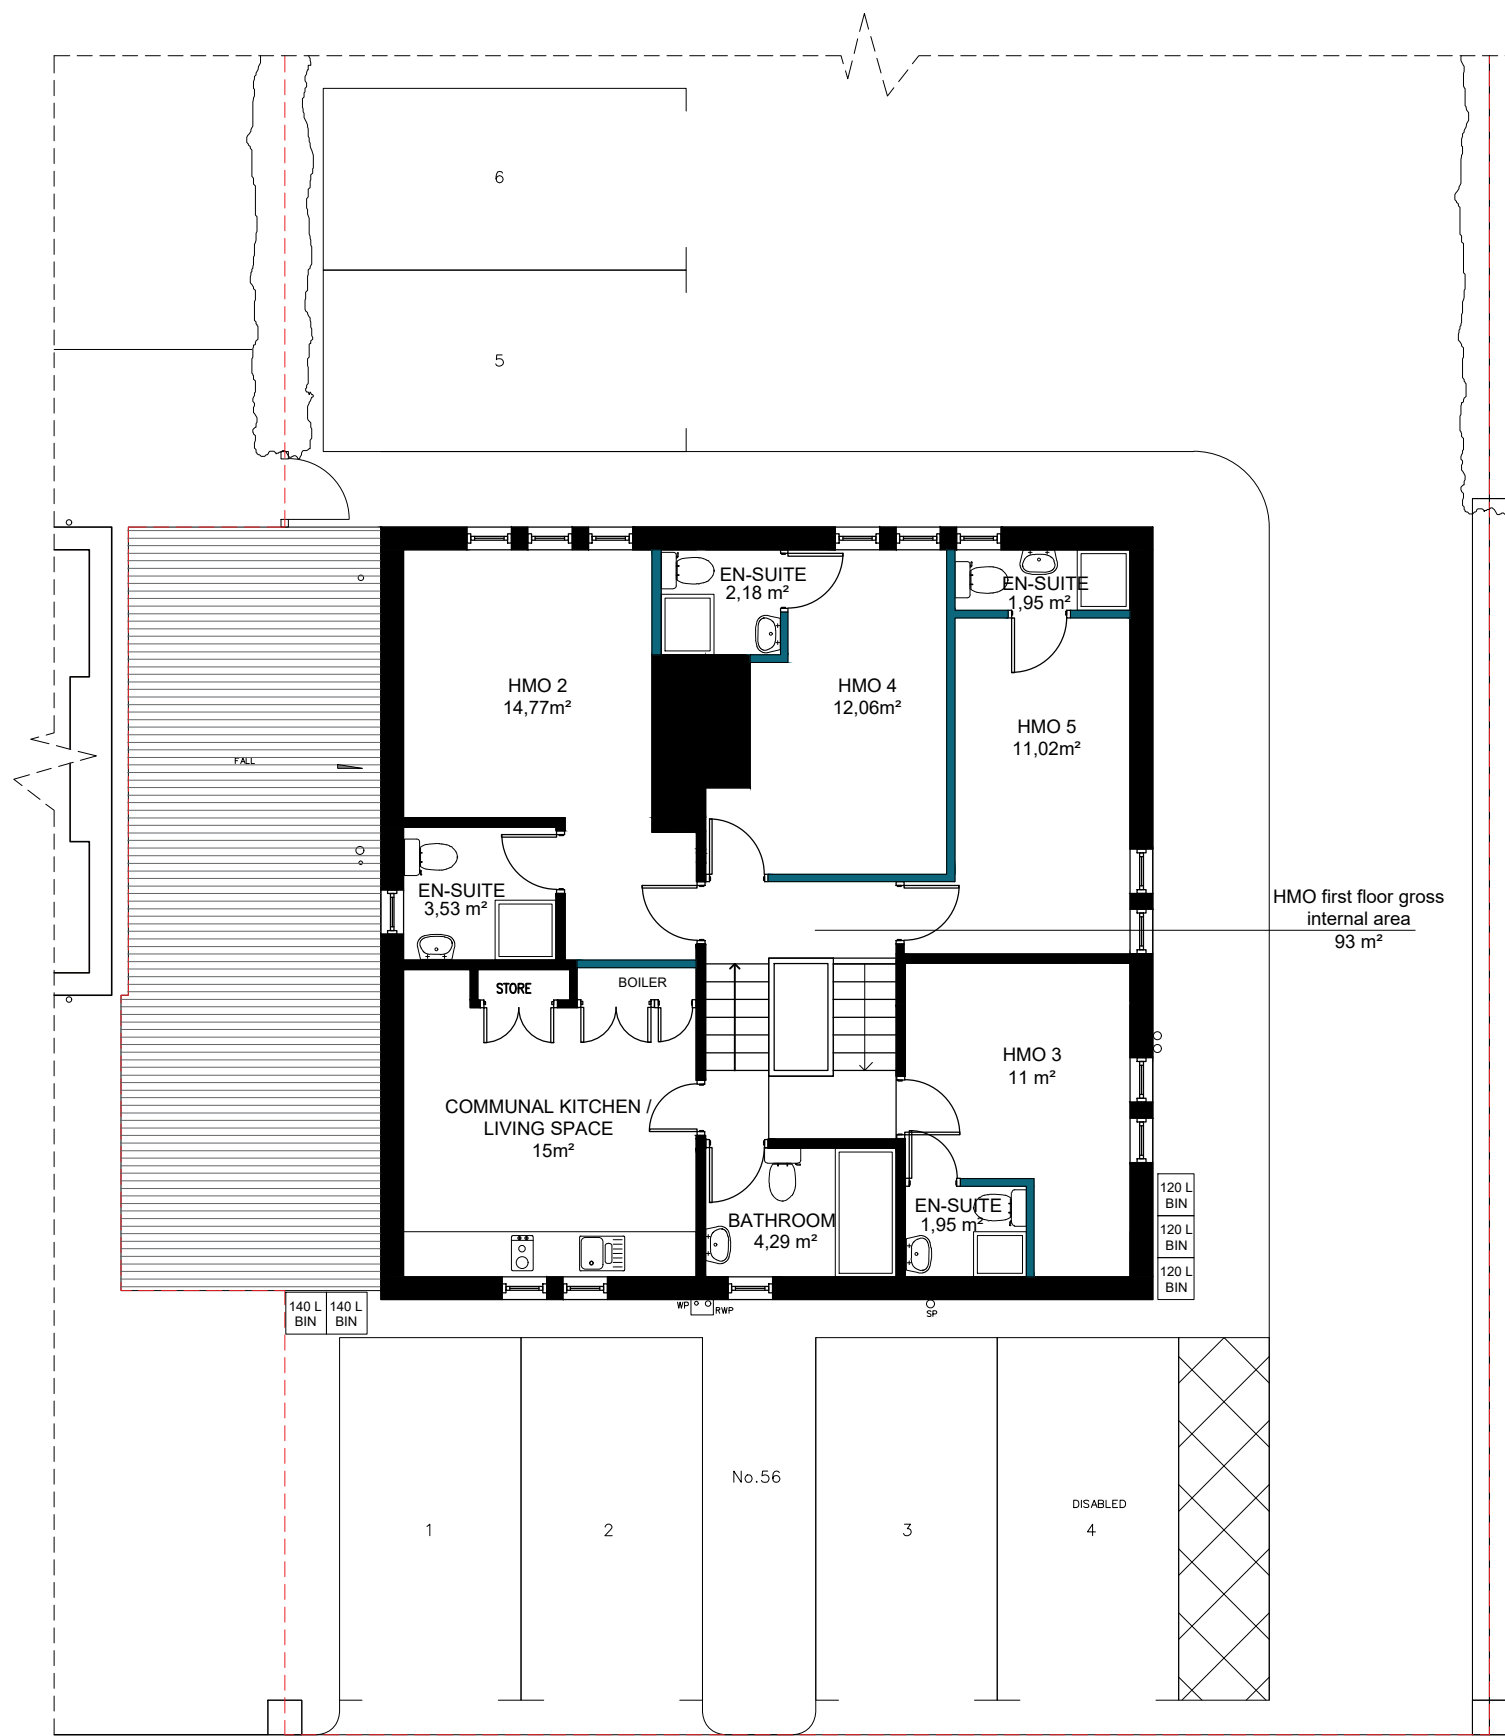


Proposed First Floor Plan

Proposed Bike Shed Drawings

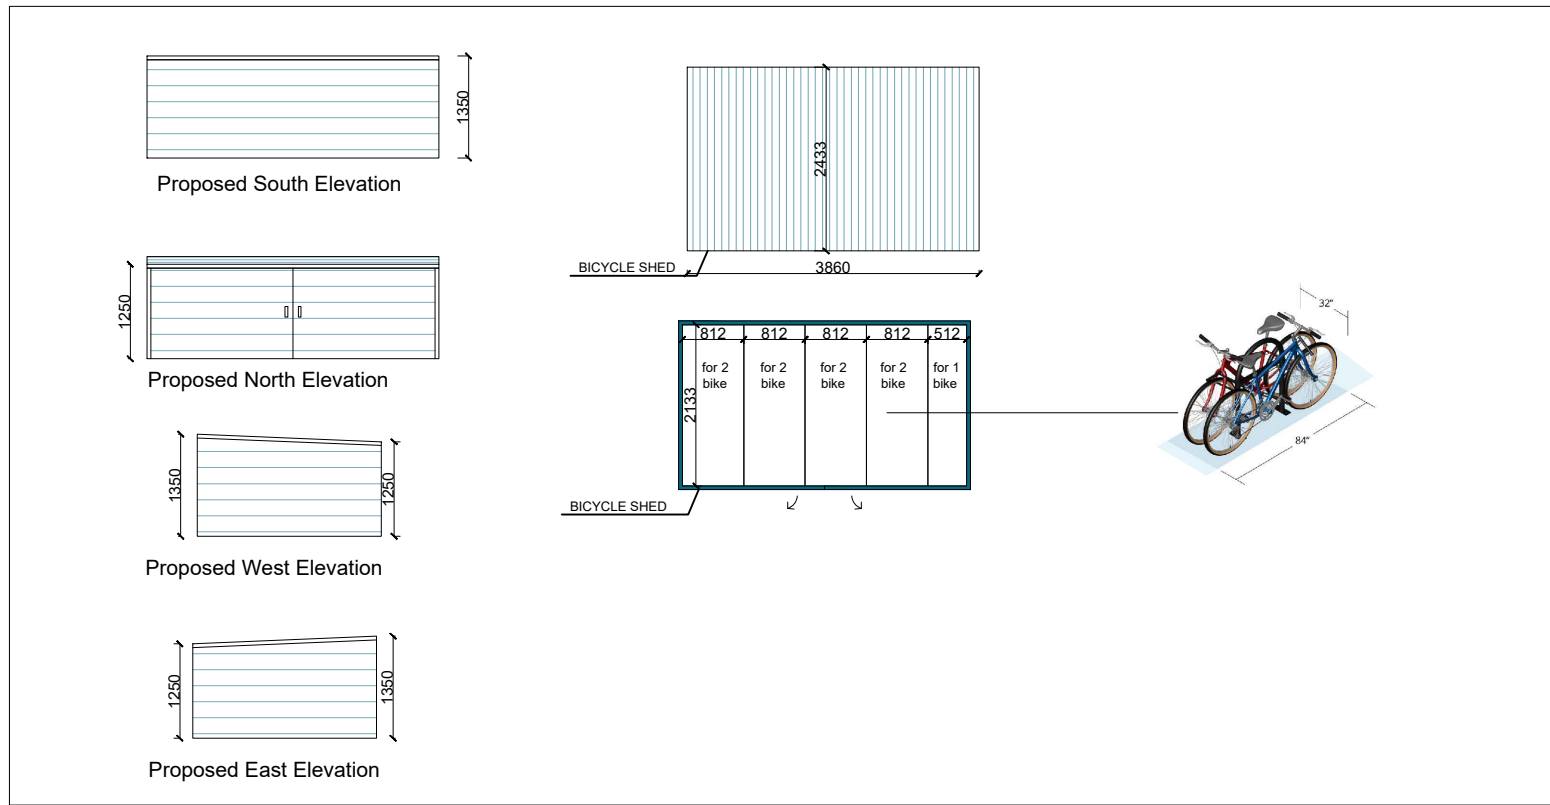

Any dimensions shown should be checked on site and discrepancies reported to the Architect prior to construction. Designs are not coordinated with engineer projects. Do not scale for construction purposes.

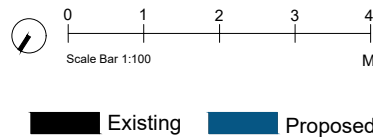

Drawing Name
Proposed Plans
Project Address
56 Rawthorpe Lane, Dalton, Huddersfield, HD5 9NU
Drawing No.
56RawthorpeLane_ProposedPlans_V7

Scale
1/100 at A2
Designer
BB
Date
07.05.2025
Drawing No.
05
Revision
V7

PLANNING BY DESIGN
FROM CONCEPT TO COMPLETION
Planning By Design Ltd
www.planning-by-design.co.uk
hello@planning-by-design.co.uk