


Notes_

PLANNING

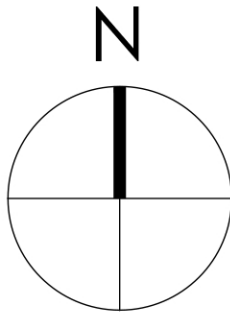


0 500 1000 1500 2000 2500mm
SCALE 1:50

0 1000 2000 3000 4000 5000mm
SCALE 1:100

Note:
Surrounding contextual buildings and information are based on received ordinance survey drawings and are shown for illustrative purposes only. assumed site boundary is subject to confirmation to legal confirmation

Note:
Information is based on OS map and received information and is subject to full topographical survey. Assumed site boundary and site constraints subject to legal confirmation. All Legal easements and extent of existing underground services locations are subject to confirmation.

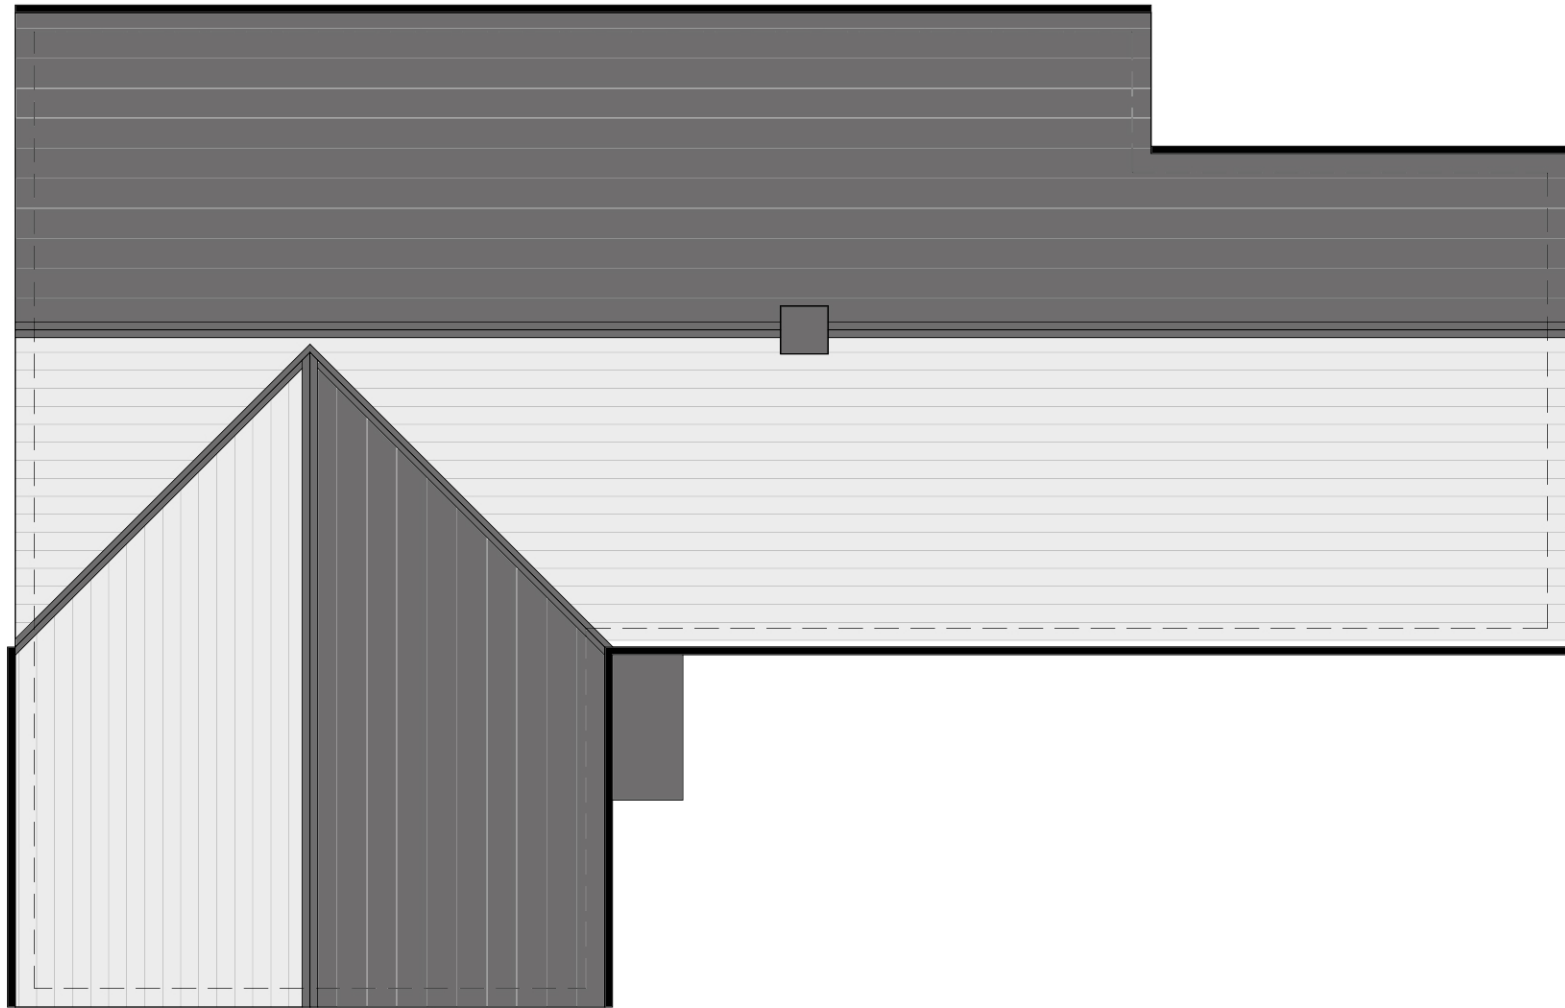

GROUND FLOOR PLAN_
AS EXISTING
Scale 1:50

ROOF PLAN_
AS PROPOSED
Scale 1:100

Rev_ Date_ Amendments_ By_ Apr'd_

Eight OneTwo Architects

Tel_ +44 [0]7761 570735
Email_ mail@eightonetwo.co.uk
www.eightonetwo.co.uk
Studio A5, Brooke's Mill, Armitage Bridge, Huddersfield, HD4 7NR

Drawing Status_
PLANNING

Client_
MR + MR JENKINSON

Project_
06 HIGHCROFT_ UPPERTHONG_ HOLMFIRTH

Drawing Title_
AS EXISTING_ GROUND FLOOR PLAN + ROOF PLAN

Drawing Scale_	Drawn By_	Checked By_
1:50 1:100	JatL	JatL

Paper Size_	Drawn Date_	Checked Date_
A1	FEBRUARY 2025	MARCH 2025

Drawing Number_
25_801 100