


Notes

PLANNING

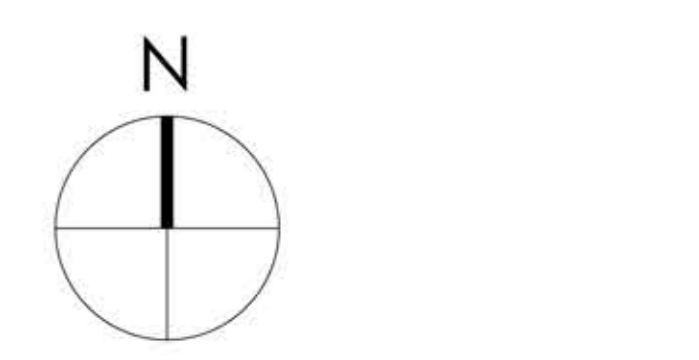

0 500 1000 1500 2000 2500mm
SCALE 1:50

Note:
Surrounding contextual buildings and information are based on received ordinance survey drawings and are shown for illustrative purposes only. Assumed site boundary is subject to confirmation to legal confirmation.

Note:
Information is based on OS map and received information and is subject to full topographical survey. Assumed site boundary and site constraints subject to legal confirmation. All Legal easements and extent of existing underground services locations are subject to confirmation.

Rev. Date, Amendment, Rev. April

Eight OneTwo Architects

Tel. +44 [0]7761 570735
Email. mail@eightonetwo.co.uk
www.eightonetwo.co.uk
Studio A5_Brooke's Mill_Armitage Bridge_Huddersfield_HD4 7NR

Drawing Status
PLANNING

Client
MR + MR JENKINSON


Project
06 HIGHCROFT_ UPPERTHONG_ HOLMFIRTH

Drawing Title
AS PROPOSED_ ROOF / SITE PLAN

Drawing Scale 1:50
Drawn By JAL
Checked By JAL

Paper Size A1
Drawn Date FEBRUARY 2025
Checked Date MARCH 2025

Drawing Number
25_B01 106

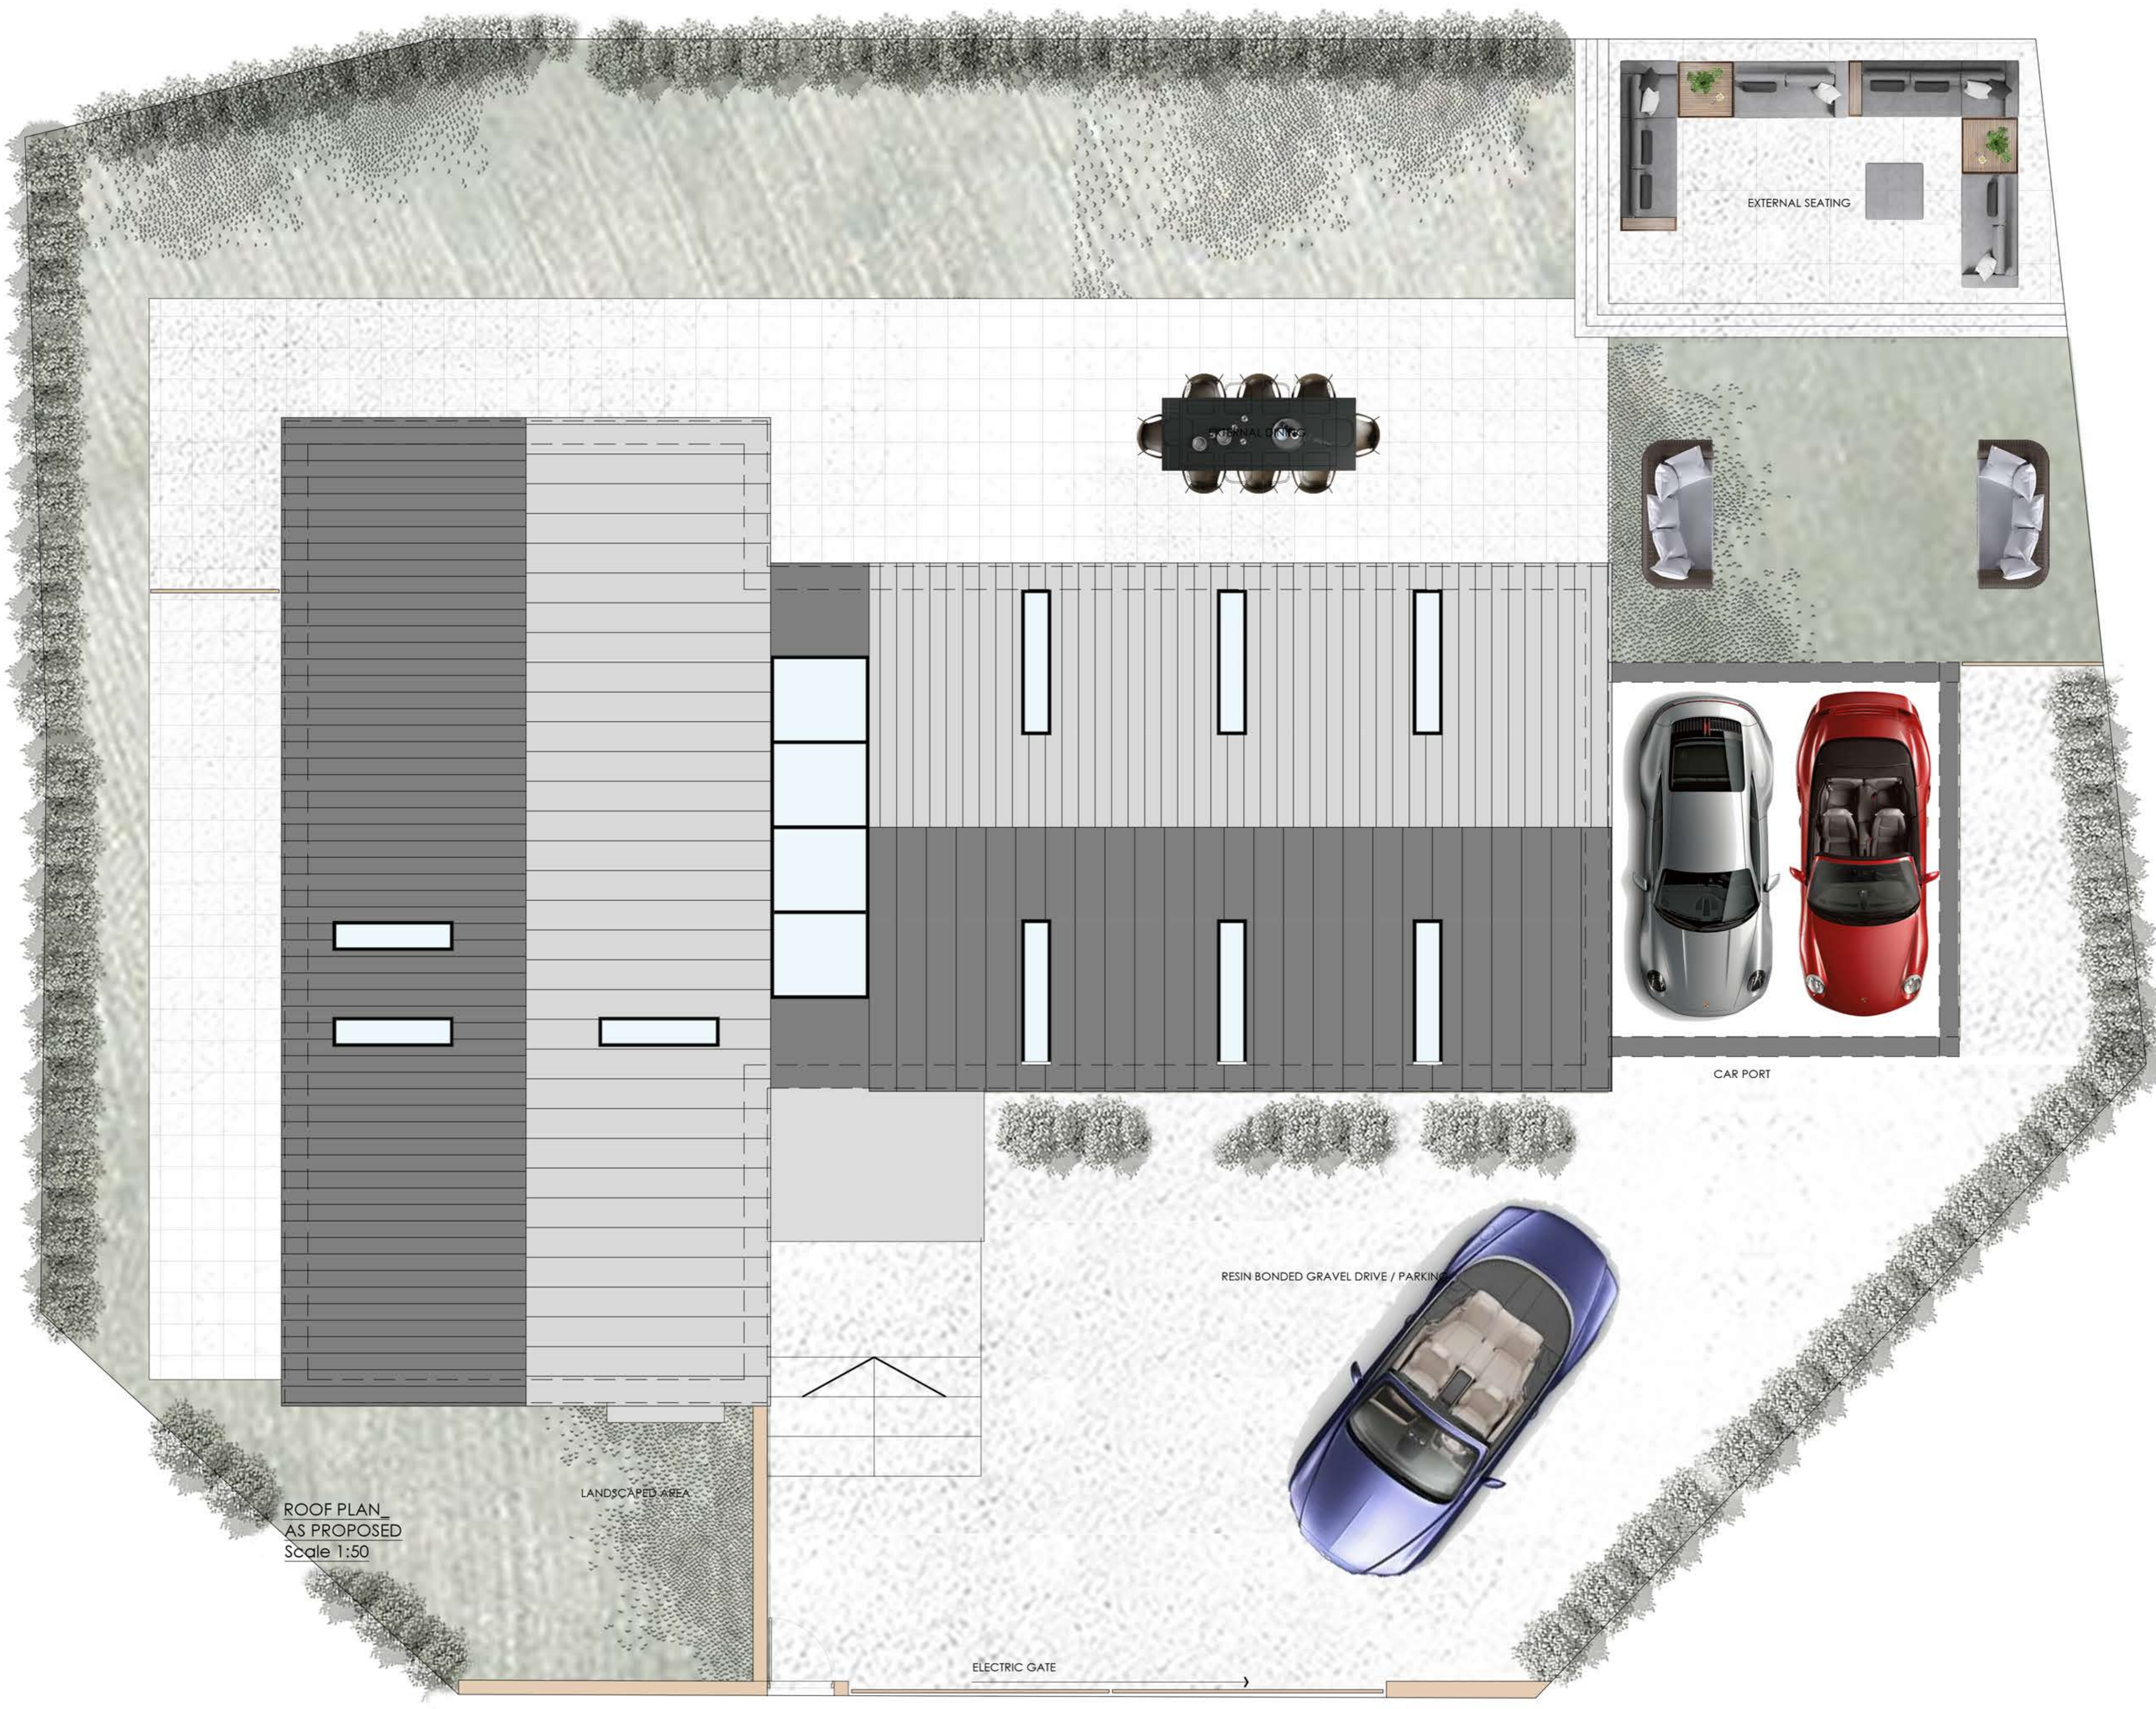

ROOF PLAN AS PROPOSED Scale 1:50

LANDSCAPED AREA

RESIN BONDED GRAVEL DRIVE / PARKING

CAR PORT

ELECTRIC GATE