




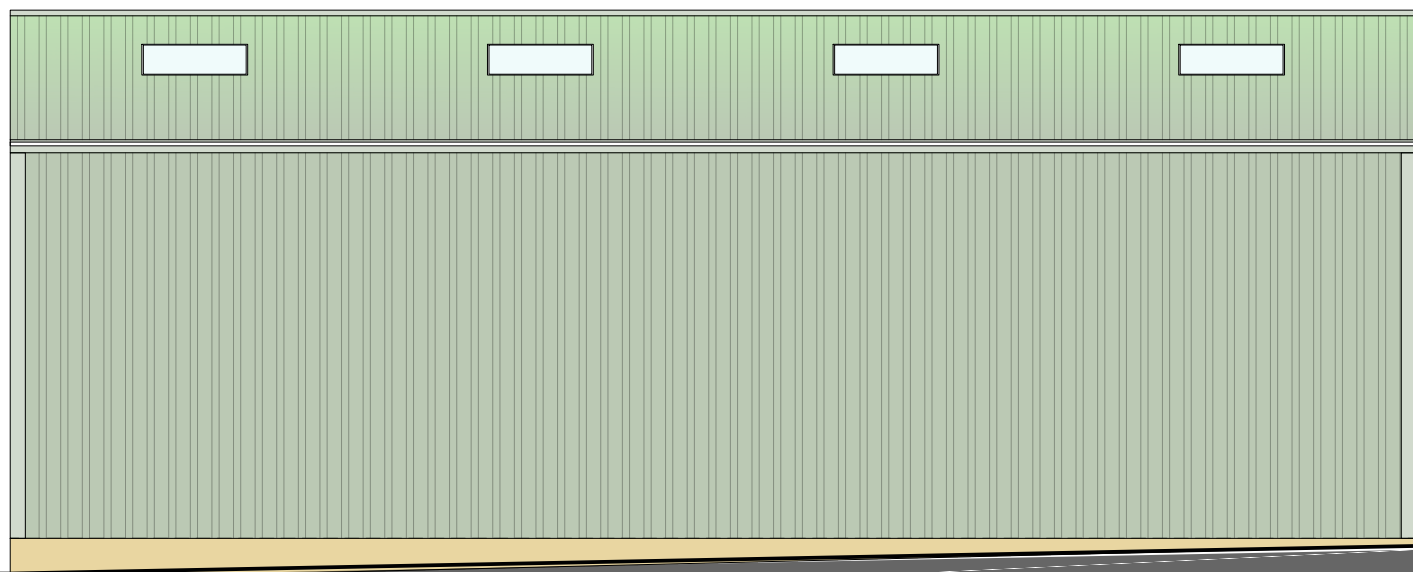


NORTH ELEVATION
1:100

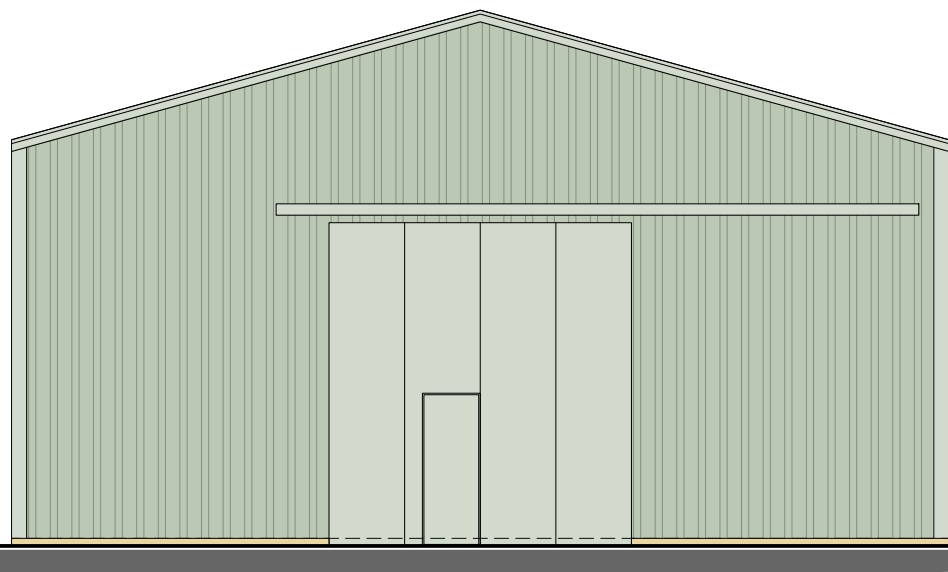


WEST ELEVATION
1:100

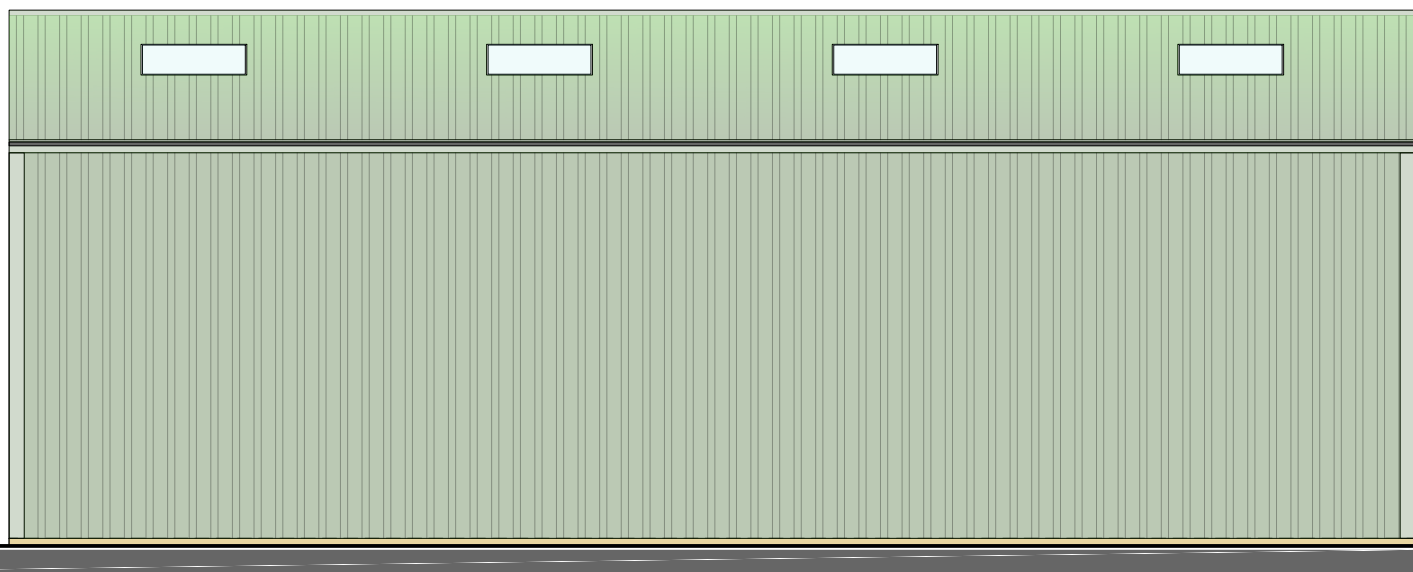


SOUTH ELEVATION
1:100

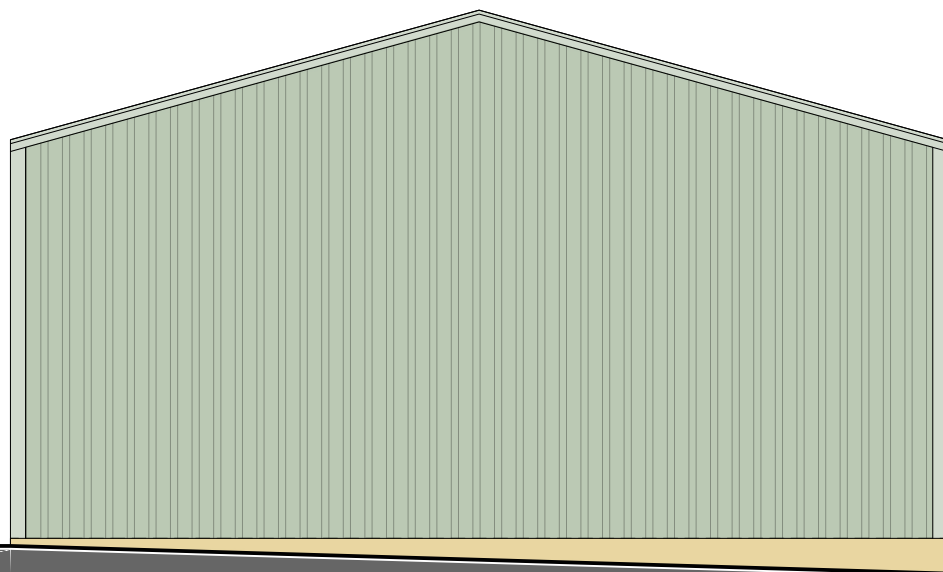

EAST ELEVATION
1:100

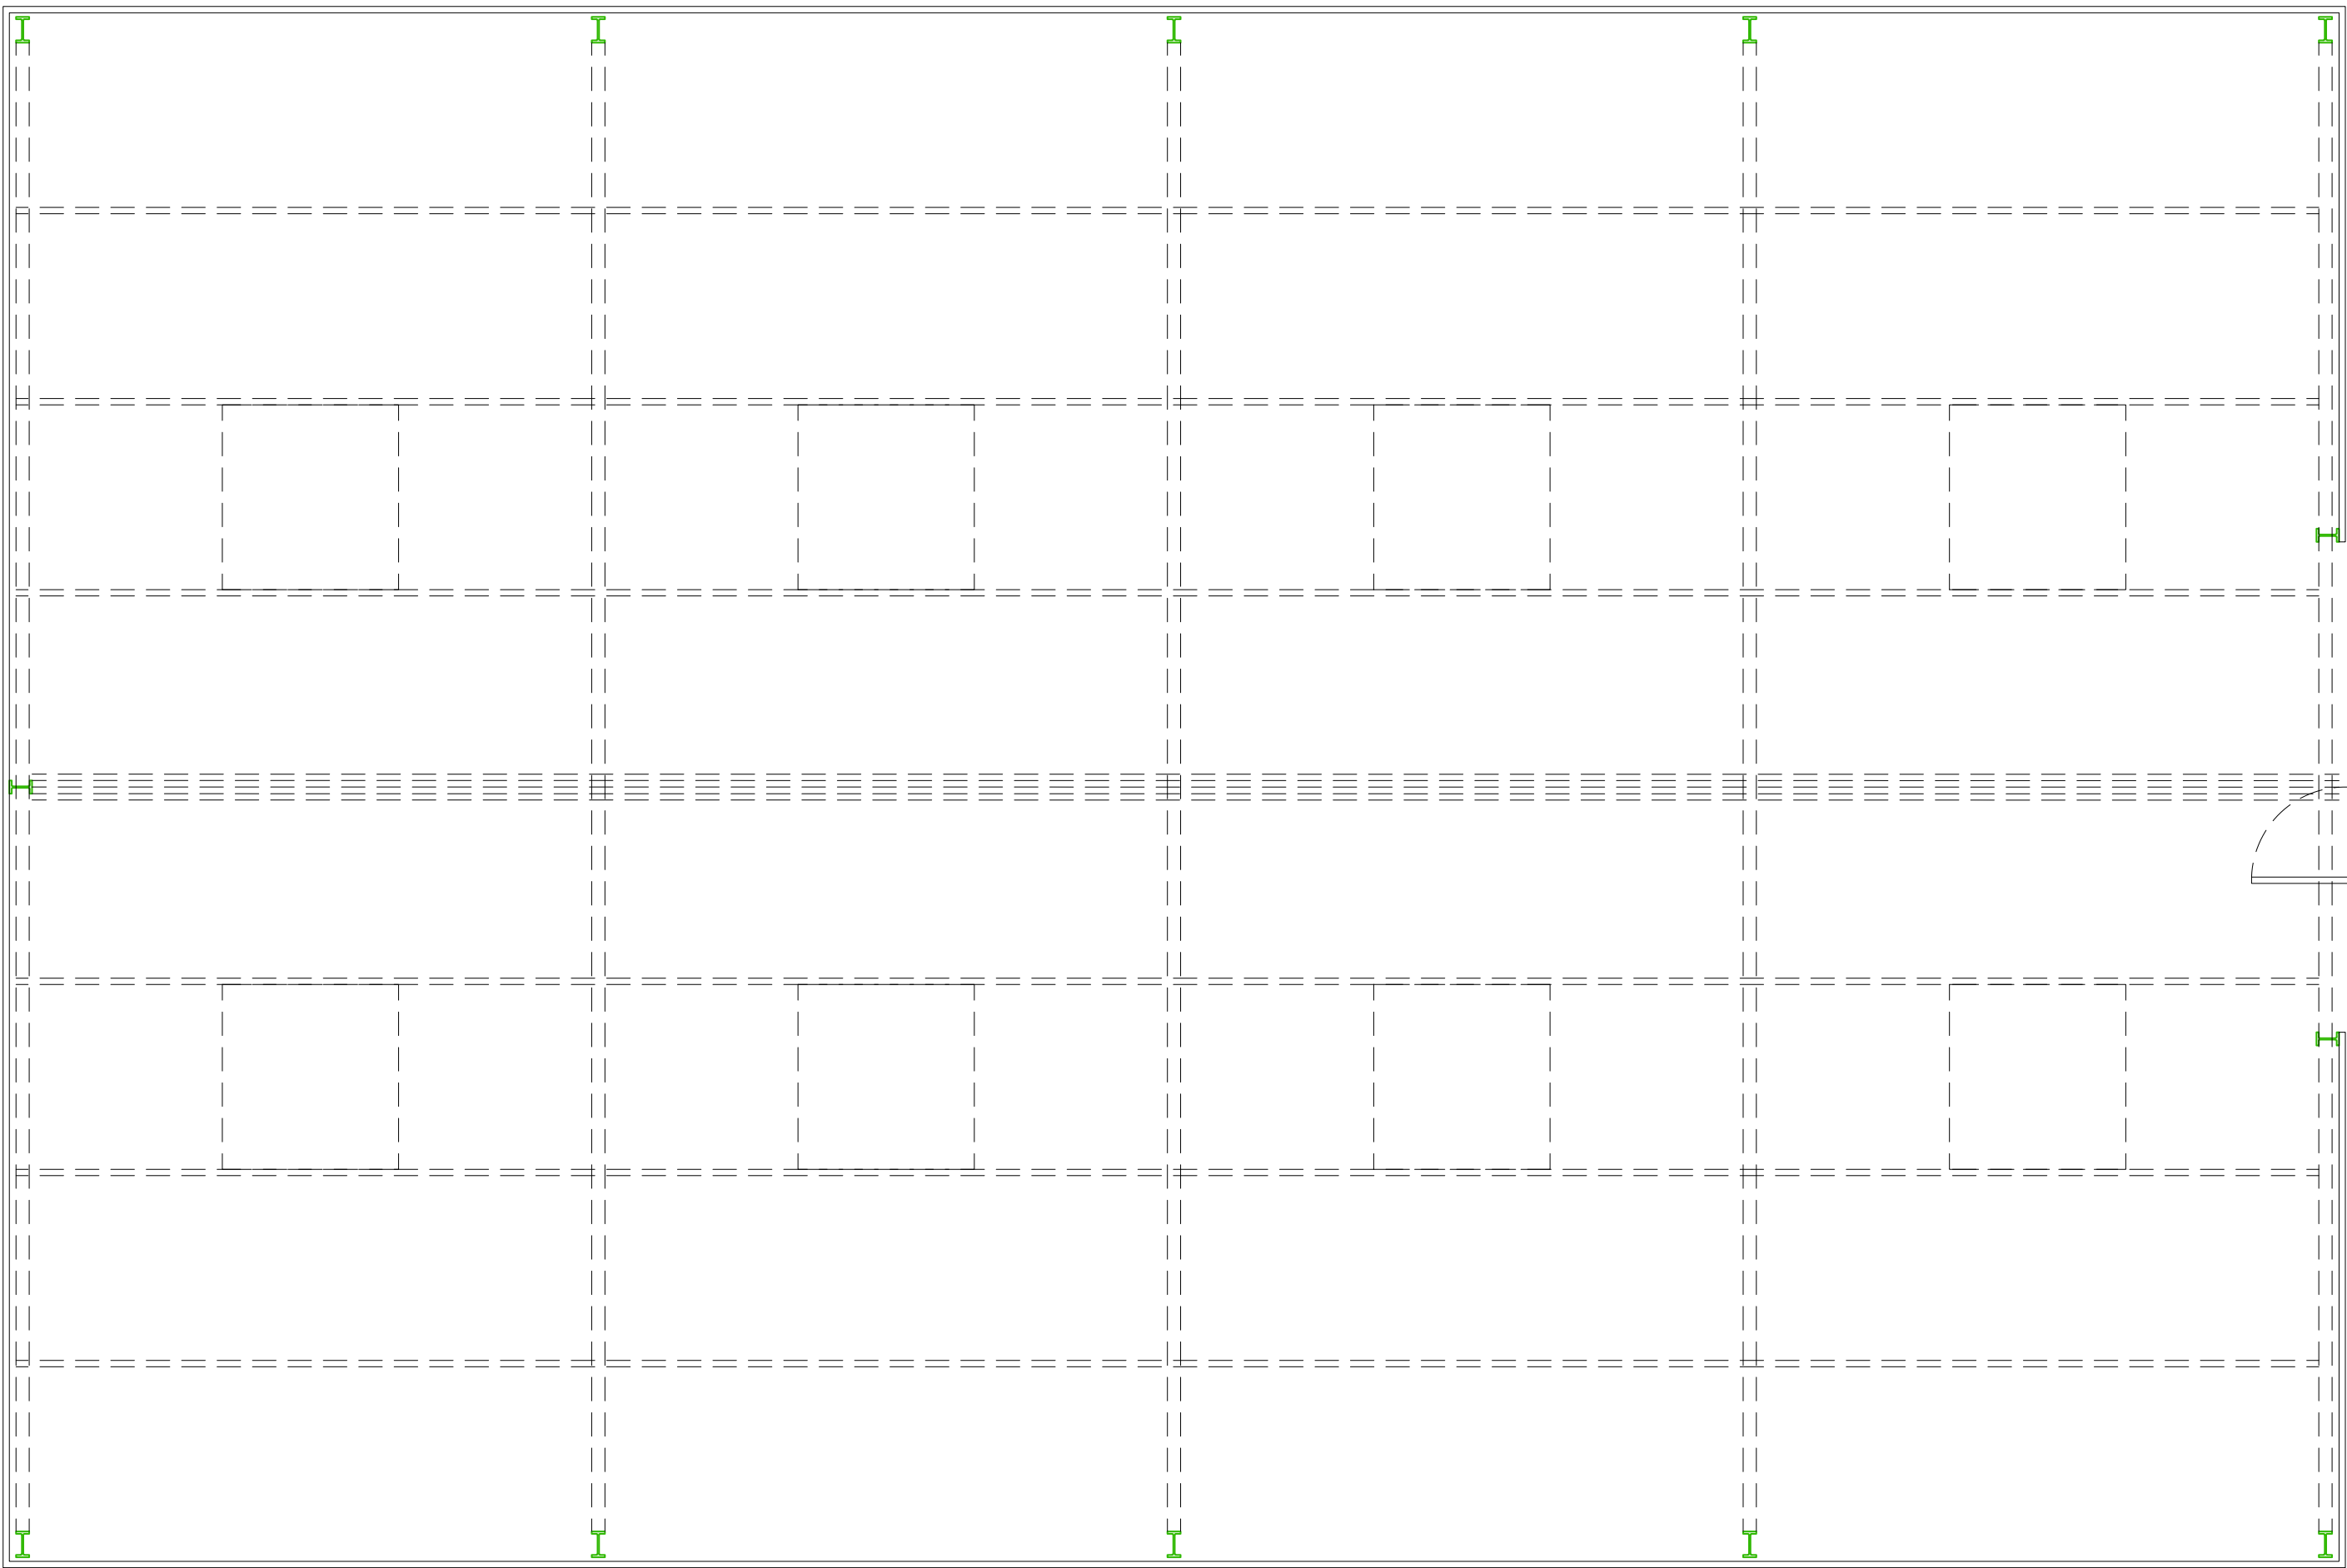

GROUND FLOOR PLAN
1:50

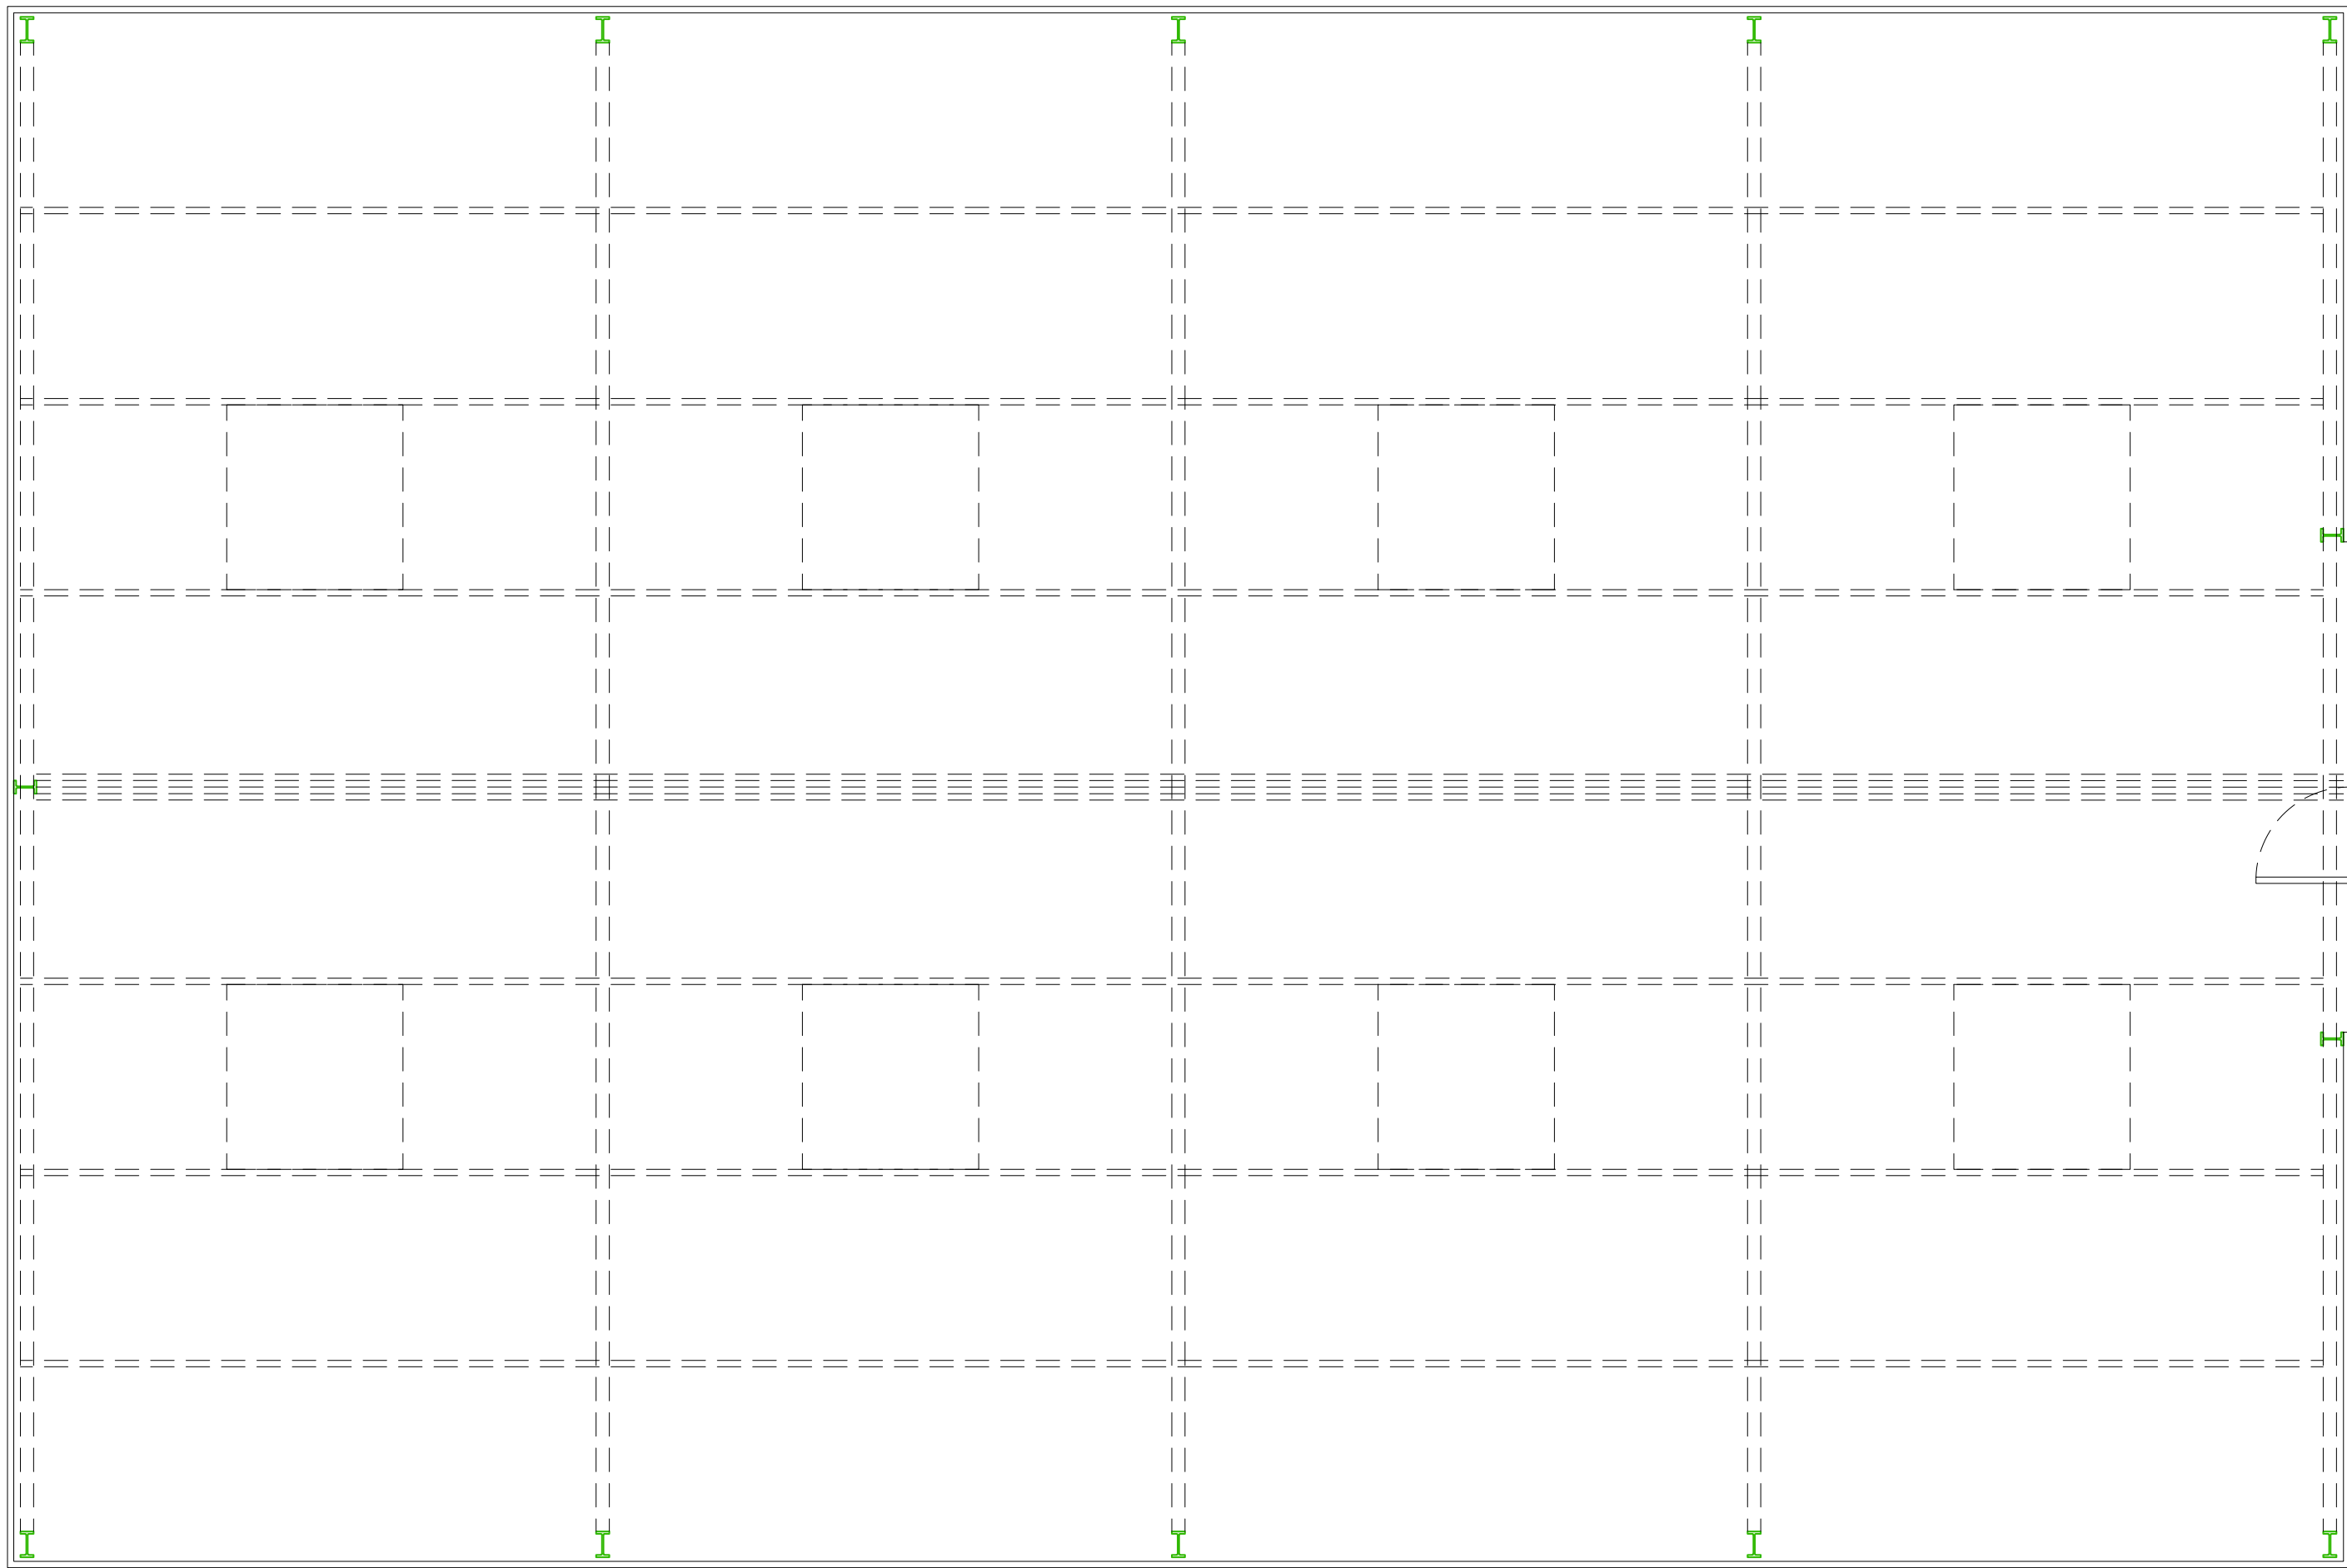

FIRST FLOOR PLAN
1:50



REVISION	DESCRIPTION	DATE	NOTES
-	-	-	-
-	-	-	-
-	-	-	-
-	-	-	-
-	-	-	-
-	-	-	-
-	-	-	-
-	-	-	-
-	-	-	-

STATUS PLANNING DRAWING	PROJECT TITLE WOOD LANE			
	DRAWING TITLE EXISTING GA			
	SCALE 1:50	DRAWN CF	CHECKED JH	PROJECT REFERENCE ODS_24/923
	PAPER SIZE A1	DWG NUMBER (EX)001	DATE 03/04/25	REVISION /
ORANGE DESIGN STUDIO. ARCHITECTURAL PRACTICE hello@orangedesignstudio.co.uk 59A, Huddersfield Road, Mirfield, WF14 8AA orangedesignstudio.co.uk 01924 650930		CLIENT HANBY HOMES		
COPYRIGHT © ORANGE DESIGN STUDIO LIMITED				