



NORTH ELEVATION  
1:100



WEST ELEVATION  
1:100




SOUTH ELEVATION  
1:100



EAST ELEVATION  
1:100




GROUND FLOOR PLAN  
1:50

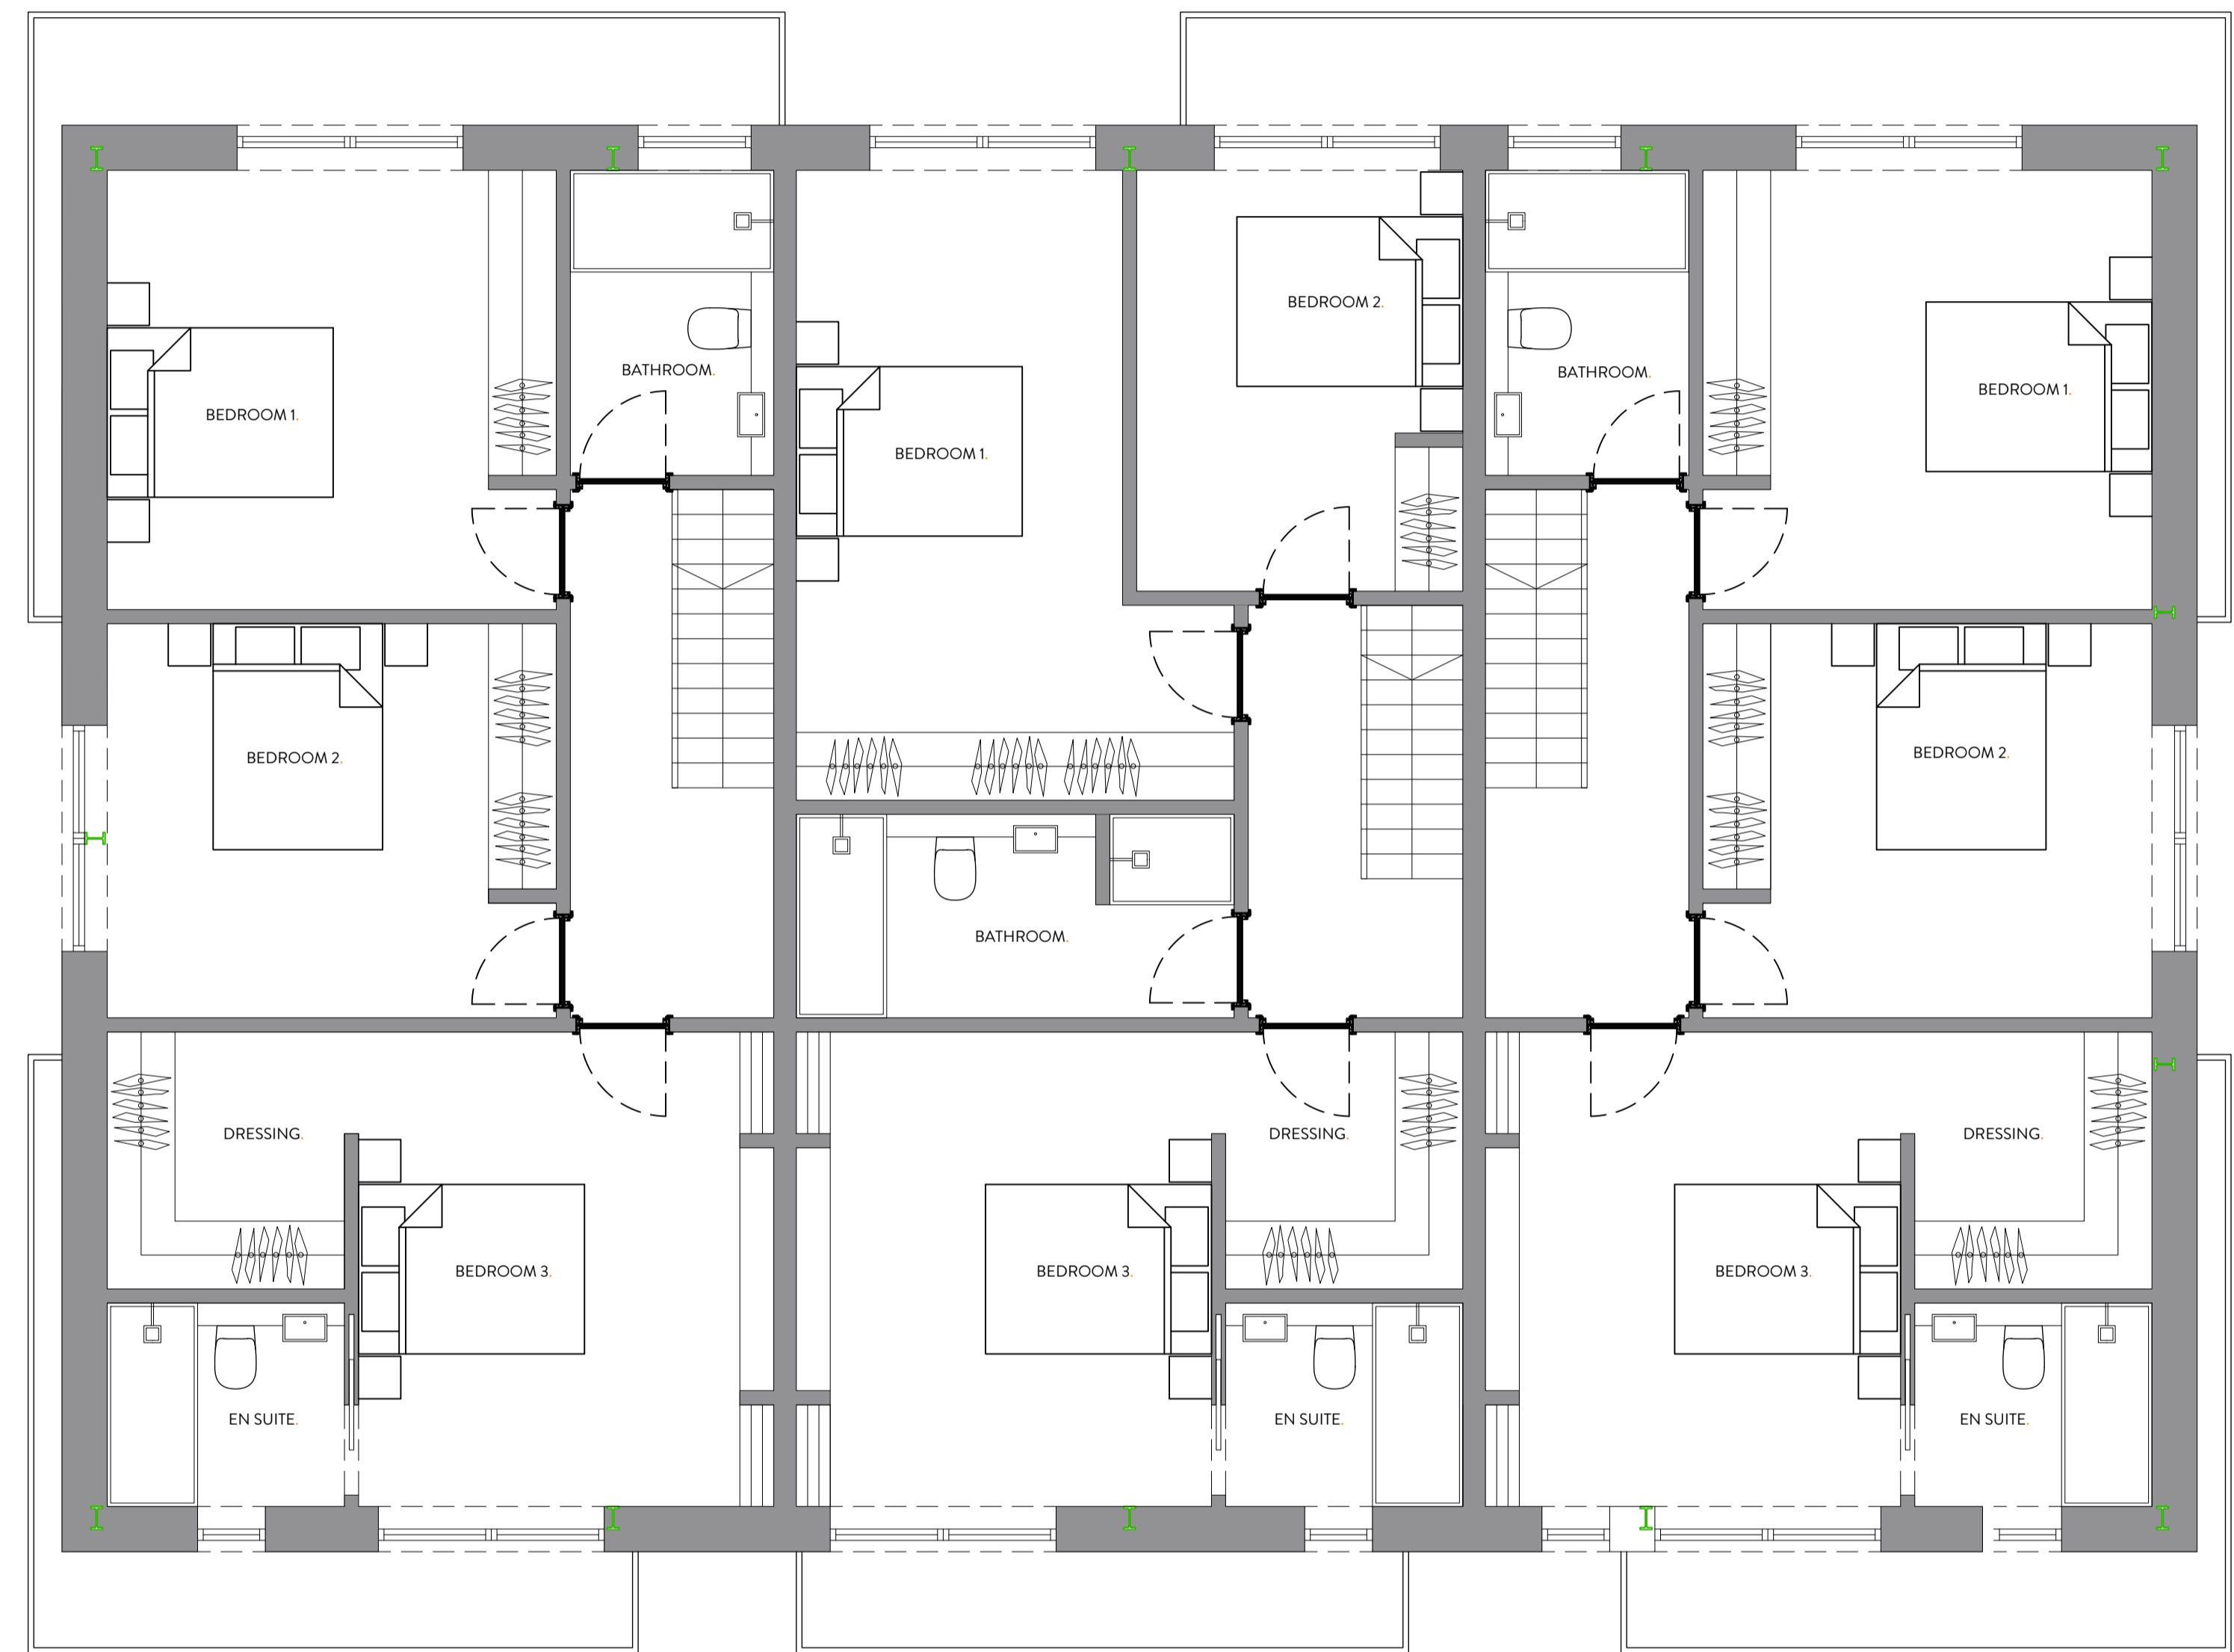


FIRST FLOOR PLAN  
1:50




TIMBER CLADDING  
SILVERED LARCH

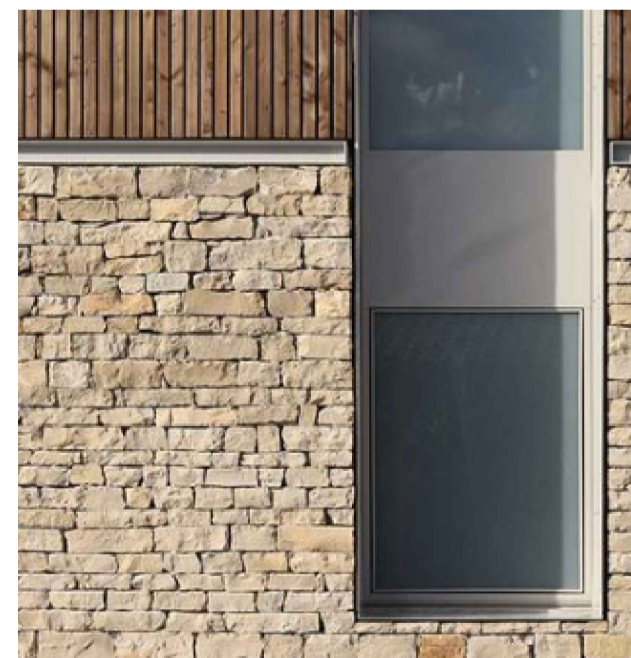

STONE WALLING  
RECLAIMED

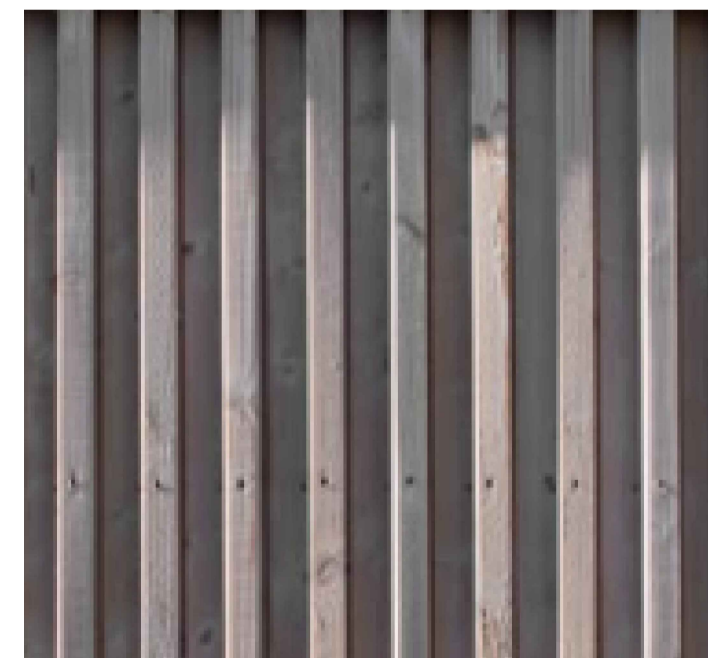

TIMBER CLADDING  
SILVERED LARCH HIT AND MISS BATTENS

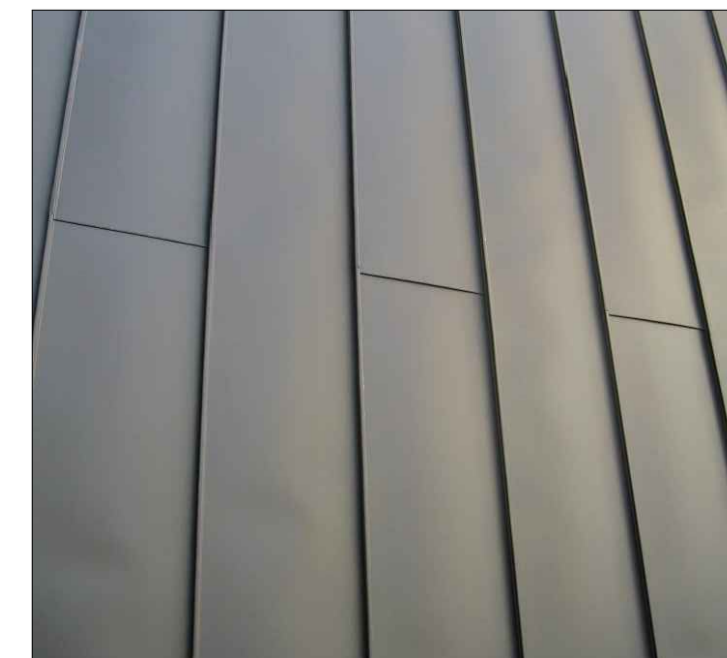

METAL CLADDING  
DARK GREY / BLACK



REVISION	DESCRIPTION	DATE	NOTES

STATUS <b>PLANNING DRAWING</b>		PROJECT TITLE WOOD LANE	
DRAWING TITLE <b>ORANGE DESIGN STUDIO</b> ARCHITECTURAL PRACTICE		PROPOSED GA	
SCALE 1:50	DRAWN CF	CHECKED JH	PROJECT REFERENCE ODS_24/923
PAPER SIZE A1	DWG NUMBER (20)001	DATE 03/04/25	REVISION /
hello@orangedesignstudio.co.uk 59A, Huddersfield Road, Mirfield, WF14 8AA orangedesignstudio.co.uk 01924 650930		CLIENT <b>HANBY HOMES</b>	
COPYRIGHT © ORANGE DESIGN STUDIO LIMITED			