





EAST ELEVATION
1:100

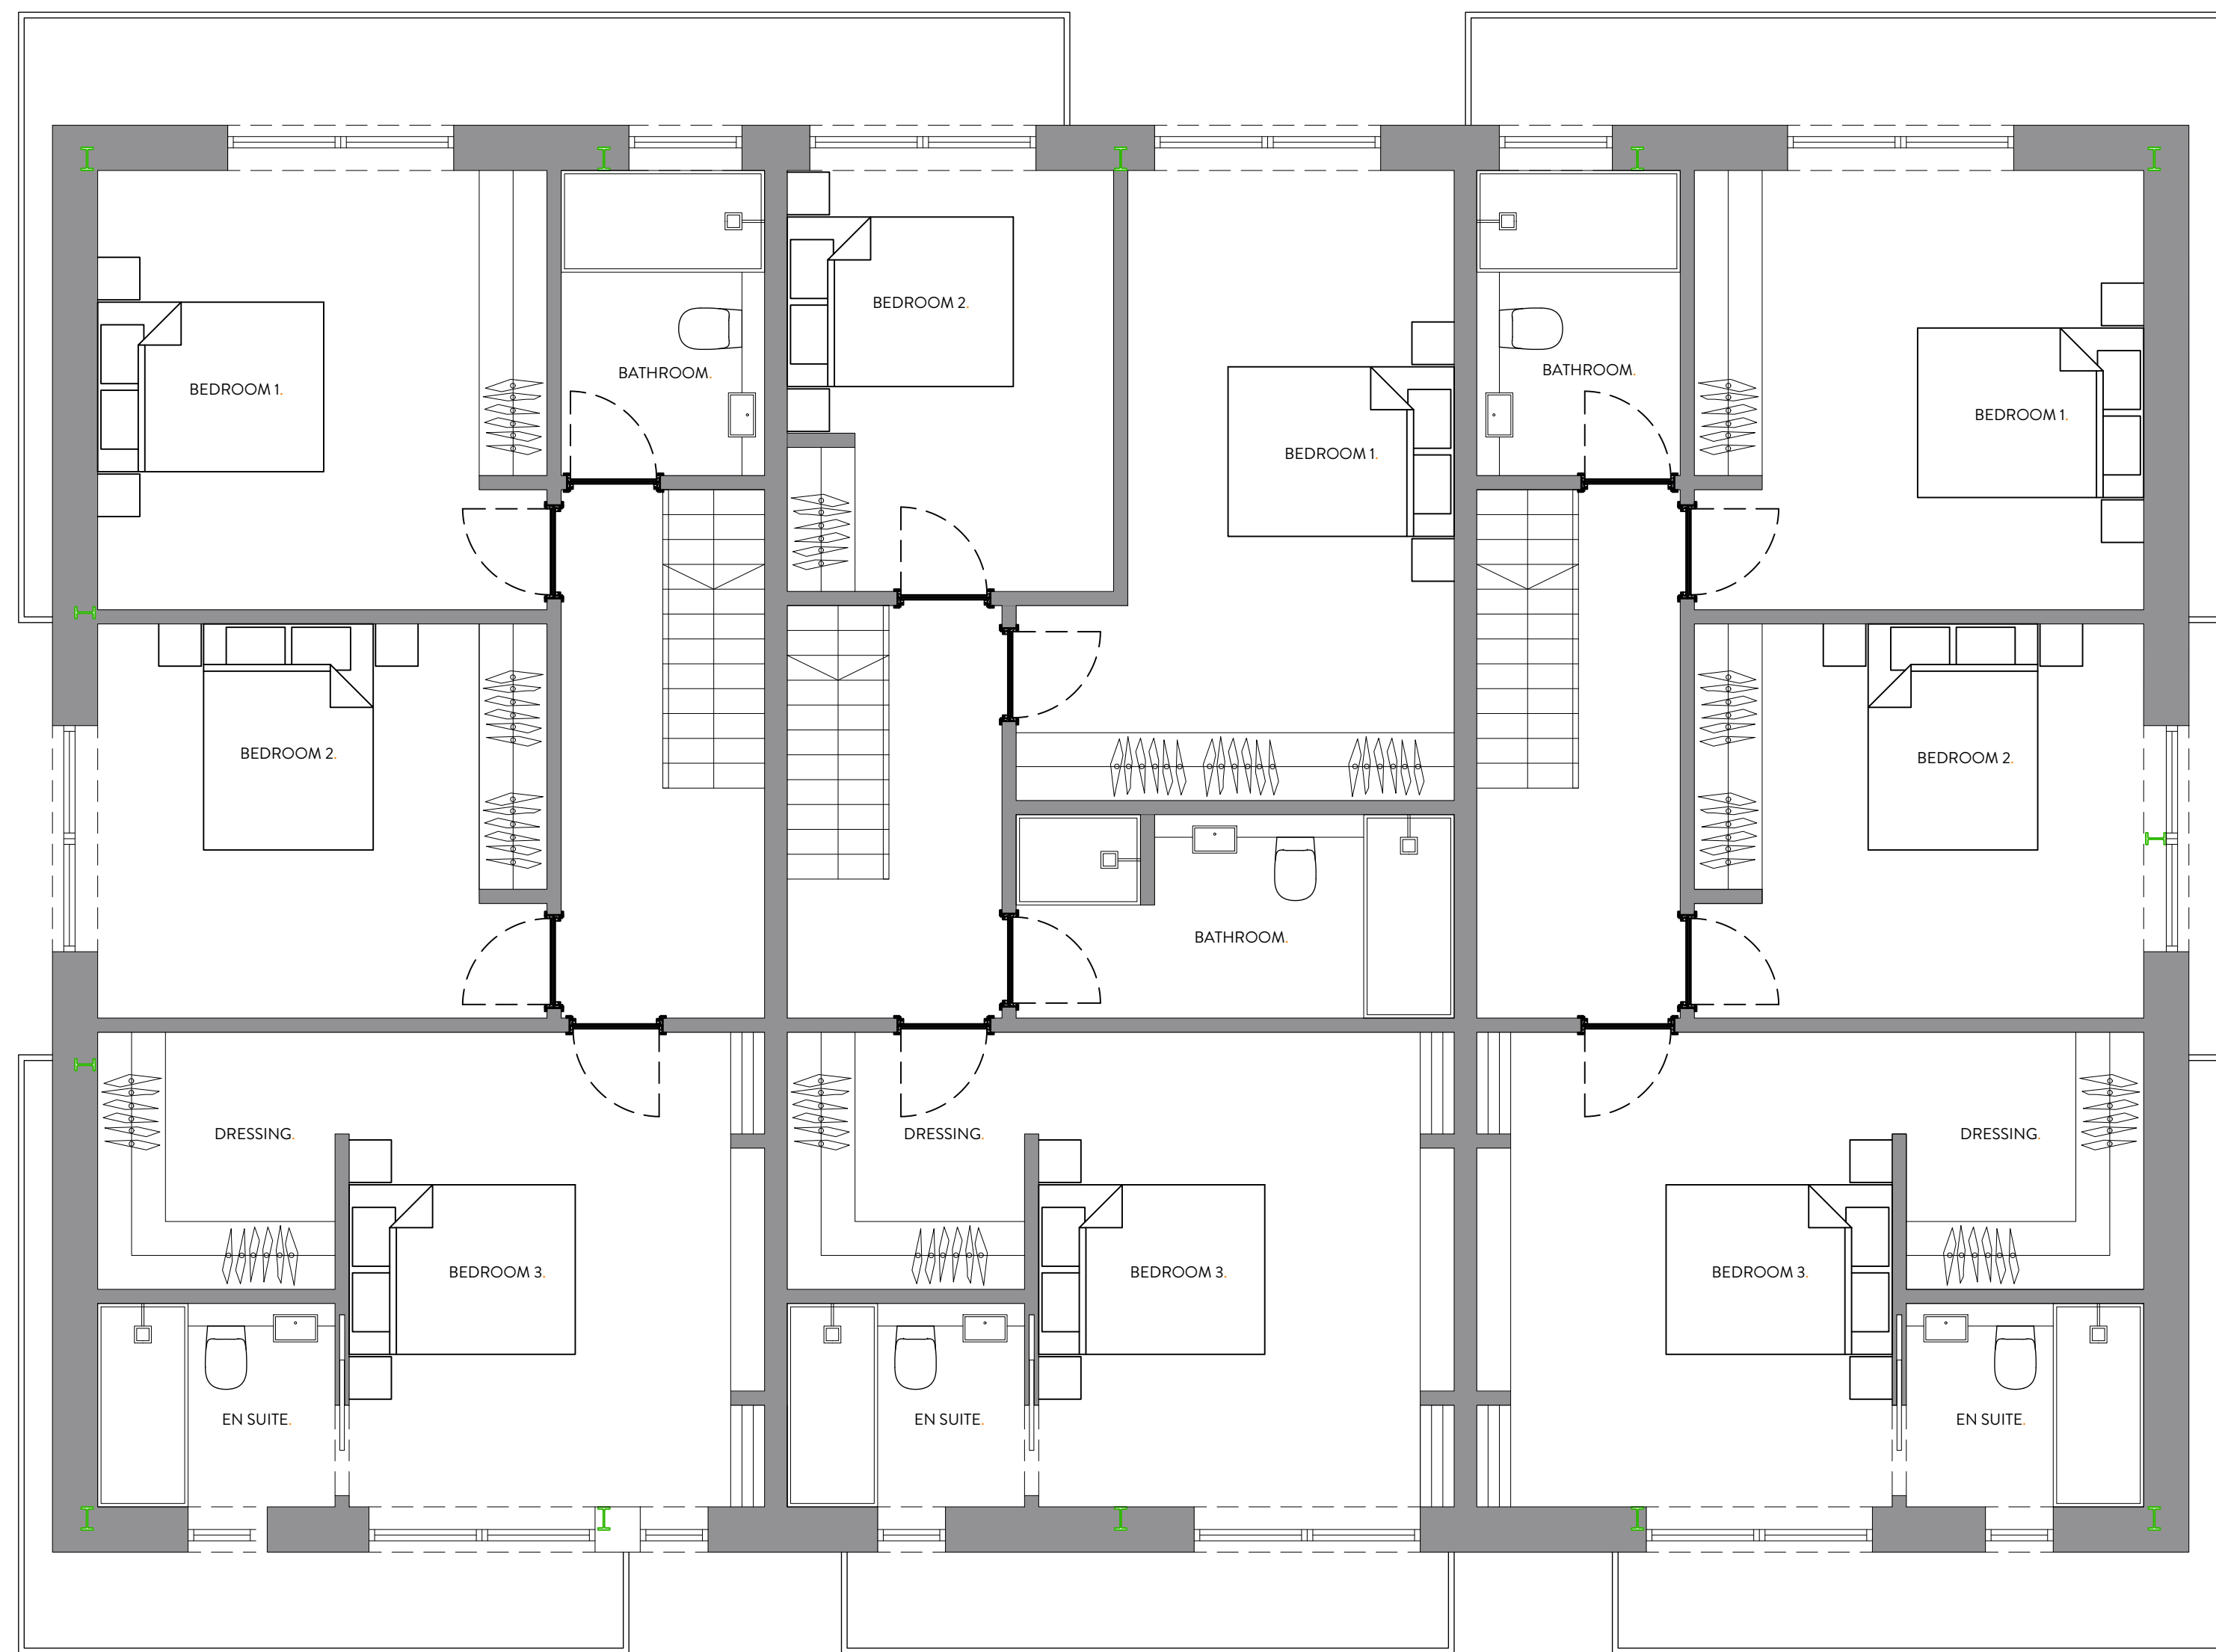

FIRST FLOOR PLAN
1:50

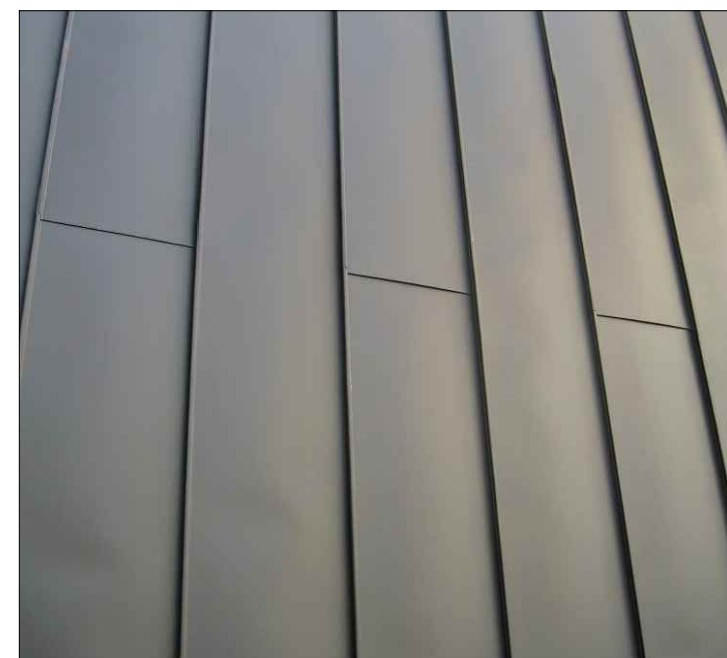

METAL CLADDING
DARK GREY / BLACK

[illegible]

STATUS	PLANNING DRAWING	PROJECT TITLE			
		WOOD LANE			
		DRAWING TITLE			
ORANGE DESIGN STUDIO. ARCHITECTURAL PRACTICE		PROPOSED GA			
hello@orangedesignstudio.co.uk 59A, Huddersfield Road, Mirfield, WF14 8AA orangedesignstudio.co.uk 01924 650930		SCALE	DRAWN	CHECKED	PROJECT REFERENCE
		1:50	CF	JH	ODS_24/923
		PAPER SIZE	DWG NUMBER	DATE	REVISION
		A1	(20)001	11/07/25	A
		CLIENT			
		HANBY HOMES			
COPYRIGHT © ORANGE DESIGN STUDIO LIMITED					