


Option A
Bike Rack Mounted at
High Level to Post.


Solid 1.8M high timber
fencing installed to plot
Boundary's.

Surface Mounted Bike
Rack to be installed too
1.8M Solid Fencepost
with Coach Screws Per
Manufacturers Guidance.



Option B
Rack Mounted at Low
Level to Post.

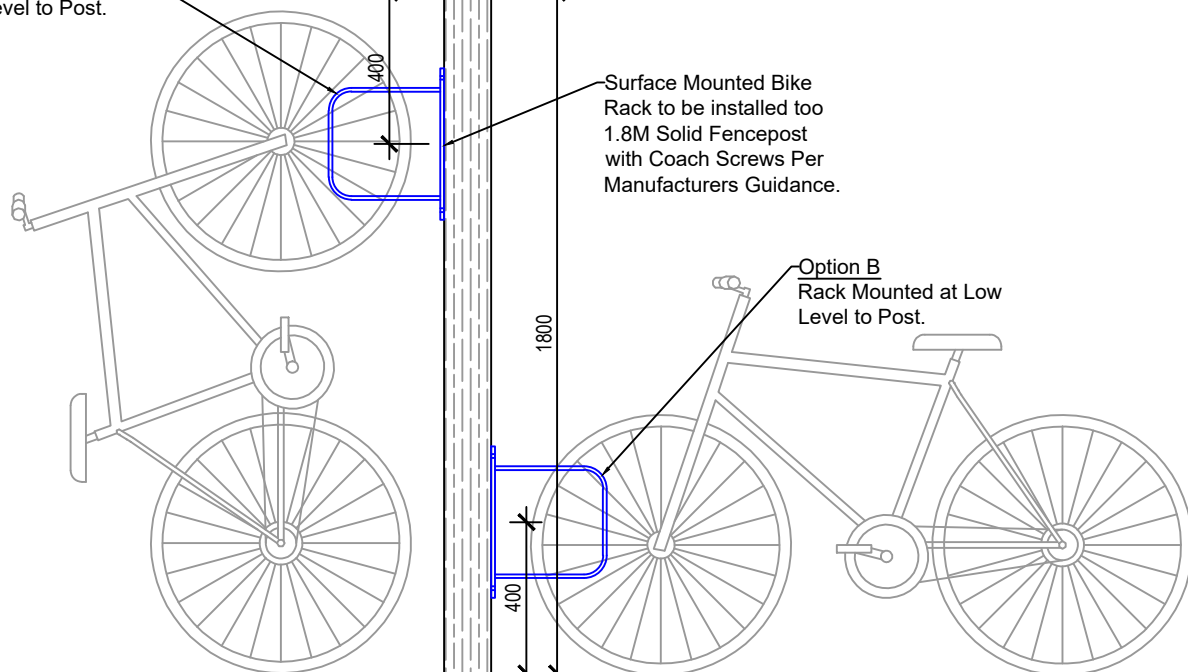

DETAIL 1:20 @ A4

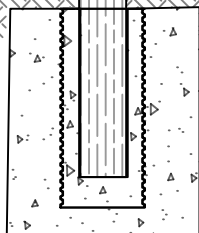

SEE SITE PLAN FOR BIKE
STORE POINTS TO PLOTS.

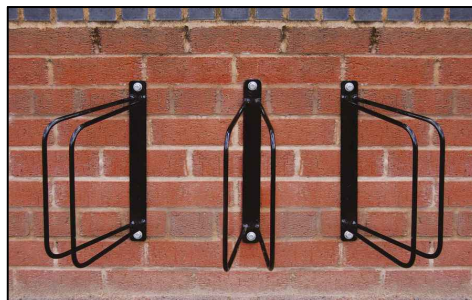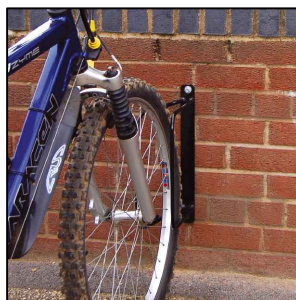

- EXAMPLES OF BIKE RACK

location STANDARD DETAILS			
title Bike Rack - Fence Mounted			
scale 1:20	drawn by JHY	date MAR 2025	
drawing no. JHY-SDL-0005		rev -	

JONES HOMES

JONES HOMES (YORKSHIRE) LIMITED GREEN BANK
HOUSE, GREEN BANK, CLECKHEATON, BD19 5LQ TEL:
(01274)852700 Fax:(01274)852701