




Existing Front Elevation

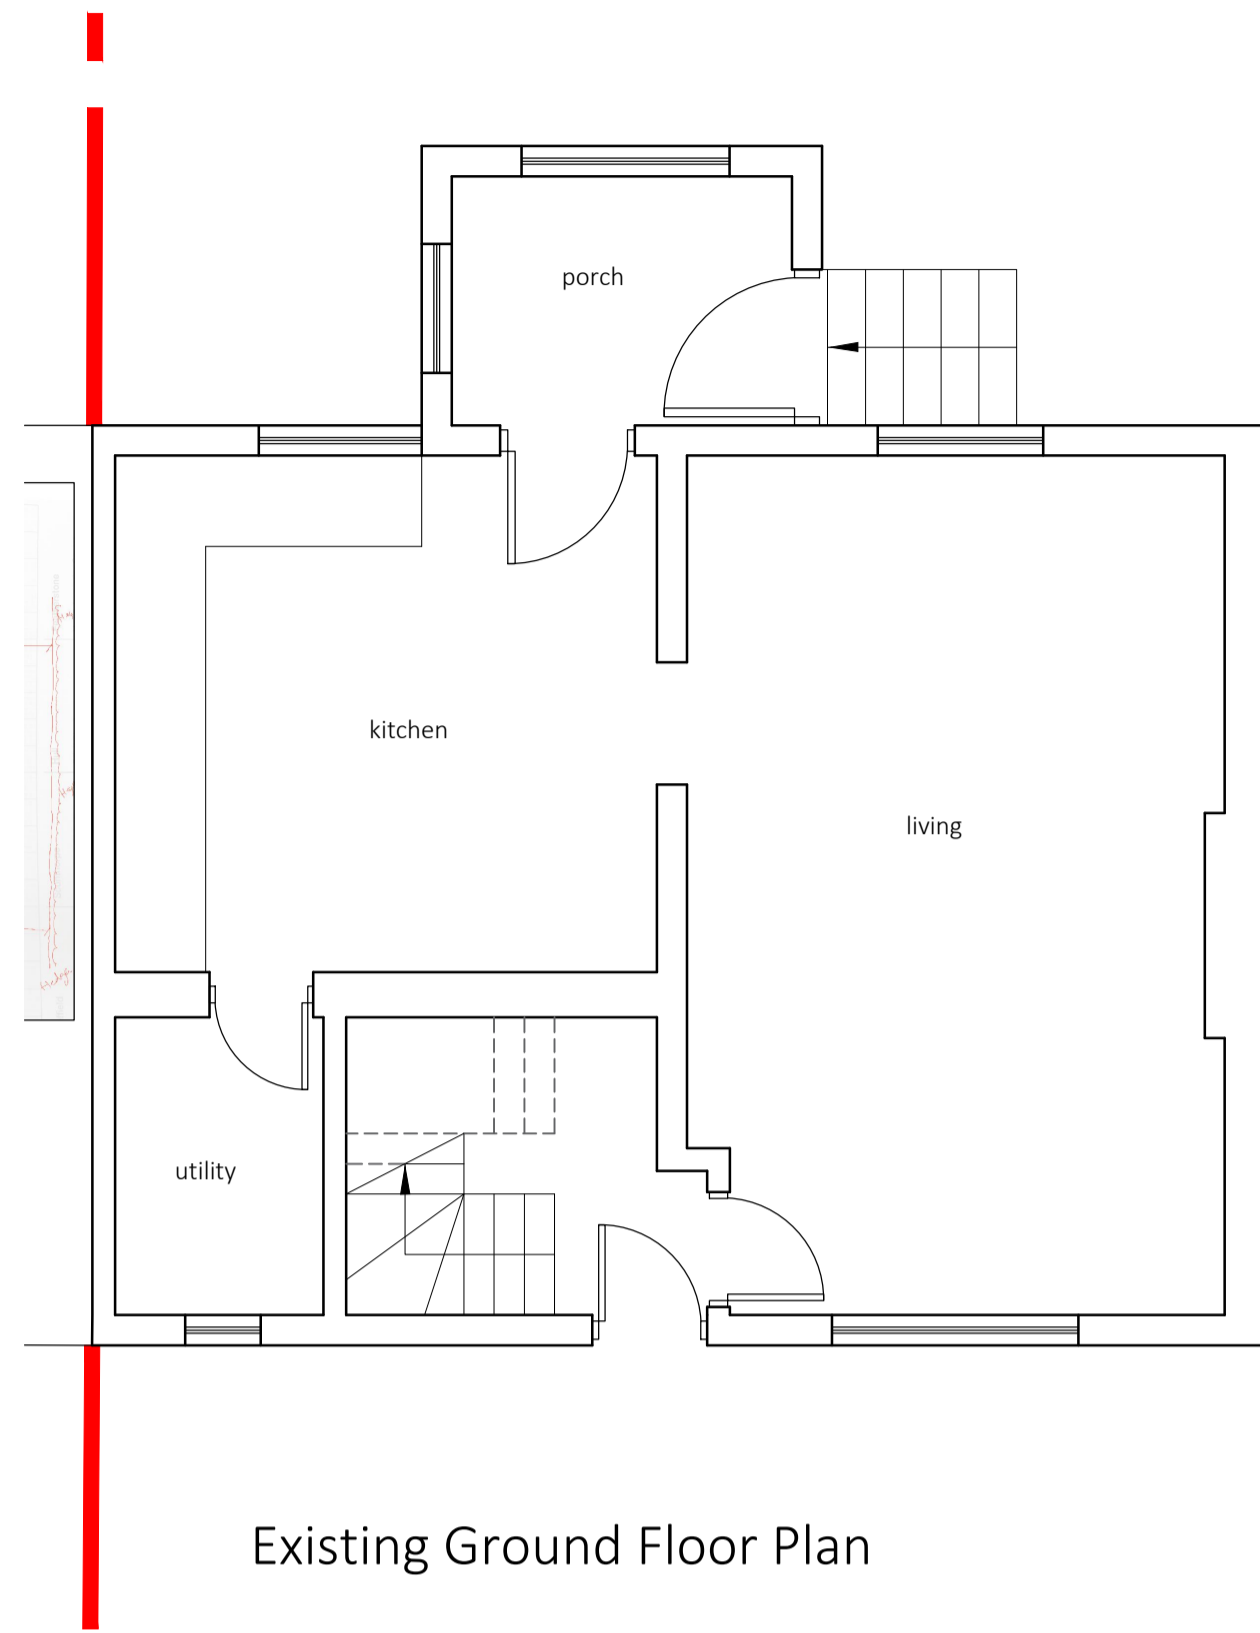

Existing Ground Floor Plan

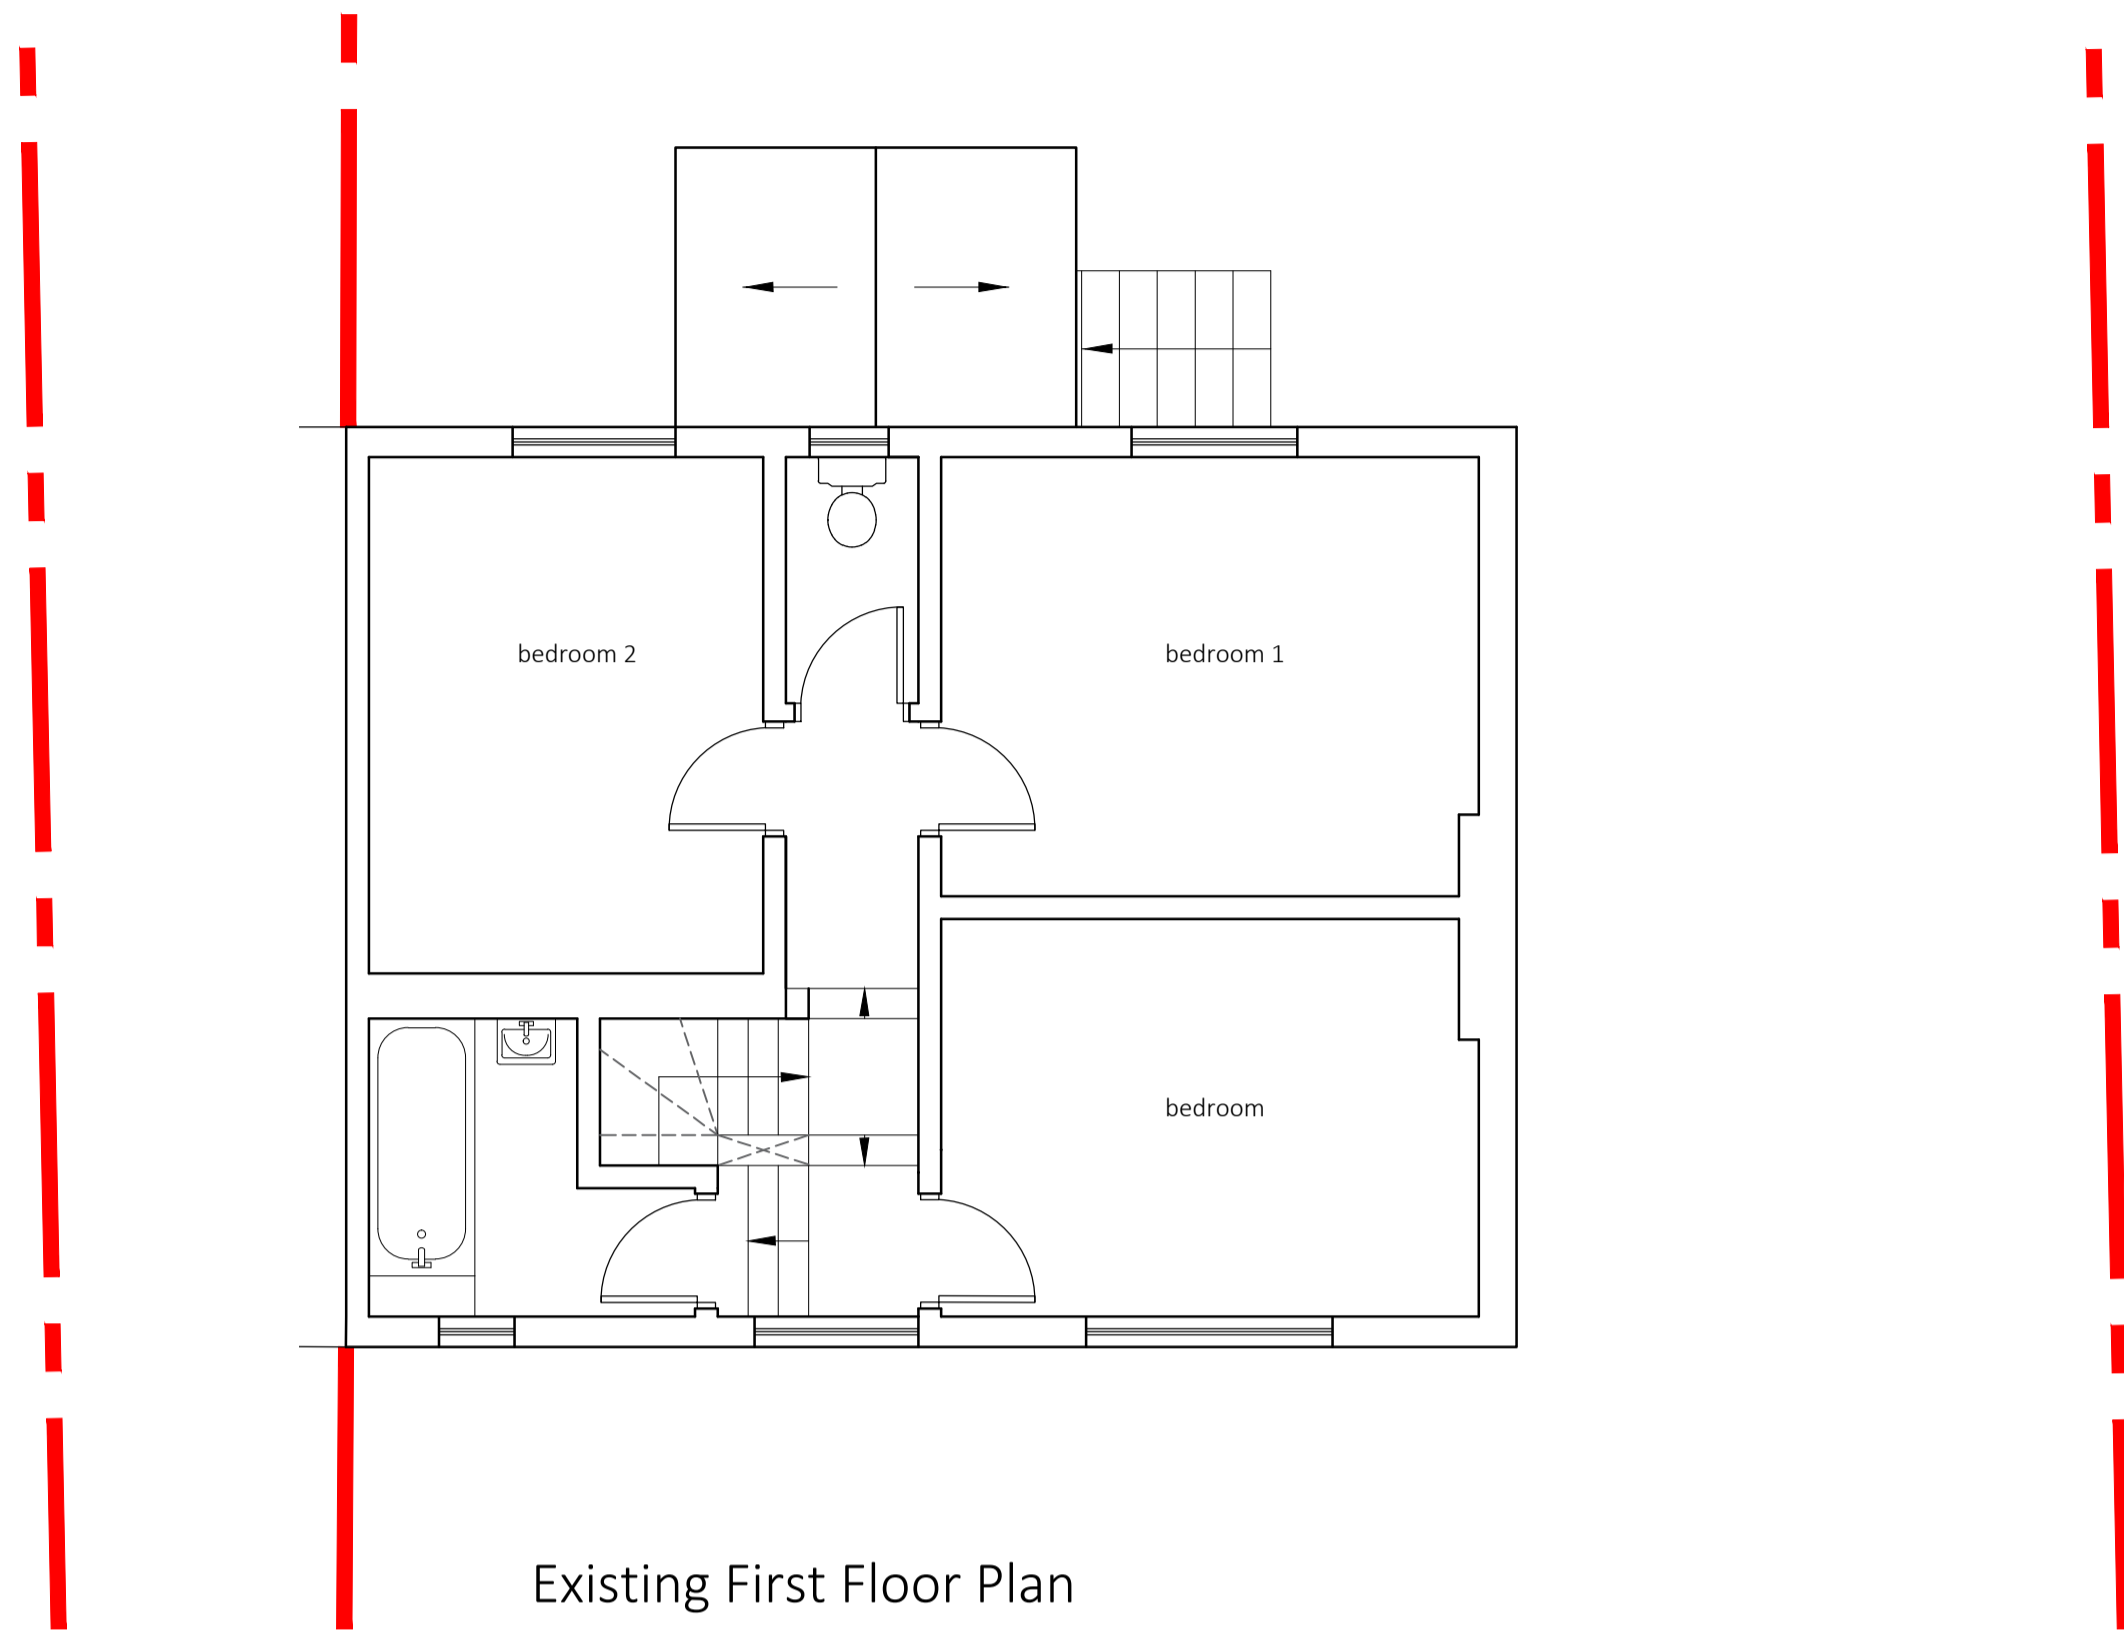


Existing First Floor Plan

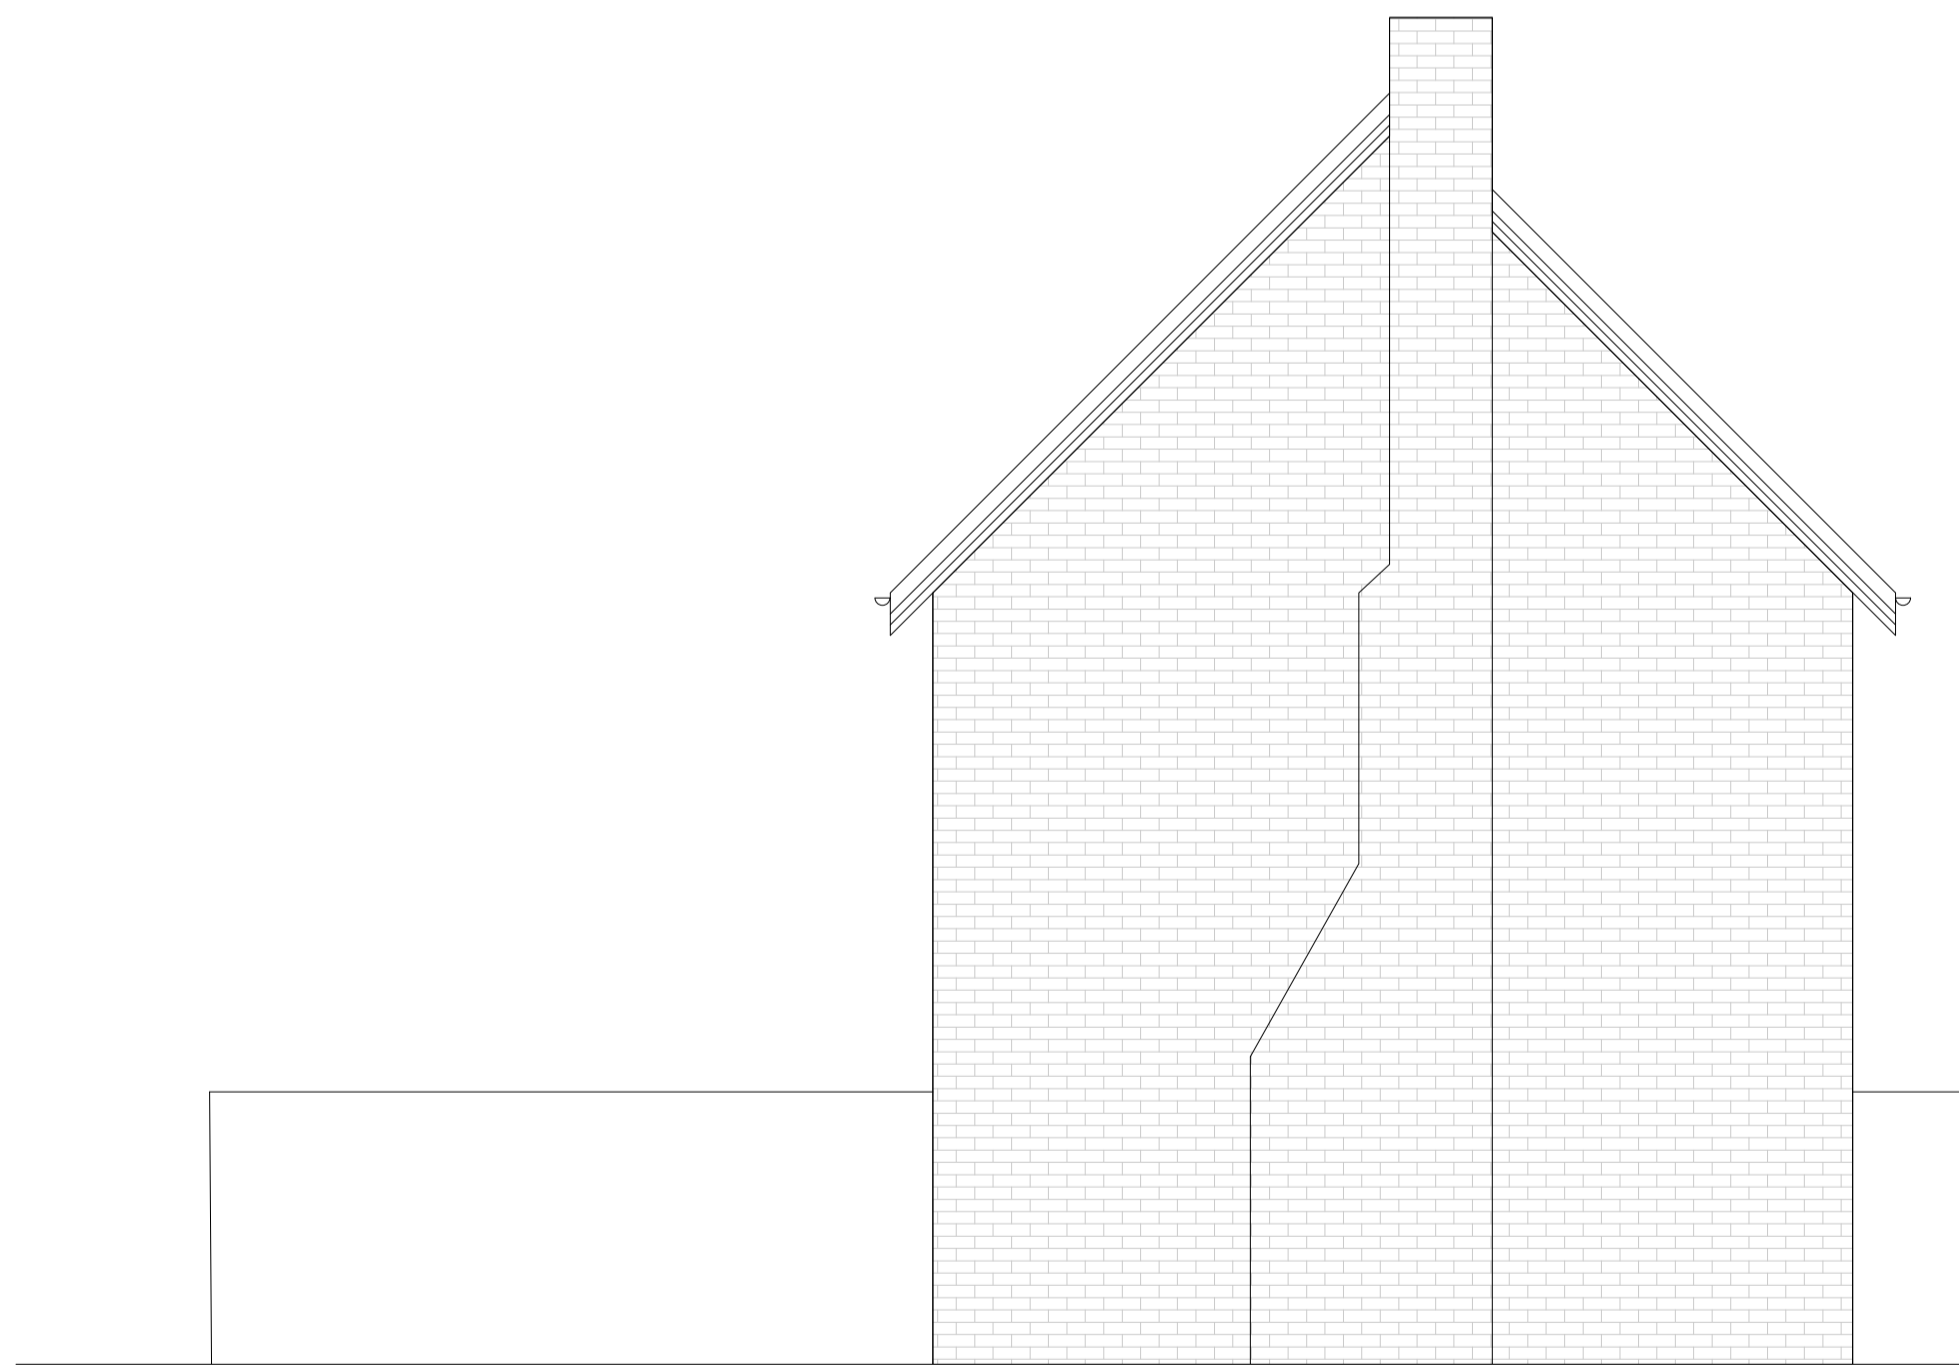

Existing Side Elevation





Existing Rear Elevation

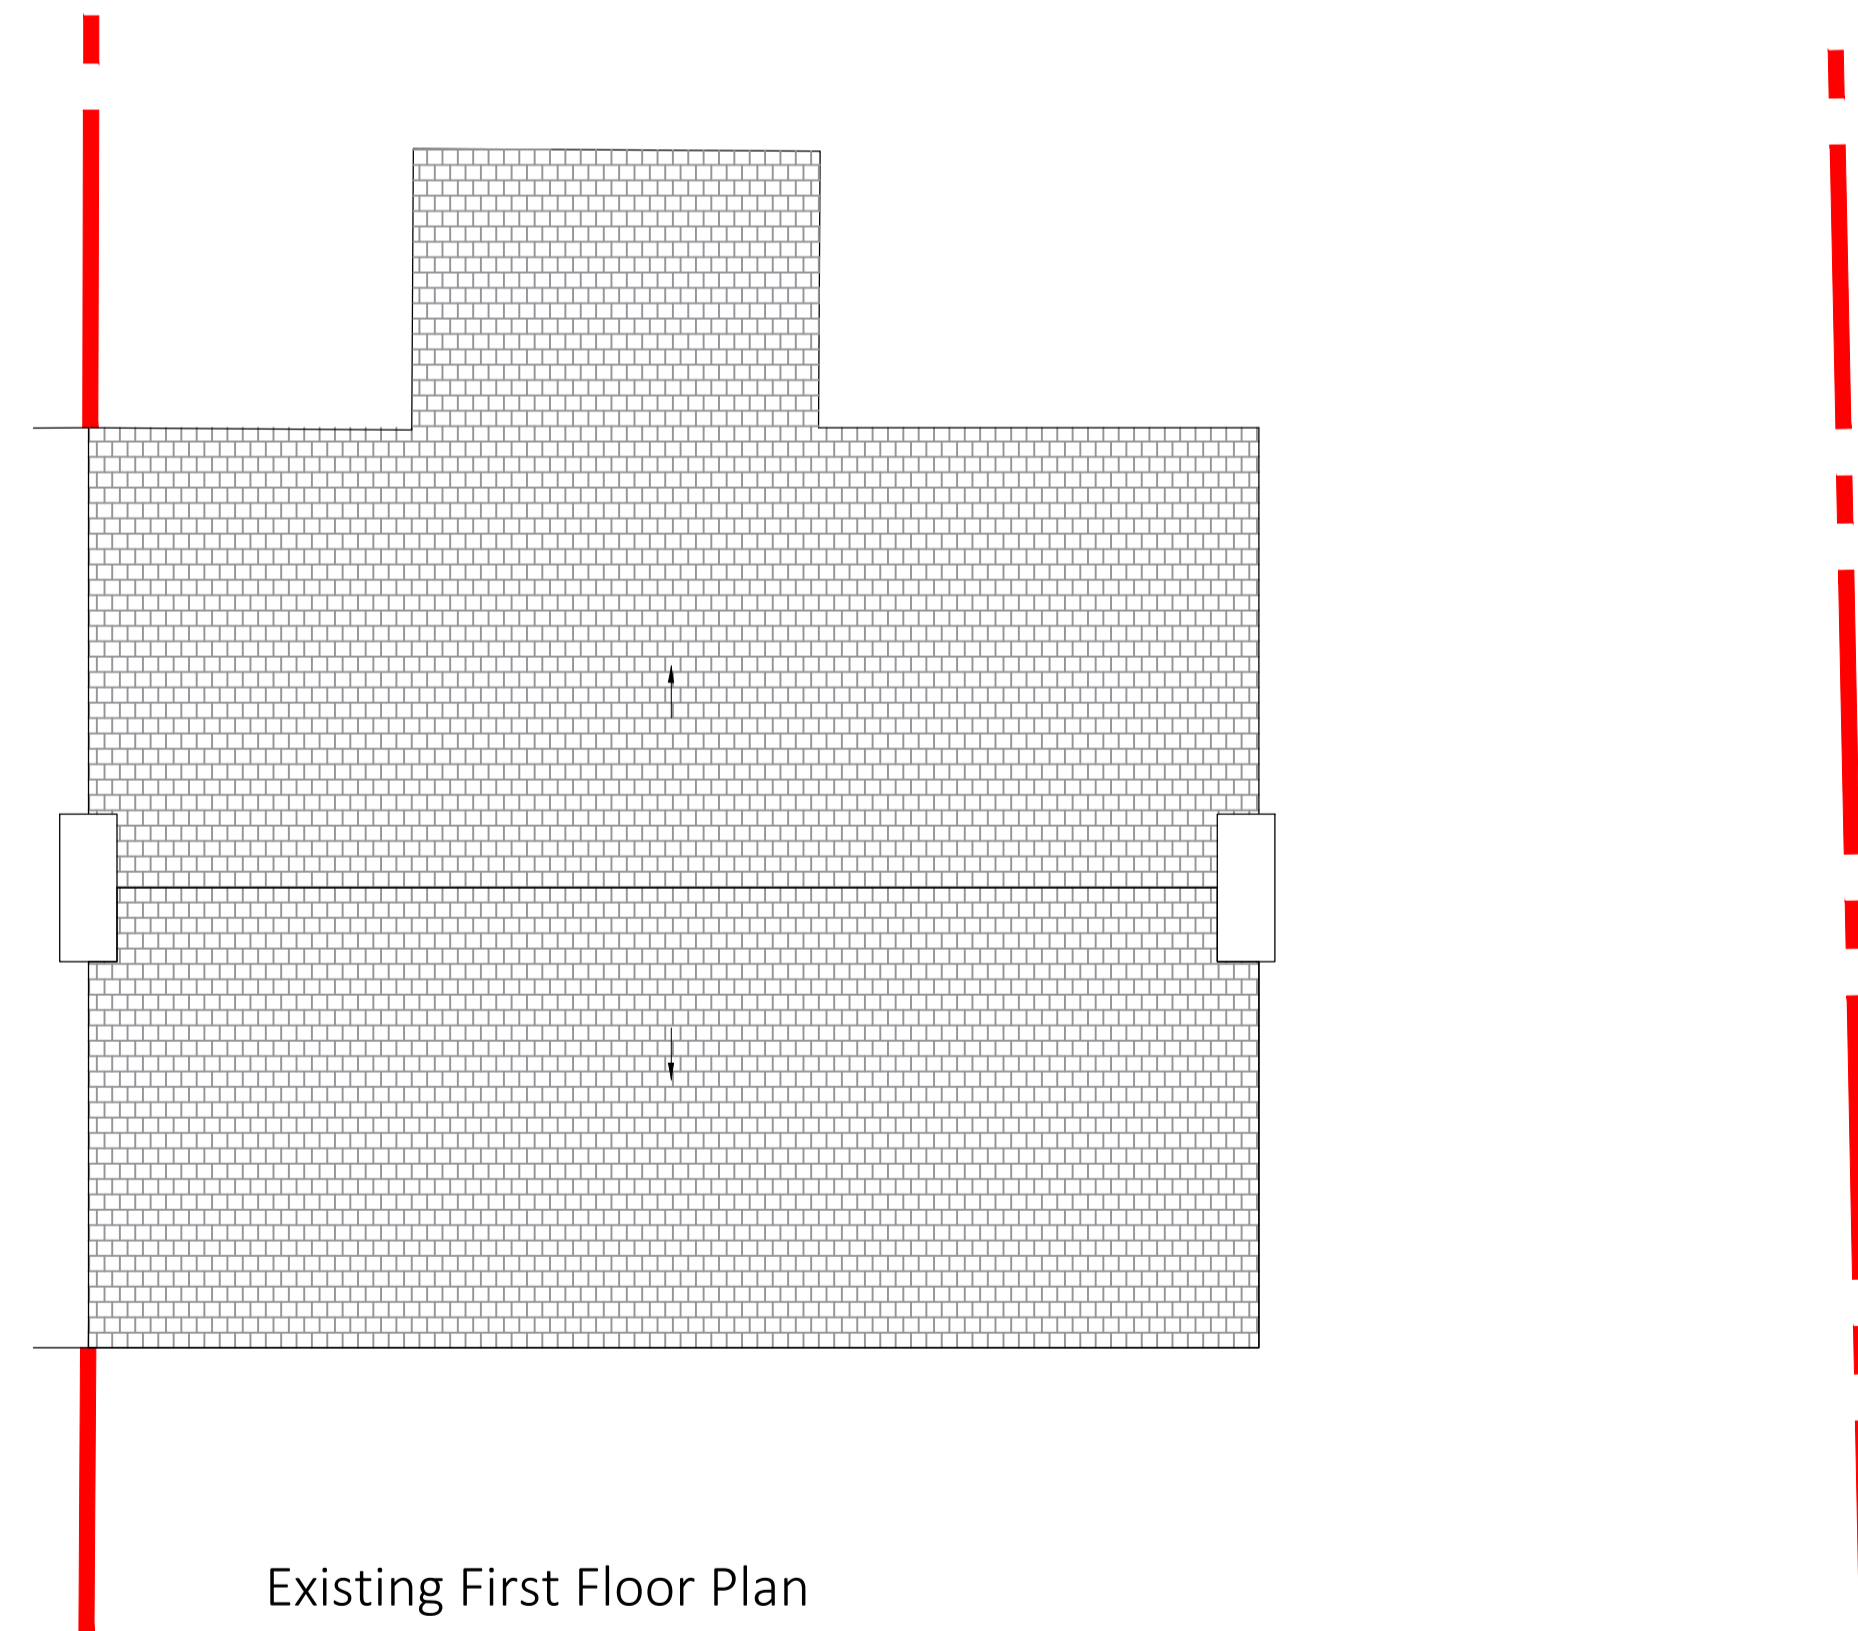

Existing First Floor Plan

1. Do not scale this drawing
2. Drawing to be used for the status indicated only
3. All dimensions and setting out shall be checked and confirmed and any discrepancies to be reported to the Architect prior to commencement of any work
4. All work and materials to be in accordance with current statutory legislation, relevant codes of practice and British Standards
5. Drawing to be read in accordance with relevant consultants and sub-contractors drawings and specifications
6. This drawing is the property of dag Architects Ltd and is not to be used in whole or in part without written consent

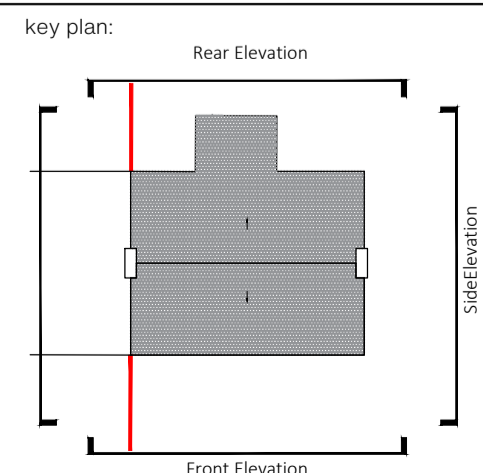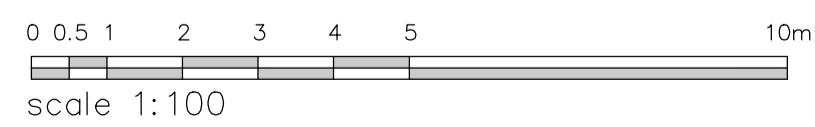

no. revision

date: project:

19 Nettleton Ave  
Mirfield  
WF14 9AN

client:  
Private Client

scale: sheet: date:  
1:100 A1 April 2025

title:

Existing Plans and Elevations

drawing status:

Planning

drawing no.: rev:  
2505 - EX - 01 -

Joe & Co. Architects