



REAR ELEVATION AS PROPOSED

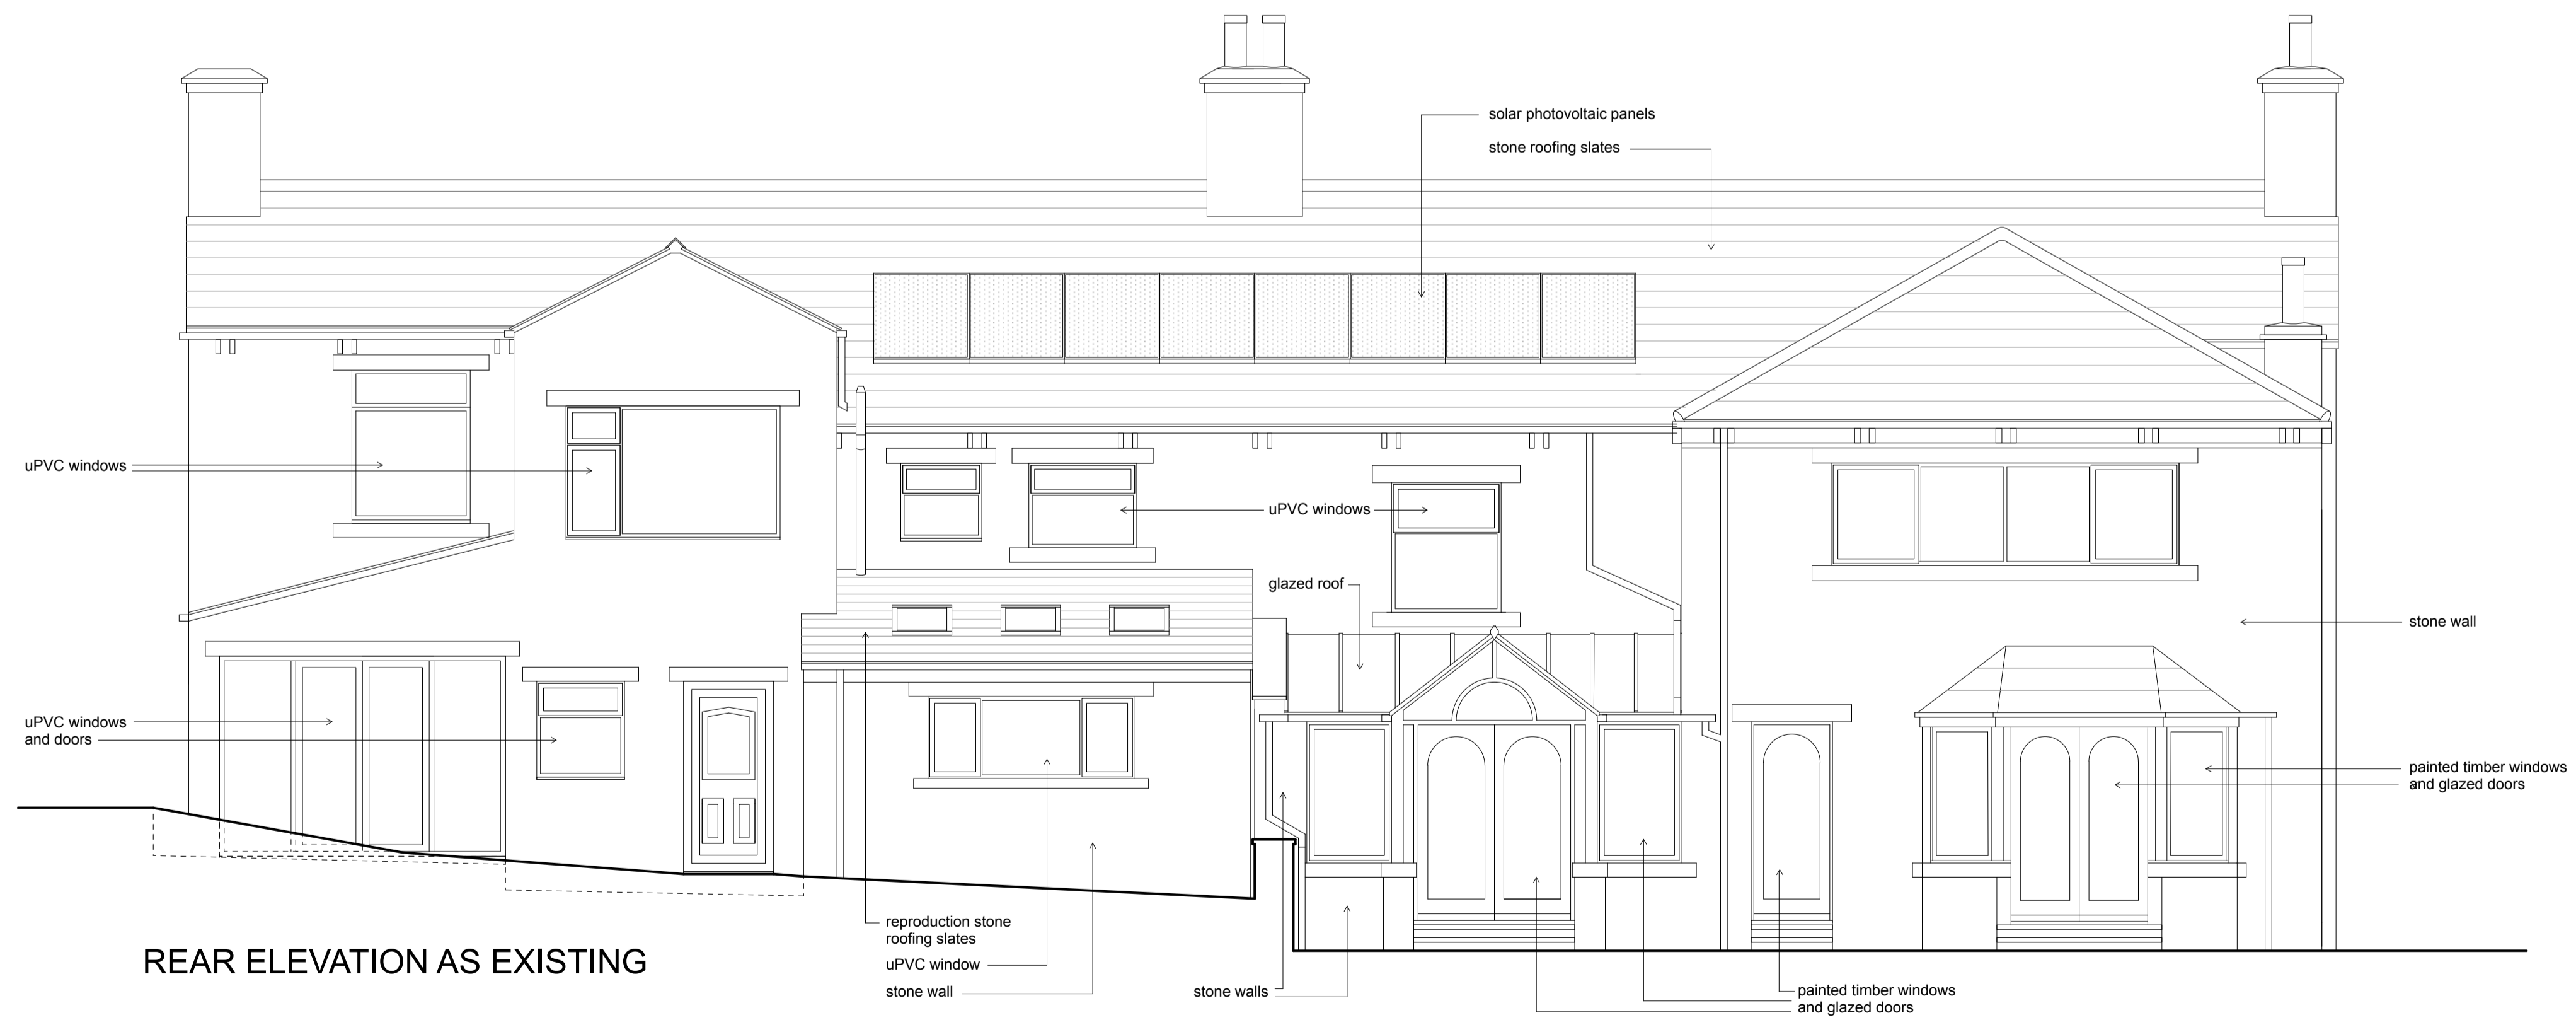

REAR ELEVATION AS EXISTING

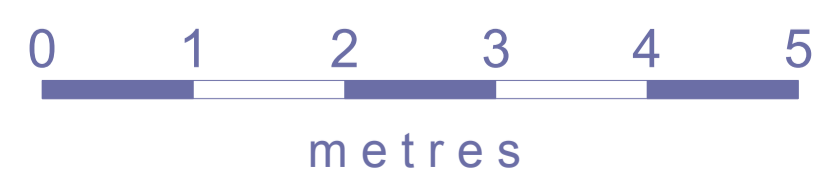

Jones Associates Architects

5 Church Street, Monmouth, Monmouthshire NP25 3BX
www.jones-associates.co.uk telephone 07980.288502

Project: 72/74 Far Bank, Shelley, Huddersfield HD8 8HT

Dwg: Rear Elevation as Existing and as Proposed

Scale: 1:50 @ A1; 1:100 @ A3

Date: April 2025

Dwg no: GA.05/PL