




EAST ELEVATION


WEST ELEVATION

SOUTH ELEVATION

NORTH ELEVATION

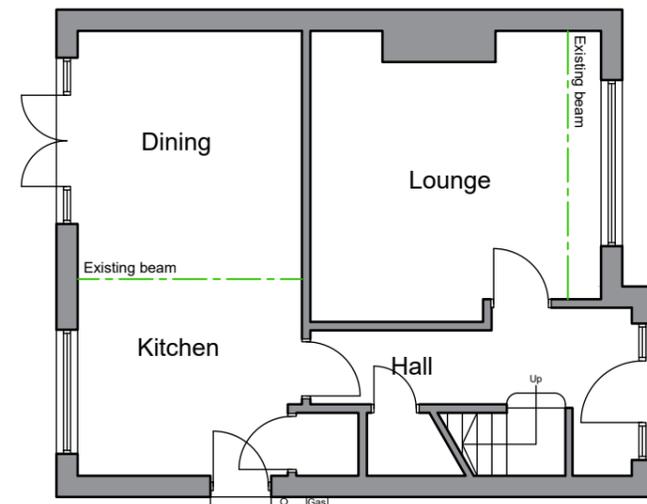


GROUND FLOOR PLAN

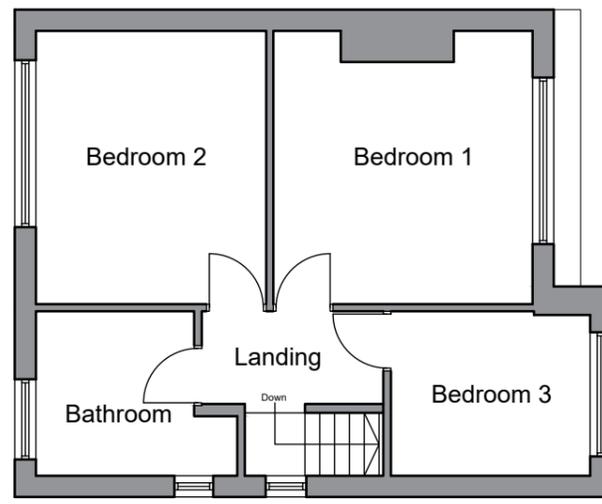

FIRST FLOOR PLAN



LOCATION PLAN 1:1250

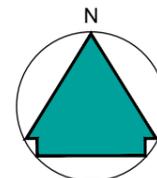

NOTES

This drawing has been prepared specifically for the purpose of obtaining Planning and or Building Regulations Approval. Its suitability for other purposes without additional supplementary details and specifications cannot be guaranteed.

All dimensions are to be checked on site, any discrepancies are to be reported to the designer before work commences. Use only figured dimensions.

All structural components shown are indicative only. Details / calculations of structural members are to be provided by the Structural Engineer.

This drawing is not to be copied or divulged to a third party without written permission.



Revisions		
R01	Preliminary Issue	26.02.25

Project:
 Extension
 at 15 Kirkwood Gardens,
 Dewsbury,
 WF12 7HZ
 for Chris Forthergill
 Existing Plan, Elevations and Location Plan

Purpose of issue: PLANNING

Drawn	CJA
Date	FEB 2025
Scales	1:100 @ A3
Drawing No.	2511 - 0101 - R01

Garage



Neighbor's house

Scale 1:100

