


NOTES  
 Do not scale from this drawing.  
 Layout and levels are taken from topographical survey any discrepancies are to be reported to the Architect.  
 This drawing is solely for the use of obtaining Planning Permission

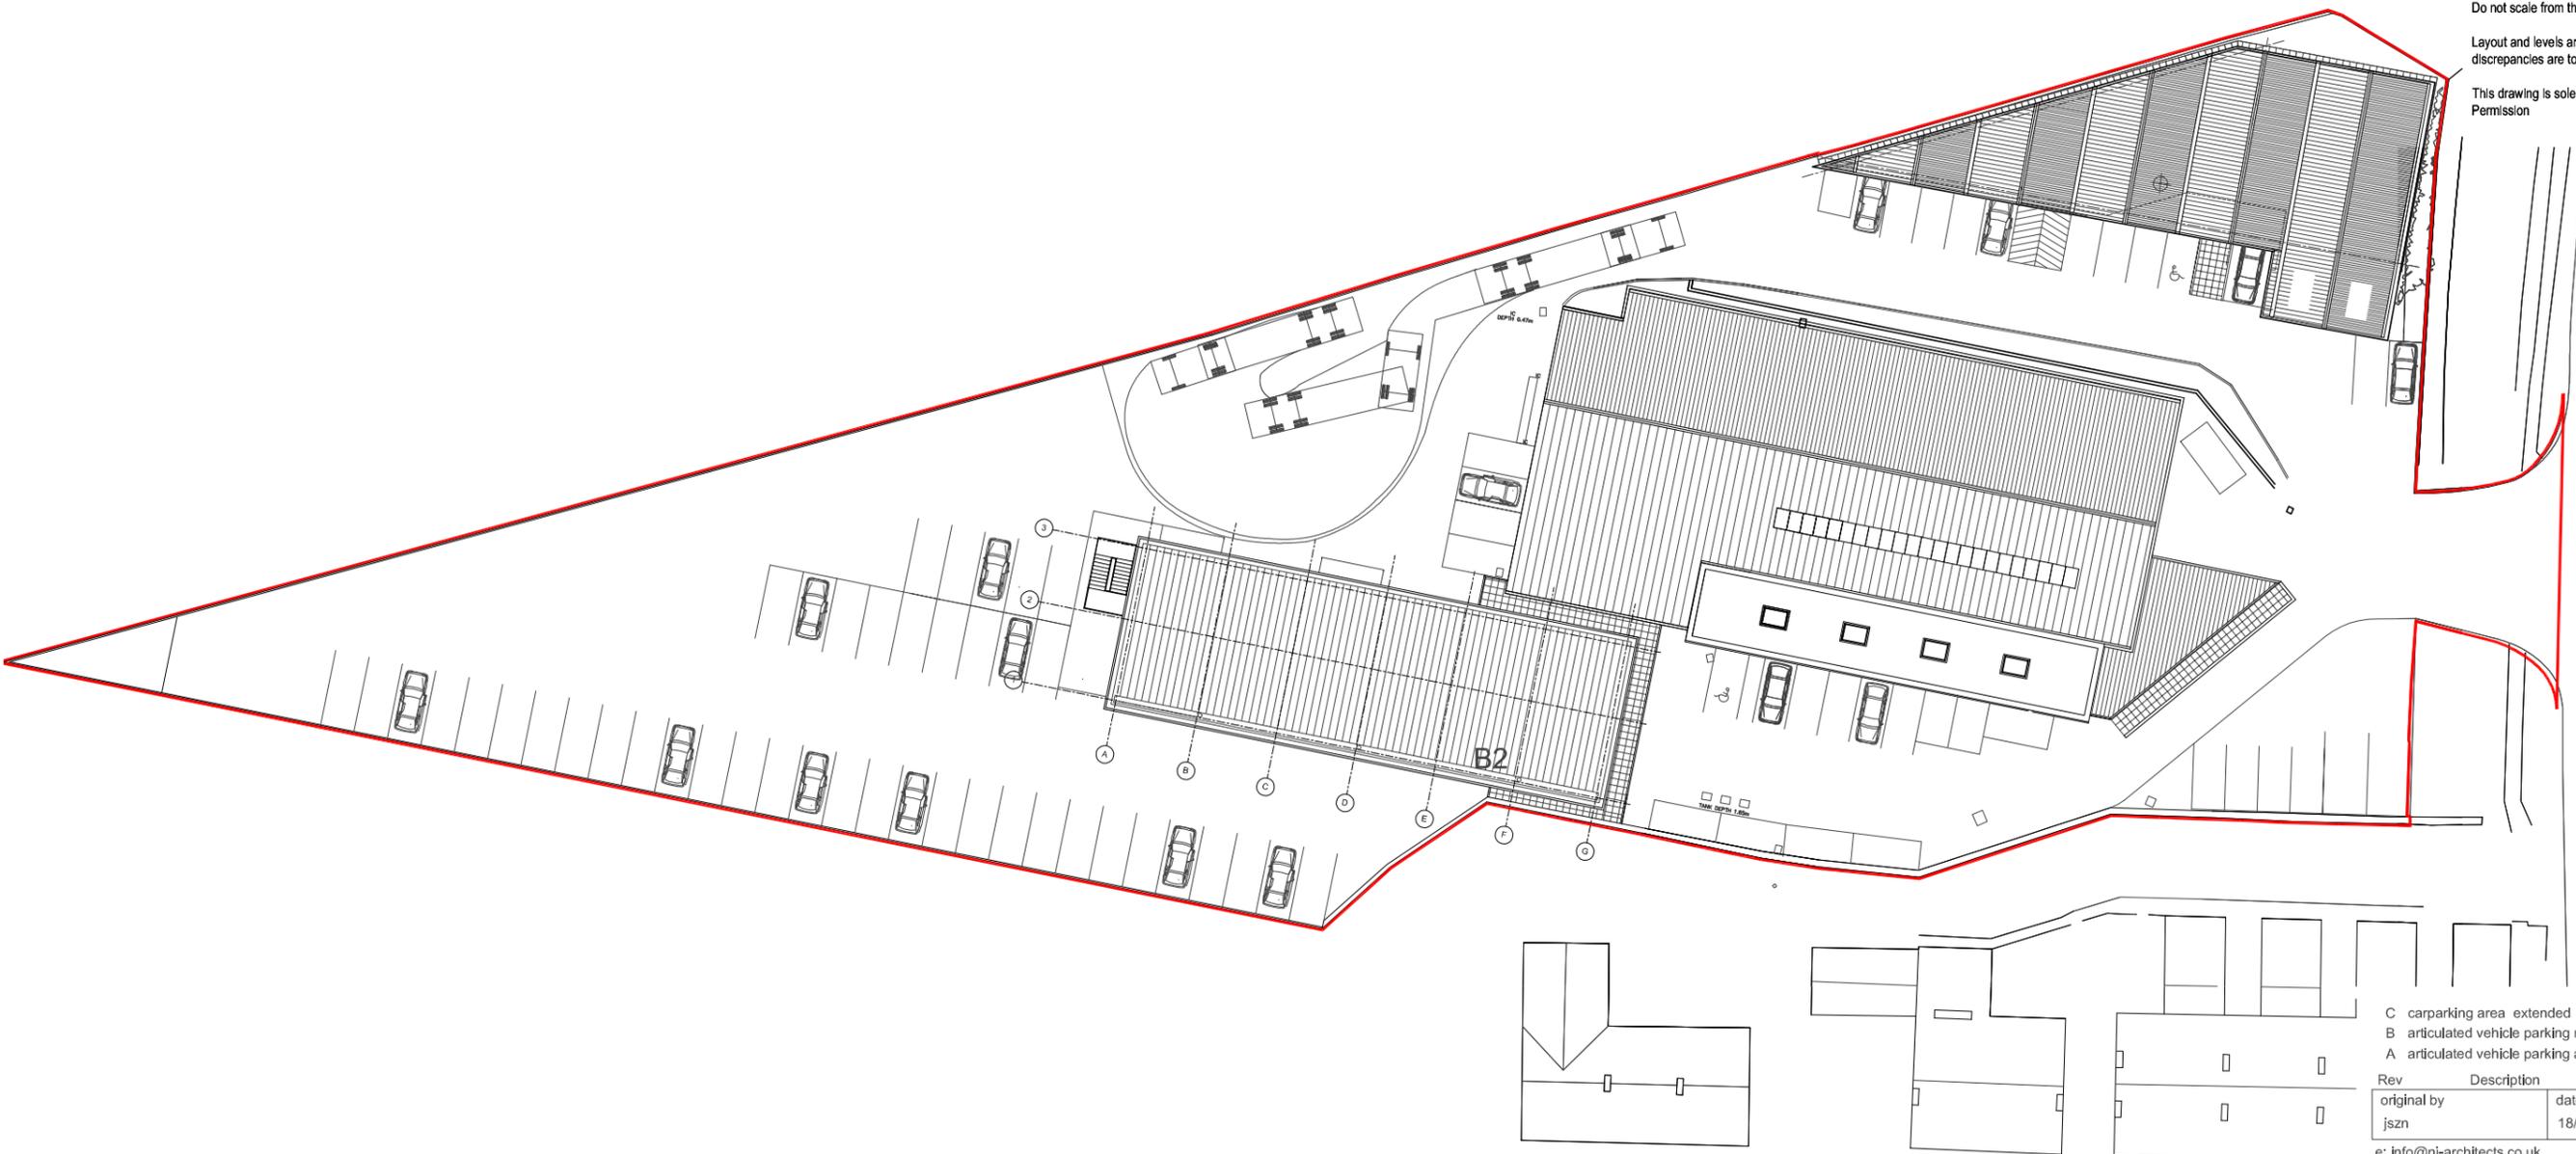

- C carparking area extended 10/04/25 jszn
- B articulated vehicle parking relocated 18/11/15 jszn
- A articulated vehicle parking added 11/11/15 jszn

Rev	Description	Date	Dr by
original by	date created		approved by
jszn	18/09/15		nj

e: info@nj-architects.co.uk

10 Castle Yard, Ilkley, LS29 9DT  
 01943 608311

Copyright 2012  
 njARCHITECTS



client name		
Essential Healthcare Ltd		
project		
Essential Enterprise Village - Building 2		
drawing		
Building 2 : Carparking Proposed Site Plan		
project number	plot date	
15.116.100		
	scale	@A3
	1 : 500	
drawing number	rev	issue status
002	C	planning

This drawing is to be read in conjunction with all related drawings. All dimensions must be checked and verified on site before commencing any work or producing shop drawings. The originator should be notified immediately of any discrepancy.



**01** PROPOSED SITE PLAN  
 SCALE 1:500