


NOTES
 Do not scale from this drawing.
 Layout and levels are taken from topographical survey any discrepancies are to be reported to the Architect.
 This drawing is solely for the use of obtaining Planning Permission
 Ground Floor Area : 405.0 sq m 4360 sq ft
 First Floor Area : 450.0 sq m 4844 sq ft

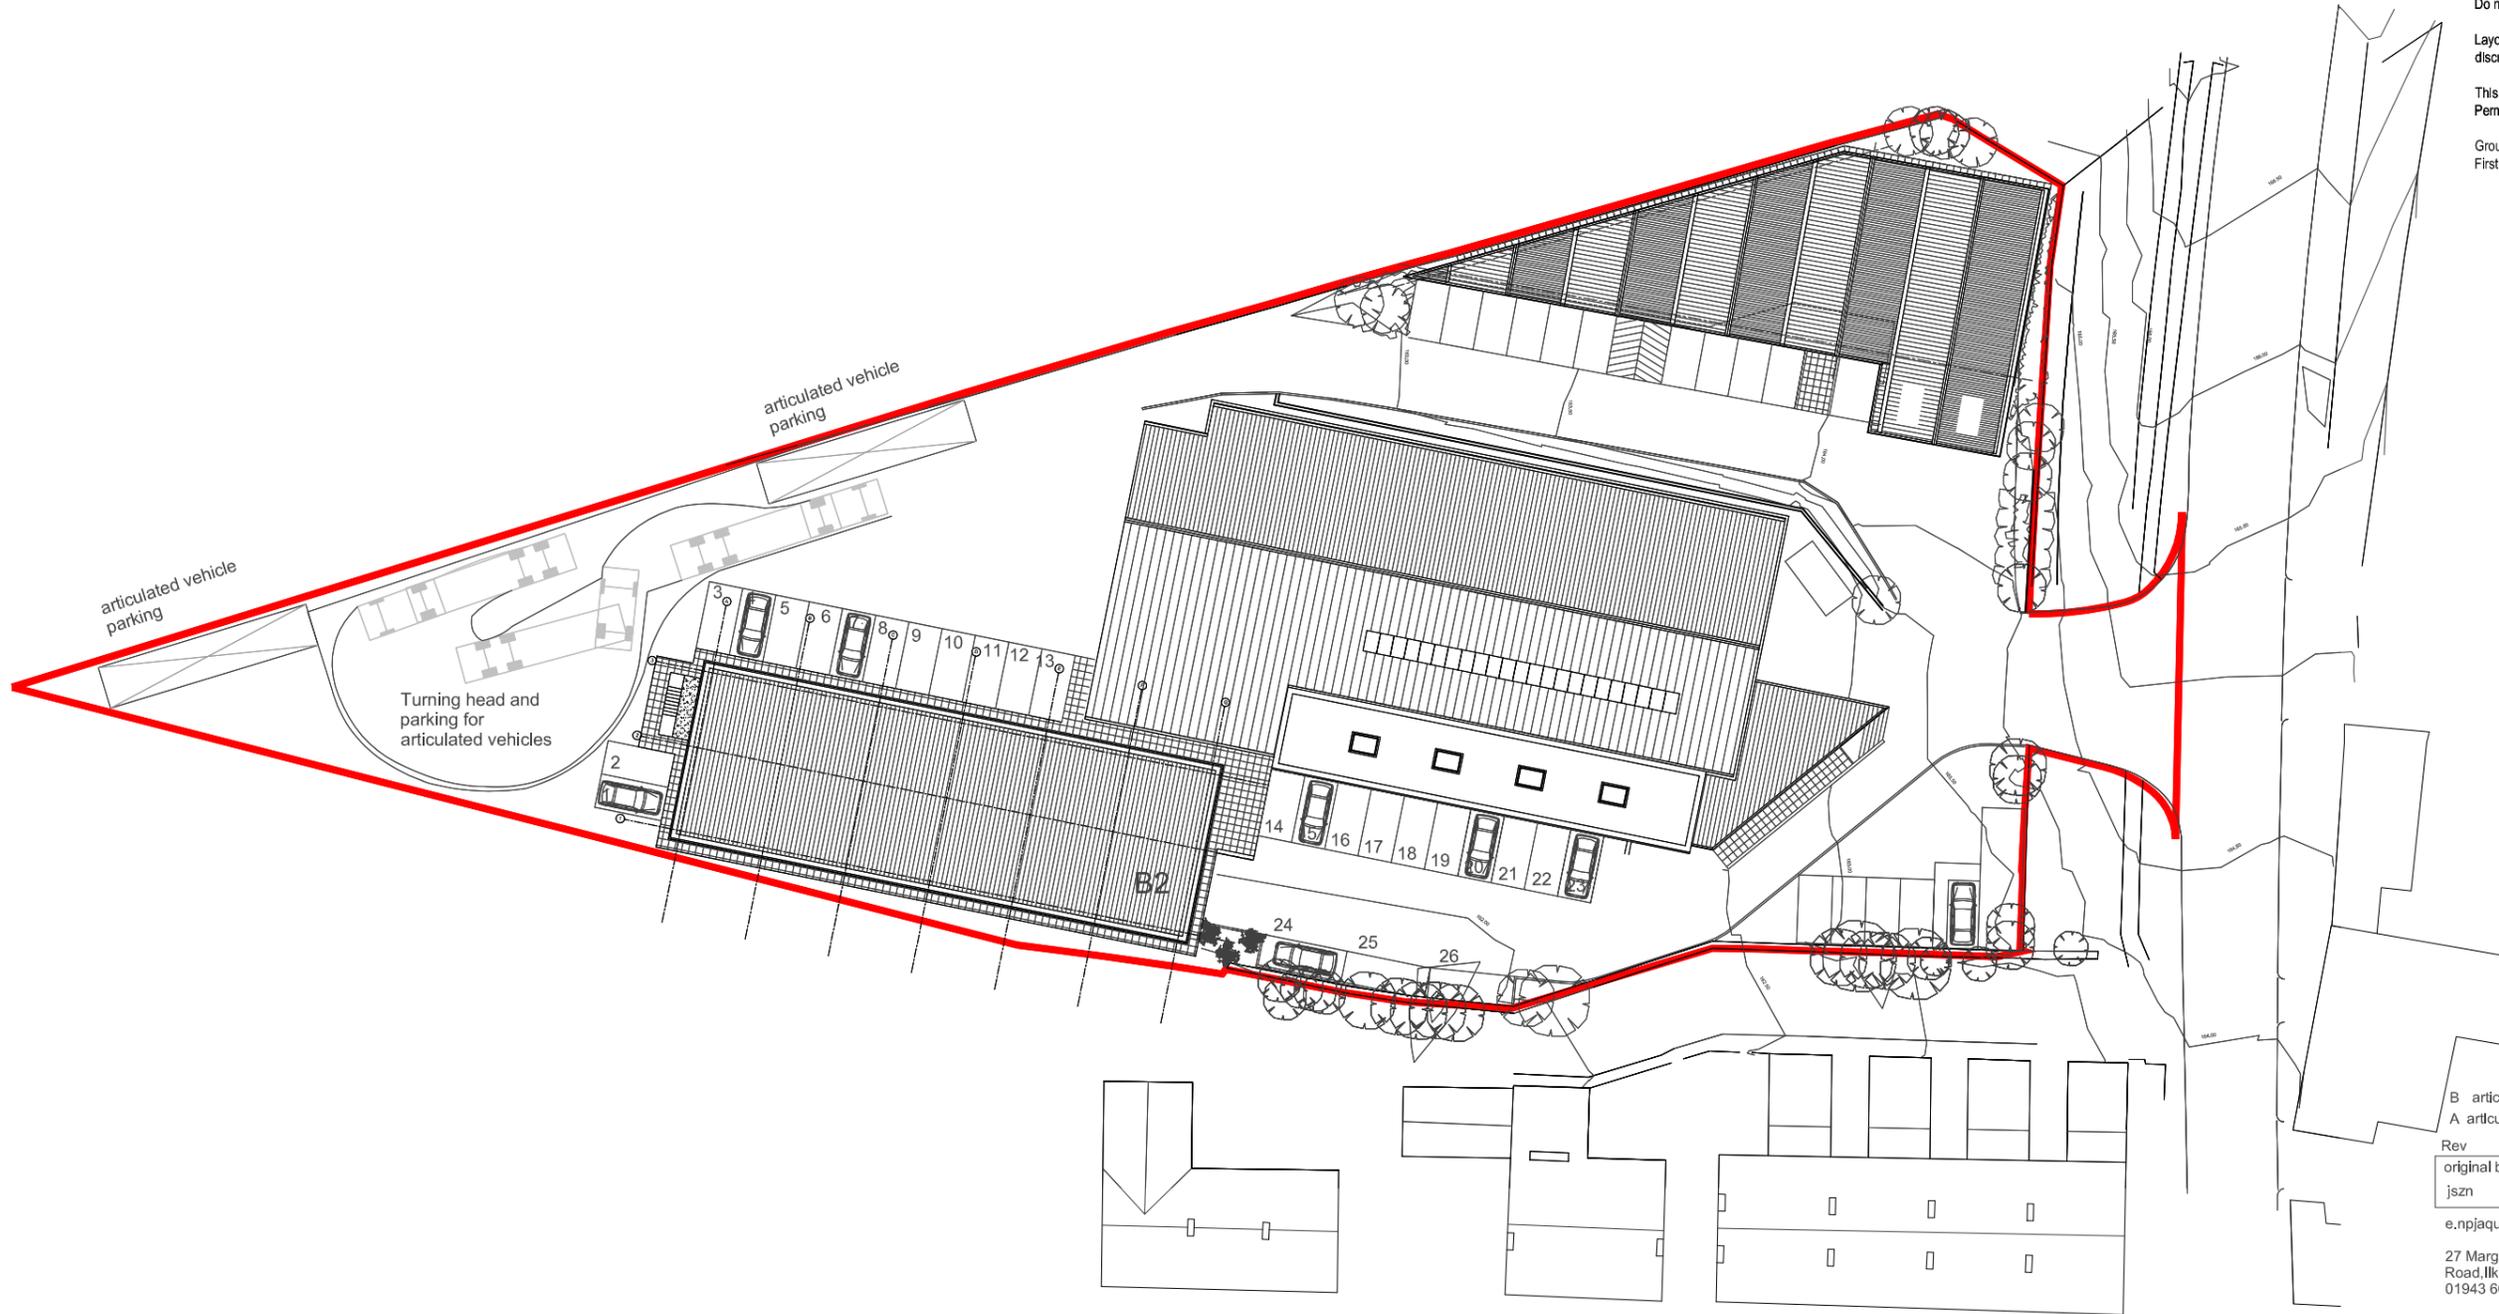

B articulated vehicle parking relocated 18/11/15 jszn
 A articulated vehicle parking added 11/11/15 jszn

Rev	Description	Date	Dr by
original by	date created		approved by
jszn	18/09/15		nj

e.npjaques@btinternet.com

27 Margerison Road, Ilkley, LS29 8QY 01943 605381

Copyright 2012 njARCHITECTS



client name
 Essential Healthcare Ltd

project
 Essential Enterprise Village - Building 2

drawing
 Building 2
 Proposed Site Plan

project number 15.116.100	plot date
	scale 1 : 500 @A3

drawing number 002	rev B	issue status planning
-----------------------	----------	--------------------------

This drawing is to be read in conjunction with all related drawings. All dimensions must be checked and verified on site before commencing any work or producing shop drawings. The originator should be notified immediately of any discrepancy.



01 PROPOSED SITE PLAN (as consented)
 SCALE 1:500