



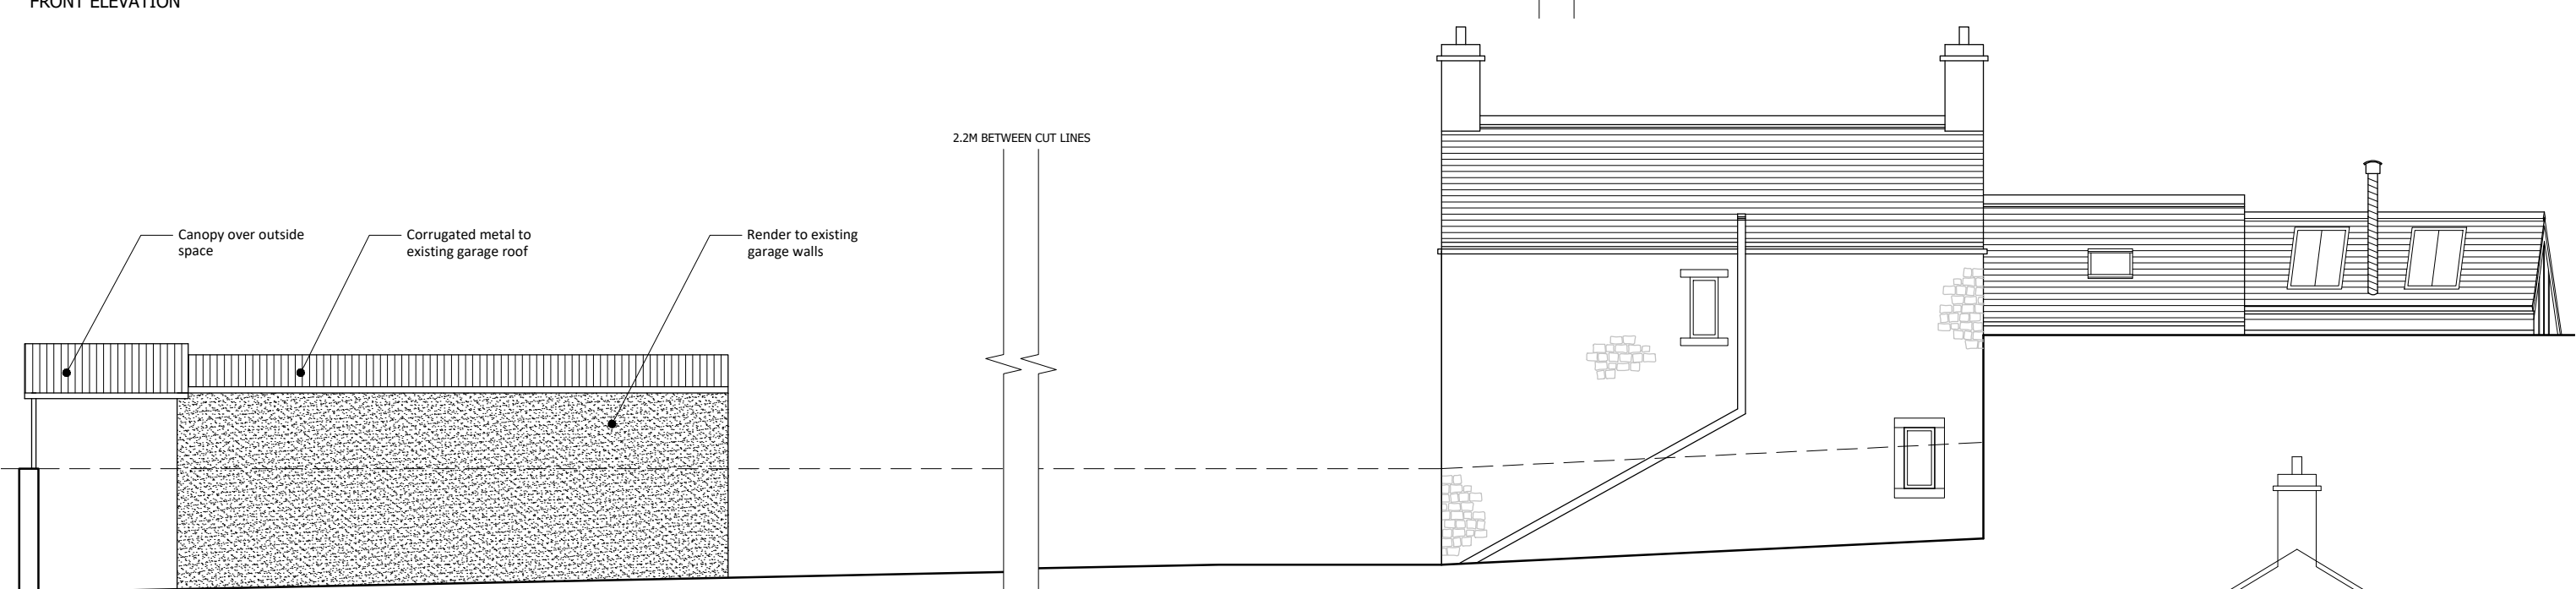


FRONT ELEVATION




REAR ELEVATION

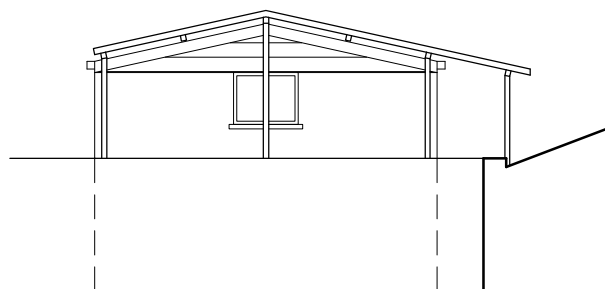

STORE/WORKSHOP WEST ELEVATION

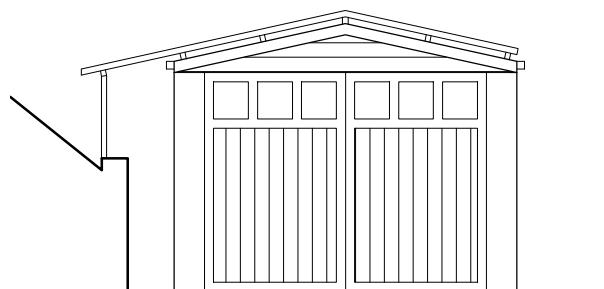

STORE/WORKSHOP EAST ELEVATION

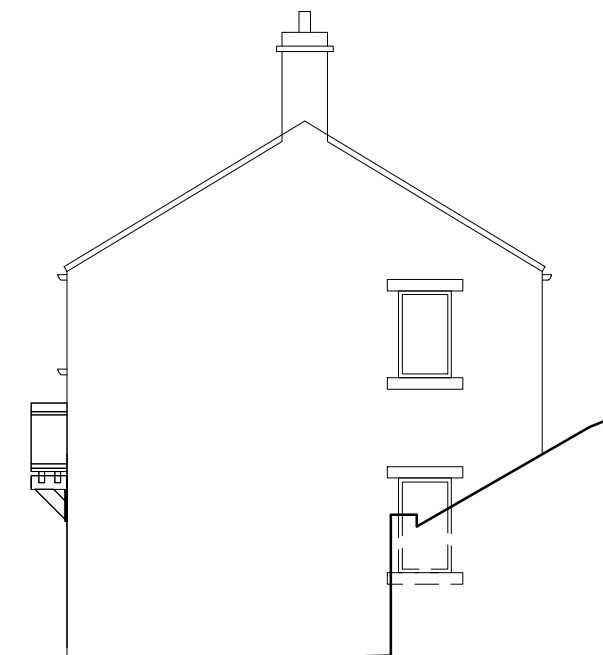

PORCH/MAIN HOUSE WEST ELEVATION

STATUS		Rev	Date	Description	Drawn	Chkd	General Note - The general contractor is responsible for the verification of all dimensions and levels on site prior to any construction or pricing works. The architect is to be informed immediately of any discrepancy. Figured dimensions take priority over scaled dimensions. Reliance on scaled dimensions to be appropriate for drawing purpose and scale of drawing	ROOM 8 Dover Place, Bath, BA1 6DX info@designedbyroom.com www.designedbyroom.com 01225 311528 Copyright of Room Studio Architecture and Interior Design Ltd ©	PROJECT Keeper's Cottage, 18 Brownhill Lane Holmbridge, West Yorks, HD9 2QW			
PLANNING									DWG TITLE Elevations As Existing			
0 0.5 1 2 3 4m									DRAWN DATE	PROJECT NUMBER	DWG NUMBER	REV.
SCALE: 1:100 @ A3									MAR 2025	2409.HBY	010	-